


CURVE	DELTA	RAD	ARC	TAN	CHORD	
A	9°-23'-48"	348.31'	57.12'	28.63'	BEARING	DIST.
B1-B2	7°-02'-53"	1625.08	199.91'	100.08	N 68°-47' W	57.06'
B2-B3	5°-20'-48"	1625.08	151.65'	75.88	N 73°-33'-38" W	199.78'
B3-B4	11°-55'-58"	1625.08	338.45'	169.84'	N 73°-33'-38" W	151.59'
B (TOT)	24°-19'-39"	1625.08	690.01'	350.28'	N 82°-12'-01" W	337.84'
C5-C6	13°-55'-16"	708.51'	172.14'	86.50'	N 76°-01'-03" W	684.84'
C6-C7	2°-26'-44"	708.51'	30.24'	15.12'	N 81°-12'-22" W	171.72'
C (TOT)	16°-22'-00"	708.51'	202.38'	101.89'	N 73°-01'-22" W	30.23'
					N 79°-59' W	201.70'

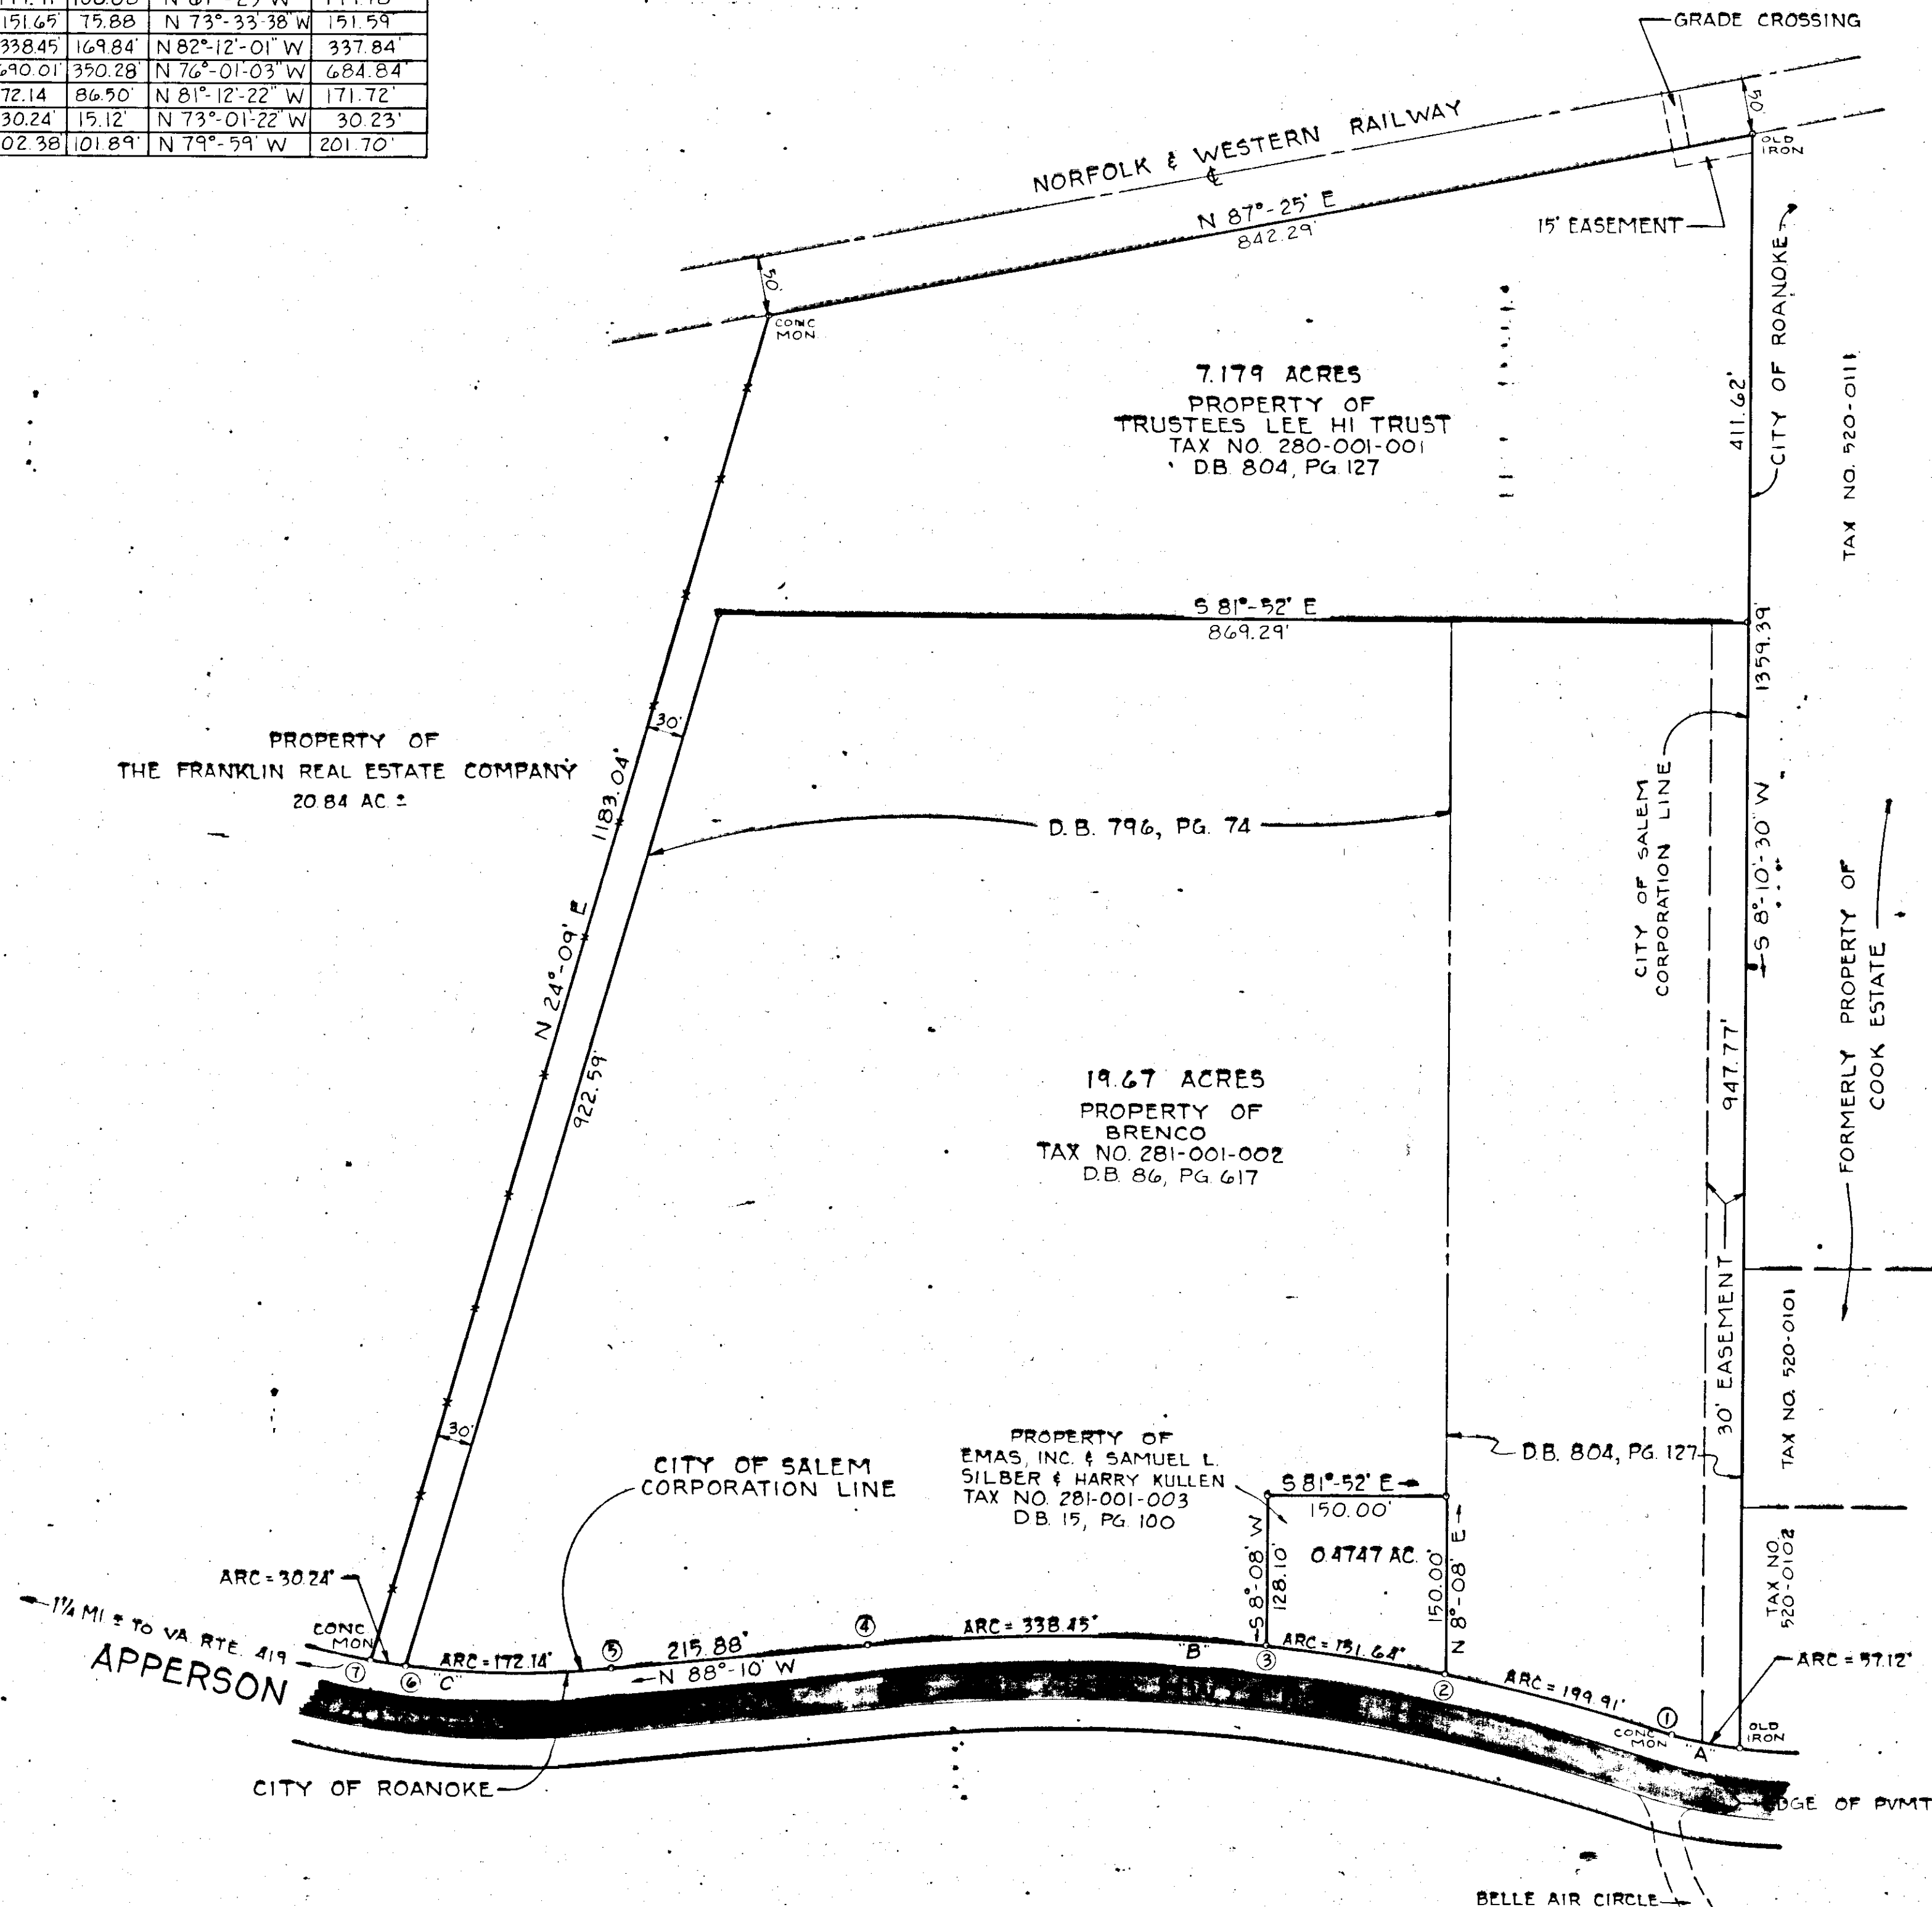

THIS MAP IS FOR THE PURPOSE OF BRINGING INTO CONFORMANCE WITH THE PRESENT SUBDIVISION ORDINANCE CERTAIN DIVISIONS OF LAND THAT OCCURRED BEFORE JULY 23, 1979 (SEE DB 804, PG. 127, DB 86, PG. 617, DB 15, PG. 100, & D.B. 796, PG. 74) AND IS APPROVED AS WITNESS THE FOLLOWING SIGNATURES.

APPROVED William R. Foster 9-25-84
SECRETARY PLANNING COMM. DATE
John D. Abbott 9-25-84
CITY ENGINEER DATE

IN THE CLERK'S OFFICE OF THE CIRCUIT COURT FOR THE CITY OF SALEM, VIRGINIA, THIS MAP IS PRESENTED ON SEPT. 26, 1984, AND WITH THE CERTIFICATE OF DEDICATION AND ACKNOWLEDGMENT THERETO ANNEXED IS ADMITTED TO RECORD AT 1:04 O'CLOCK P.M.
JAMES F. TOBEK, CLERK
BY: Melinda K. Yates
DEPUTY CLERK



SUBDIVISION PLAT FOR
SKILKEN PROPERTIES CO.

DESIGNED	SHOWING SUBDIVISION OF 27.324 AC. SITUATE ON APPERSON DRIVE, SALEM, VIRGINIA
DRAWN	
CHECKED	
T.P. PARKER & SON ENGINEERS & SURVEYORS LTD. SALEM, VIRGINIA	SCALE 1" = 100' DATE 8/16/84
	W.O. NO. 9218 N.B. SHEET 1 OF 1