


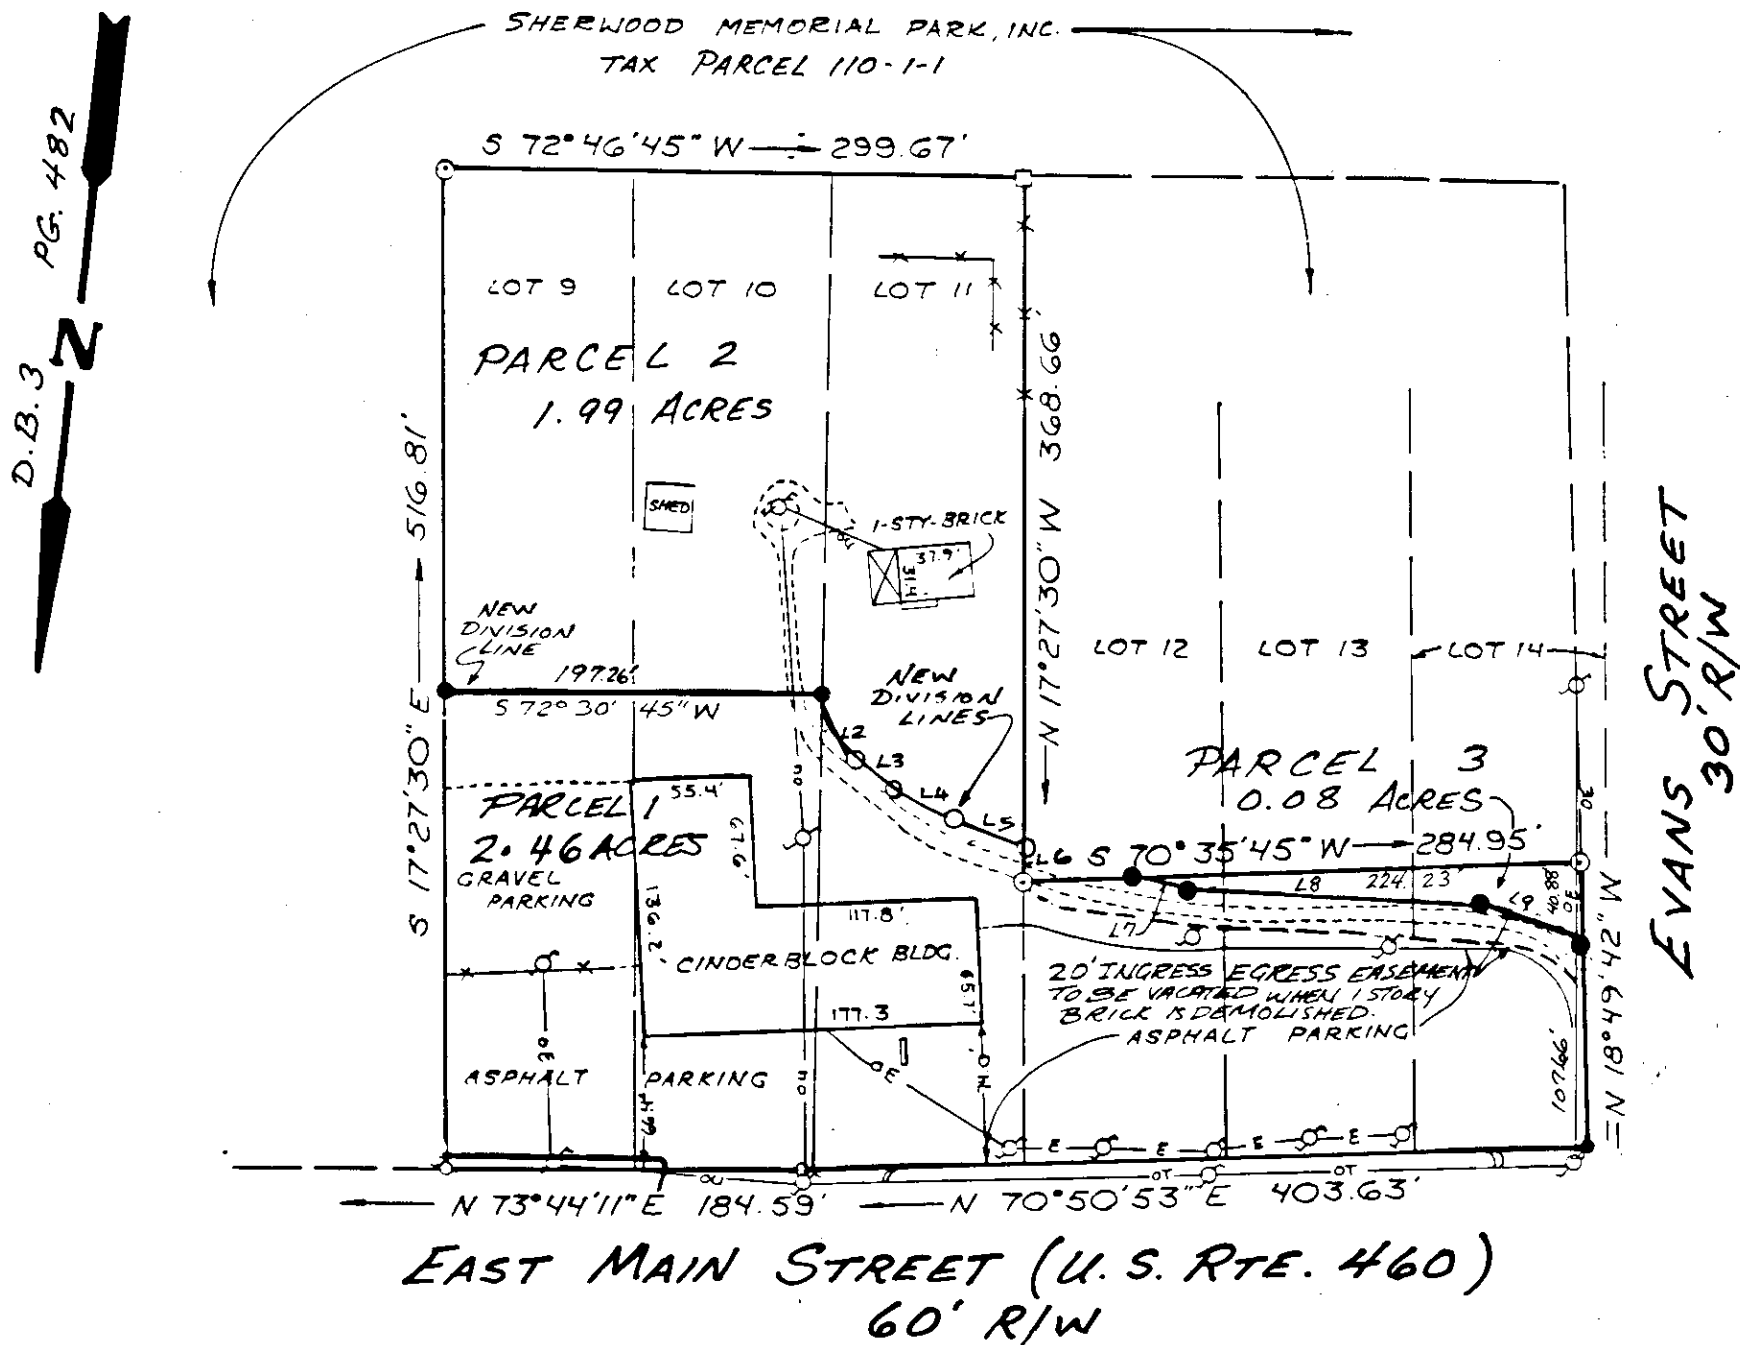

NOTES:

- LEGAL REFERENCE: DEED BOOK 157, PAGE 653
- TAX MAP NUMBERS: 83-4-1, 83-4-2 AND 83-4-3
- PROPERTY NOT IN ANY H.U.D. FLOOD HAZARD ZONE
- PARCEL 2 (1.99 ACRES) IS TO BE COMBINED WITH AND MADE A PART OF TAX PARCEL 110-1-1, AND IS NOT TO BE RECONVEYED AS A SEPARATE PARCEL.

LEGEND

- SURVEYED PROPERTY LINE
- DEED LINE
- FENCE
- OVERHEAD UTILITIES
- UTILITY/LIGHT POLE
- FENCE POST
- EXISTING IRON FOUND
- SET IRON PIN

LINE	BEARING	DISTANCE
2	N 36° 16' 48" W	40.90
3	N 69° 59' 15" W	26.84
4	N 81° 33' 47" W	32.63
5	N 84° 54' 42" W	40.29
6	N 17° 27' 30" W	15.82
7	S 82° 14' 19" W	43.26
8	S 75° 46' 23" W	149.75
9	N 79° 25' 37" W	37.29

IN THE CLERK'S OFFICE OF THE CIRCUIT COURT OF THE CITY OF SALEM, VIRGINIA, THIS PLAT WAS PRESENTED, AND WITH THE CERTIFICATES OF DEDICATION AND ACKNOWLEDGEMENTS THERETO ATTACHED, IS ADMITTED TO RECORD ON THIS 30 DAY OF July, 1990 AT 11:00 O'CLOCK A.M.

John D. Abbott
ENGINEER
CITY OF SALEM

DATE

EXECUTIVE SECRETARY
CITY OF SALEM
PLANNING COMMISSION

DATE



THIS PLAT SUPERCEDES
PLAT RECORDED IN
P.B. 4, PG. 2

REVISED PLAT OF SURVEY FOR
SHERWOOD MEMORIAL PARK INC..

1134 EAST MAIN STREET
BEING LOTS 9, 10, 11 AND
PORTION OF LOTS 12, 13, AND 14
EVANS HILLS

CREATING HEREON NEW PARCEL 1 (2.46 ACRES)
AND HEREBY COMBINING NEW PARCEL 2 (1.99 ACRES) AND
NEW PARCEL 3 (0.08 ACRES) WITH TAX PARCEL 110-1-1
CITY OF SALEM, VIRGINIA
SURVEYED MAY 8, 1990
JOB NUMBER 9010018
REVISED JULY 17, 1990

SCALE: 1"=100'



BALZER AND ASSOCIATES, INC., 16 SOUTH COLLEGE AVENUE, SALEM, VIRGINIA 24153

