



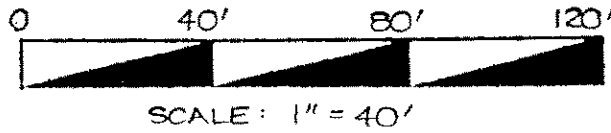

P.B. 6,
PG. 33



NORTH

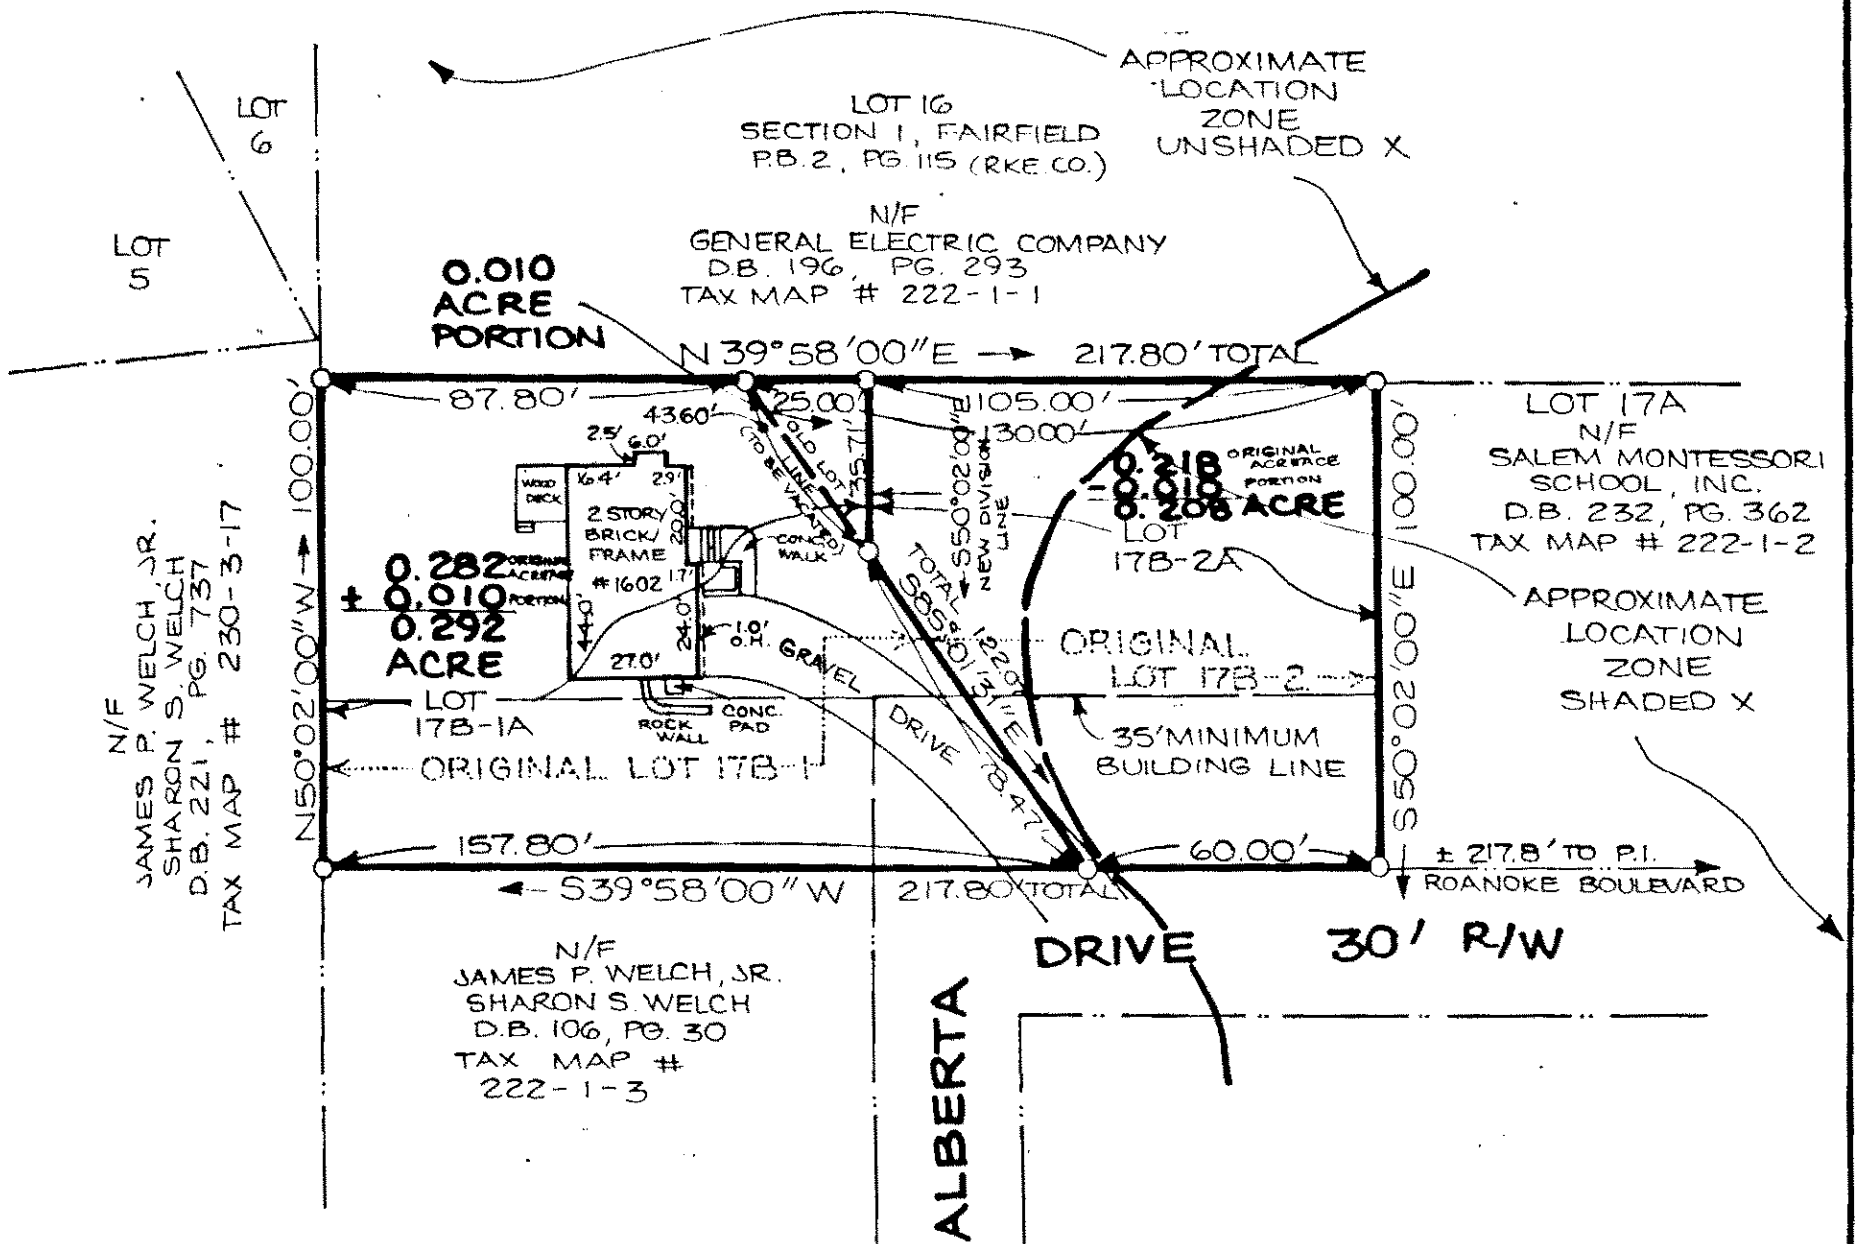

NOTES:

1. OWNER OF RECORD: ROBERT T. AHLERS
ANGELA Y. AHLERS
DEED BOOK 262, PAGE 711
TAX MAP # 222-1-2.1
(LOT 17B-1)
G & L CONSTRUCTION, INC.
DEED BOOK 249, PAGE 243
TAX MAP # 222-1-2.2
(LOT 17B-2)
2. PROPERTY IS ZONED RB.
3. UNDERGROUND UTILITY SERVICE LINES.
4. NO TITLE REPORT FURNISHED.
5. PLATTED FROM RECORDS.
6. A PORTION OF THE PROPERTY IS IN F.E.M.A.
DEFINED FLOOD HAZARD ZONE SHADED X
AND A PORTION IS IN ZONE UNSHADED X.
SEE F.E.M.A. PANEL # 51161C0041D.
EFFECTIVE DATE OCTOBER 15, 1993.

RESUBDIVISION PLAT FROM
RECORDS FOR

**ROBERT T. AHLERS
ANGELA Y. AHLERS**

COMBINING A 0.010 ACRE PORTION
FROM LOT 17B-2 (TAX MAP #
222-1-2.2, ORIGINALLY 0.218
ACRE) WITH LOT 17B-1 (TAX
MAP # 222-1-2.1, ORIGINALLY
0.282 ACRE) TO CREATE
LOT 17B-1A (0.292 ACRE)
AND LOT 17B-2A (0.208 ACRE)
FAIRFIELD RESUBDIVISION
PLAT BOOK 6, PAGE 33
CITY OF SALEM, VIRGINIA
AUGUST 25, 1997
JOB NUMBER R9710060

APPROVED:

John R. McAden
CITY ENGINEER, CITY OF SALEM

9-2-97
DATE

Robert H. Jones
EXECUTIVE SECRETARY, CITY OF SALEM PLANNING COMMISSION

9-2-97
DATE

IN THE CLERK'S OFFICE FOR THE CIRCUIT COURT OF THE CITY OF SALEM,
VIRGINIA, THIS PLAT WAS PRESENTED AND WITH THE CERTIFICATE OF
ACKNOWLEDGEMENT THERETO ANNEXED, ADMITTED TO RECORD AT 1:02
O'CLOCK P.M. ON THIS 5th DAY OF September, 1997, IN
PLAT BOOK 6, PAGE 91.

TESTE: *Chance Crawford*
CLERK

Melinda Yates
DEPUTY CLERK

INST. # 2793

