


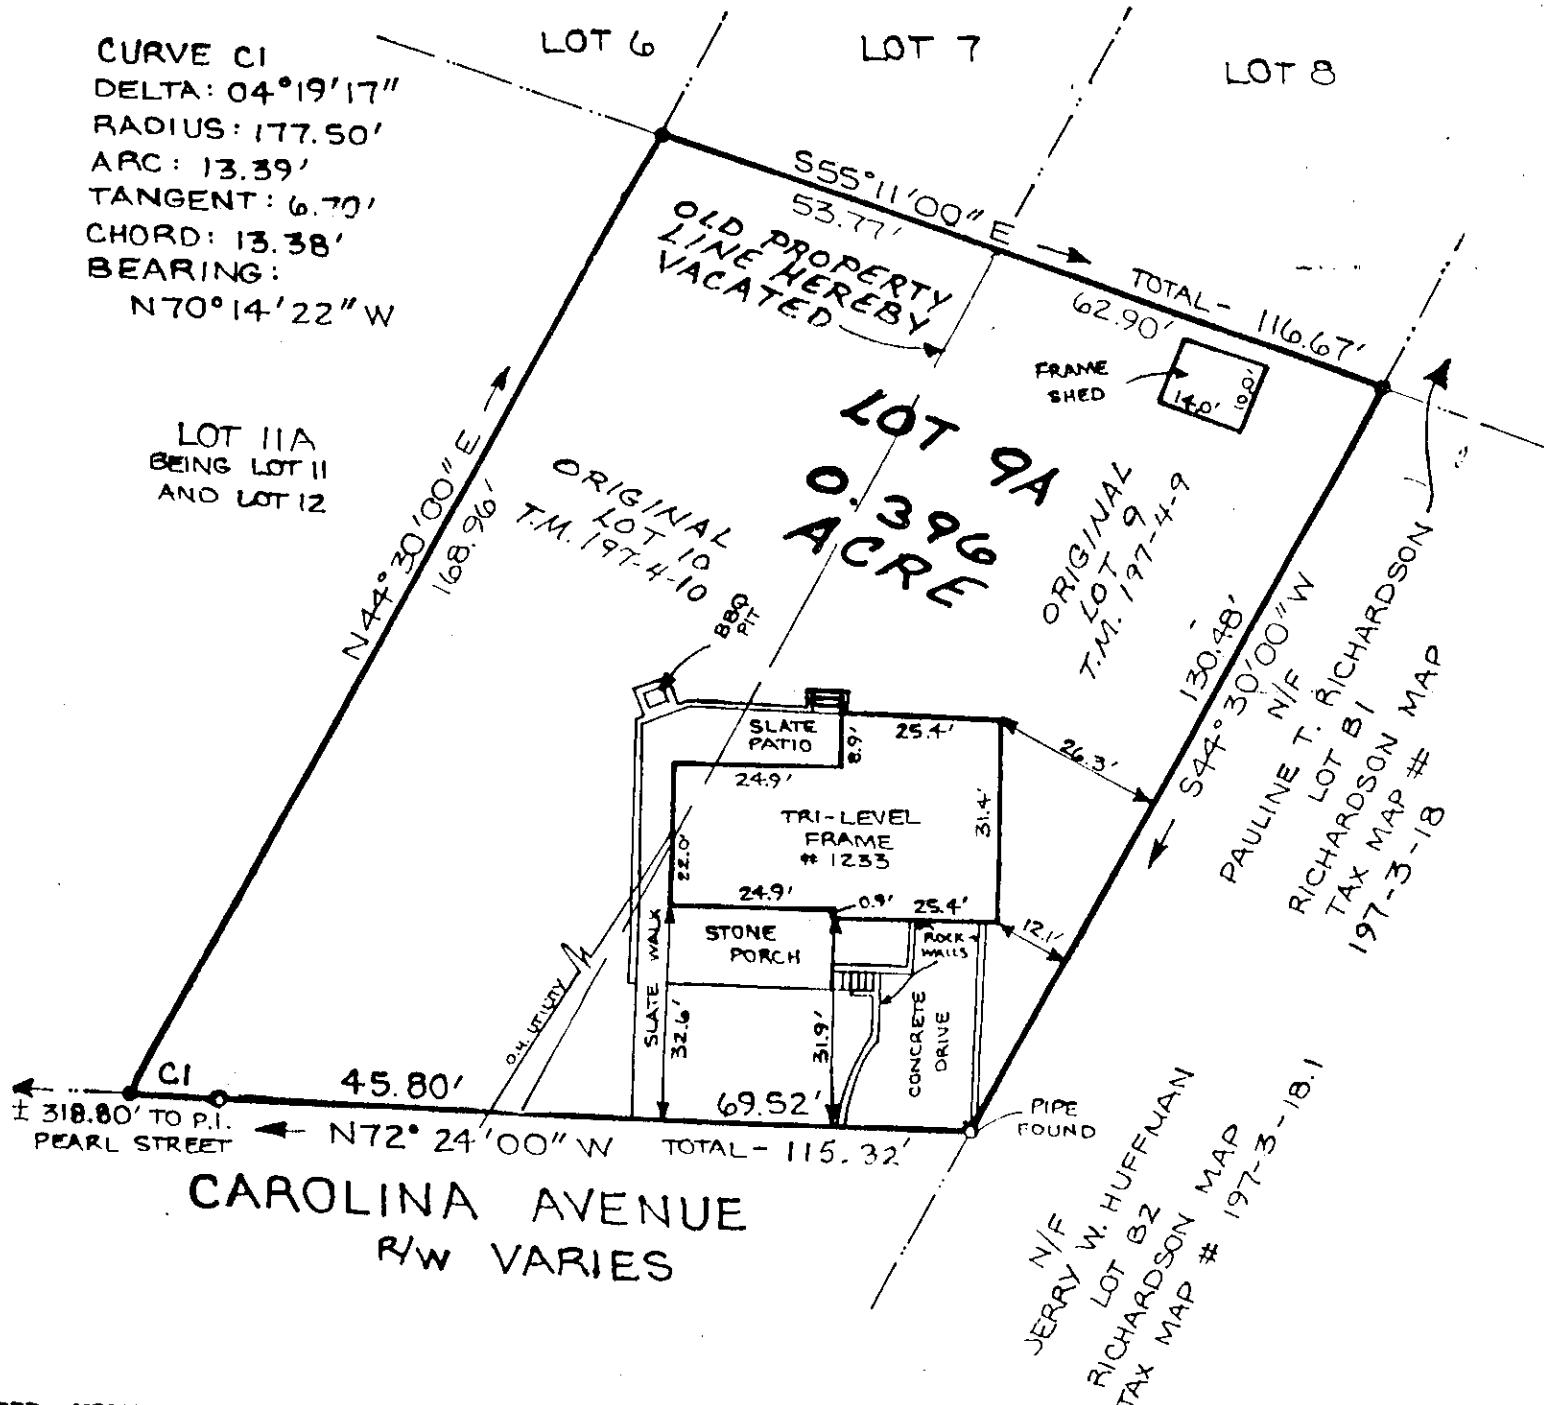

LEGEND
 ○ IRON PIN SET
 ● IRON PIN FOUND
 P.B. 2, PG. 126
 SCALE: 1" = 30'



NOTES:

1. OWNER OF RECORD: WILMA T. BRUMFIELD
2. LEGAL REFERENCE: DEED BOOK 261, PAGE 320
3. TAX MAP NUMBERS: LOT 9 = 197-4-9
LOT 10 = 197-4-10
4. NO TITLE REPORT FURNISHED
5. CURRENTLY ZONED: R2
6. PROPERTY IS IN F.E.M.A. DEFINED ZONE X UNSHADED

RESUBDIVISION PLAT FOR WILMA T. BRUMFIELD

1233 CAROLINA AVENUE
 COMBINING LOTS 9 & 10, BLOCK 2
 HUDDLESTON COURT
 PLAT BOOK 2, PAGE 126
 CREATING HEREON
 LOT 9A (0.396 ACRE)
 CITY OF SALEM, VIRGINIA
 MARCH 12, 1997
 JOB NUMBER R9710014


APPROVED:

John D. Abbott
 CITY ENGINEER, CITY OF SALEM

4/1/97
 DATE


Forest J. Jones
 EXECUTIVE SECRETARY, CITY OF SALEM PLANNING COMMISSION

4/2/97
 DATE

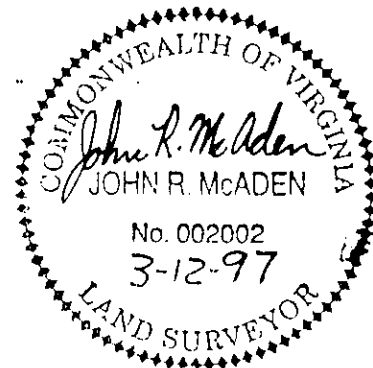

IN THE CLERK'S OFFICE FOR THE CIRCUIT COURT OF THE CITY OF SALEM, VIRGINIA, THIS PLAT WAS PRESENTED AND WITH THE CERTIFICATE OF ACKNOWLEDGEMENT THERETO ANNEXED, ADMITTED TO RECORD AT 12:06 O'CLOCK P.M. ON THIS 4 DAY OF APRIL, 1997, IN PLAT BOOK 6, PAGE 69.

TESTE: CHANCE CRAWFORD
 CLERK
Melinda K. Yates
 DEPUTY CLERK

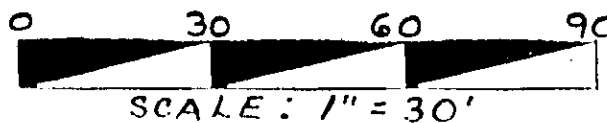

Inst. 988