





LEGEND
 ○ IRON PIN SET
 ● IRON PIN FOUND

P.B. 4, PG. 72
 SCALE: 1" = 40'

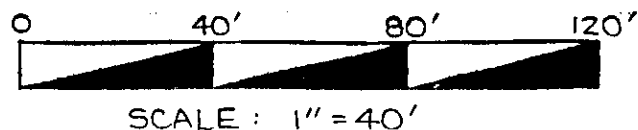

NOTES:

1. OWNER OF RECORD: IRVIN F. AND KATHLEEN M. GLADDEN HEIRS
2. LEGAL REFERENCE: WILL BOOK 16, PAGE 729
3. TAX MAP NUMBER: 215-7-1
4. NO TITLE REPORT FURNISHED
5. PROPERTY IS IN F.E.M.A. DEFINED ZONE UNSHADED X. SEE COMMUNITY PANEL 51161C0039E. (EFFECTIVE DATE OCTOBER 18, 1995.)
6. PROPERTY IS ZONED R2

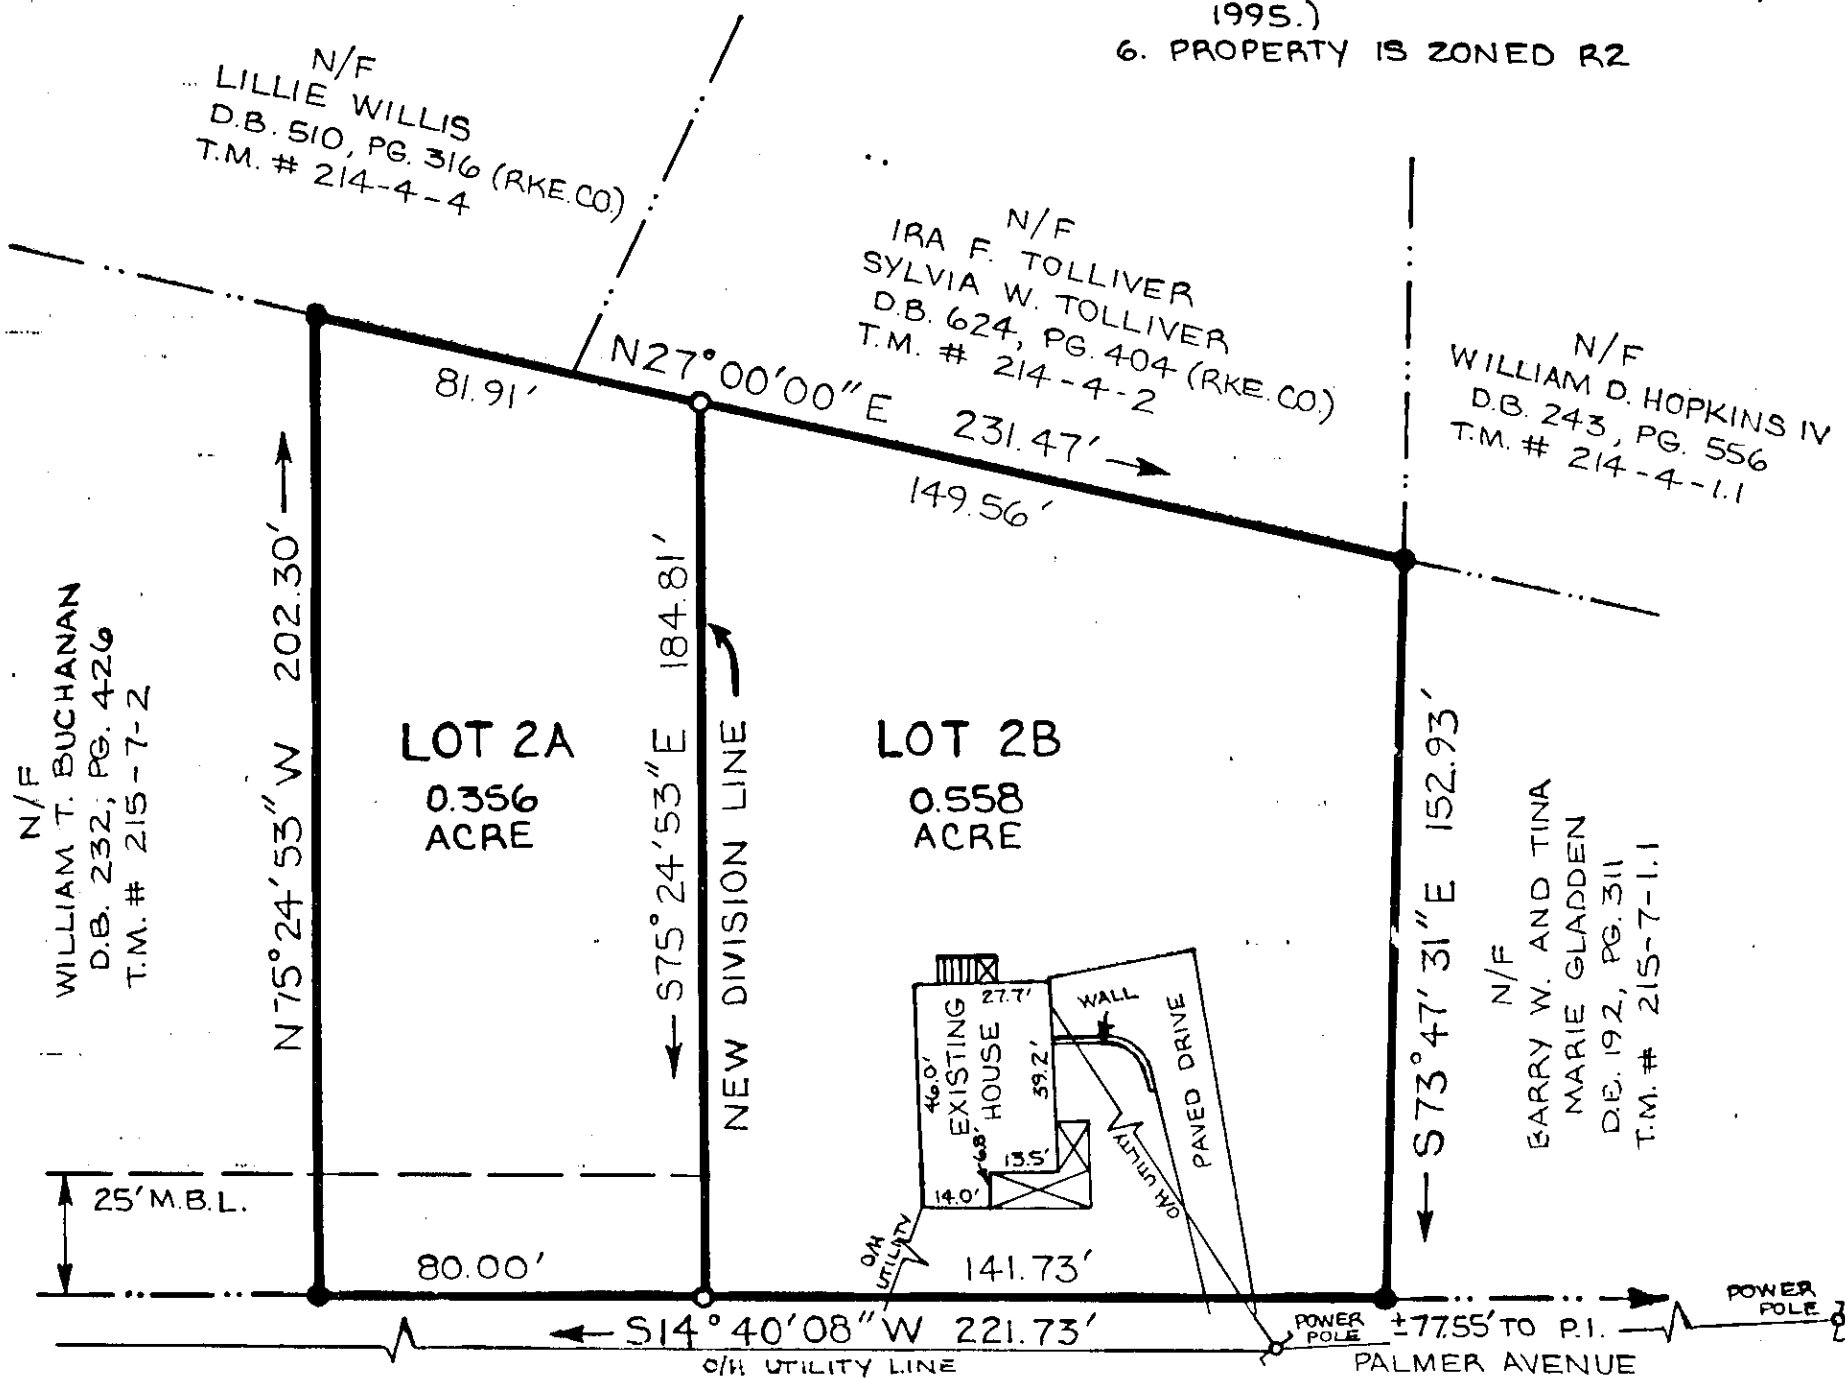

RESUBDIVISION PLAT
 LOT 2

MULBERRY STREET
 60' R/W

GLADDEN DIVISION

PLAT BOOK 4, PAGE 72

FOR

GLADDEN HEIRS

CREATING HEREON

LOT 2A (0.356 ACRE) & LOT 2B (0.558 ACRE)

CITY OF SALEM, VIRGINIA

JULY 8, 1996

JOB NUMBER R9610042

APPROVED:

John D. Albright
 CITY ENGINEER, CITY OF SALEM

7-19-96

DATE

Joseph E. Yates, Jr.
 EXECUTIVE SECRETARY, CITY OF SALEM PLANNING COMMISSION

7-19-96

DATE

NOTING

IN THE CLERK'S OFFICE FOR THE CIRCUIT COURT OF THE CITY OF SALEM, VIRGINIA, THIS PLAT WAS PRESENTED AND WITH THE CERTIFICATE OF ACKNOWLEDGEMENT THERETO ANNEXED, ADMITTED TO RECORD AT 3:03 O'CLOCK P.M. ON THIS 25th DAY OF July, 1996, IN PLAT BOOK 16, PAGE 35.

TESTE:

Charles Crawford
 CLERK

Therese A. Sharp
 DEPUTY CLERK

