


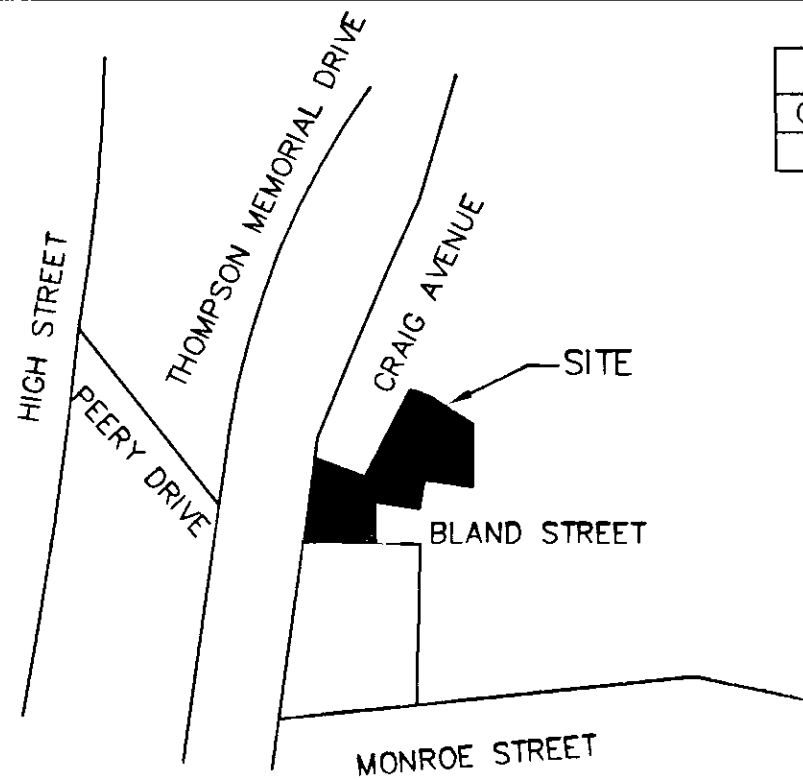

VICINITY MAP
NO SCALE

CURVE TABLE						
CURVE	LENGTH	RADIUS	DELTA	TANGENT	CHD BRG	CHD LENGTH
C1	24.27'	15.00'	92°43'00"	15.73'	N 43°10'30" W	21.71'


COORDINATES

CORNER	NORTHING	EASTING
1	378.66	1123.45
2	380.50	897.49
3	396.33	882.63
4	543.62	890.83
5	601.94	897.11
6	664.08	911.91
7	602.35	1042.98
8	900.83	1222.68
9	890.41	1256.37
10	832.39	1397.37
11	553.76	1395.43
12	579.54	1209.71
13	507.09	1205.68
14	507.66	1124.35

THESE COORDINATES ARE BASED ON AN ASSUMED DATUM.

GENERAL NOTES:

1. THIS PLAT WAS PREPARED WITHOUT BENEFIT OF A TITLE REPORT AND IS SUBJECT THERETO. THEREFORE, THERE MAY EXIST ENCUMBRANCES WHICH AFFECT THE PROPERTY NOT SHOWN HEREON.
2. THE SUBJECT PROPERTY IS WITHIN THE LIMITS OF ZONE "X" AS SHOWN ON THE FEMA FLOOD INSURANCE RATE MAP. THIS DETERMINATION IS BASED ON SAID MAP AND HAS NOT BEEN VERIFIED BY ACTUAL FIELD ELEVATIONS.
3. PIN SET BY TPP&S IS 1/2" DIAMETER BY 18" LONG REINFORCING ROD DRIVEN TO 2 INCHES ABOVE GROUND WITH PLASTIC YELLOW CAP ON TOP WITH "T P PARKER PROP COR" EMBOSSED.



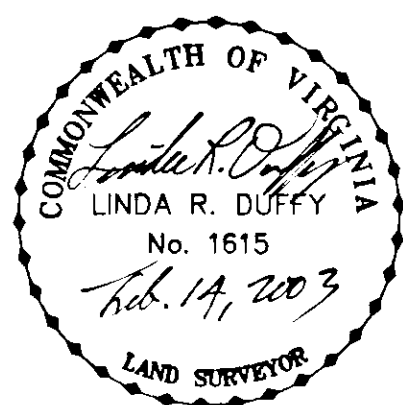


THIS PLAT IS BASED ON A CURRENT FIELD SURVEY. ROBERT A. CRABTREE, JR. IS THE OWNER OF RECORD. SEE. D.B. 254, PG. 63.

IN THE CLERK'S OFFICE OF THE CIRCUIT COURT OF THE CITY OF SALEM, VIRGINIA THIS MAP WAS PRESENTED WITH THE CERTIFICATE OF ACKNOWLEDGMENT THERETO ATTACHED ADMITTED TO RECORD AT 11:00 O'CLOCK A.M. ON THIS 14 DAY OF February, 2003.

TESTE: CHANCE CRAWFORD
CLERK
BY: *[Signature]*
DEPUTY CLERK

CLOSED BY JTP, JR. 2/11/03

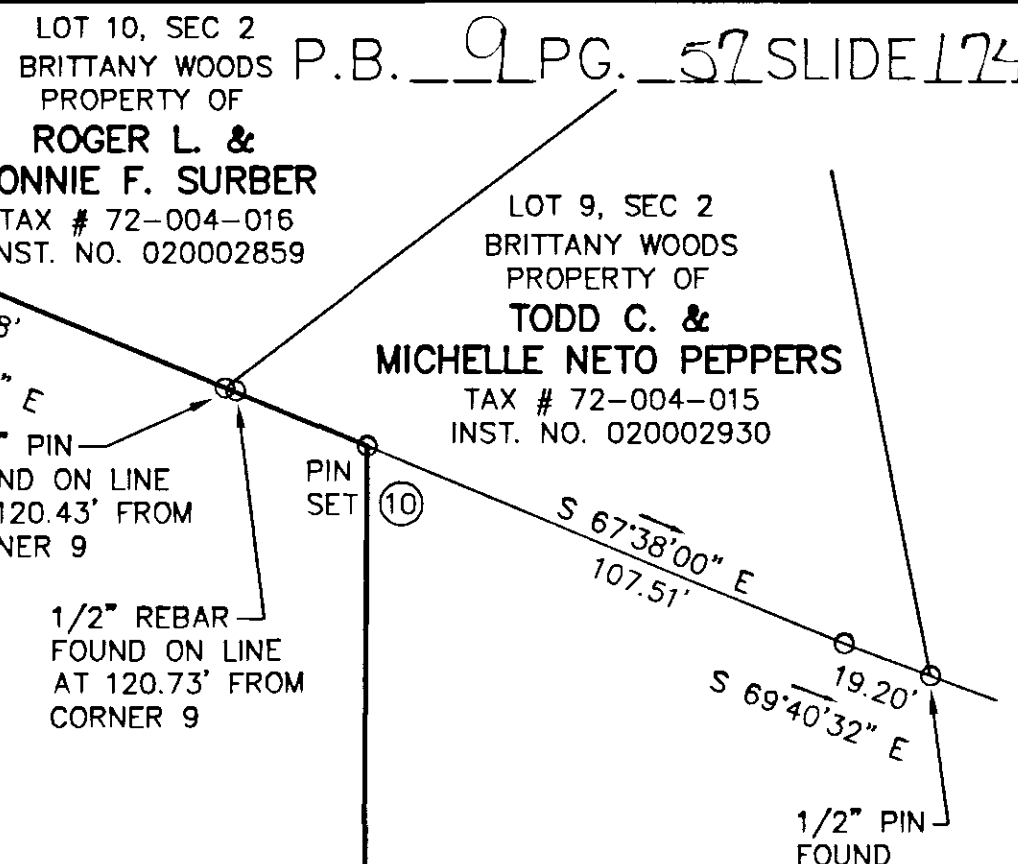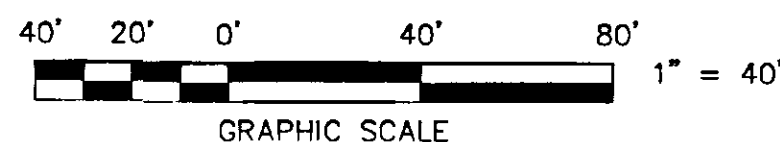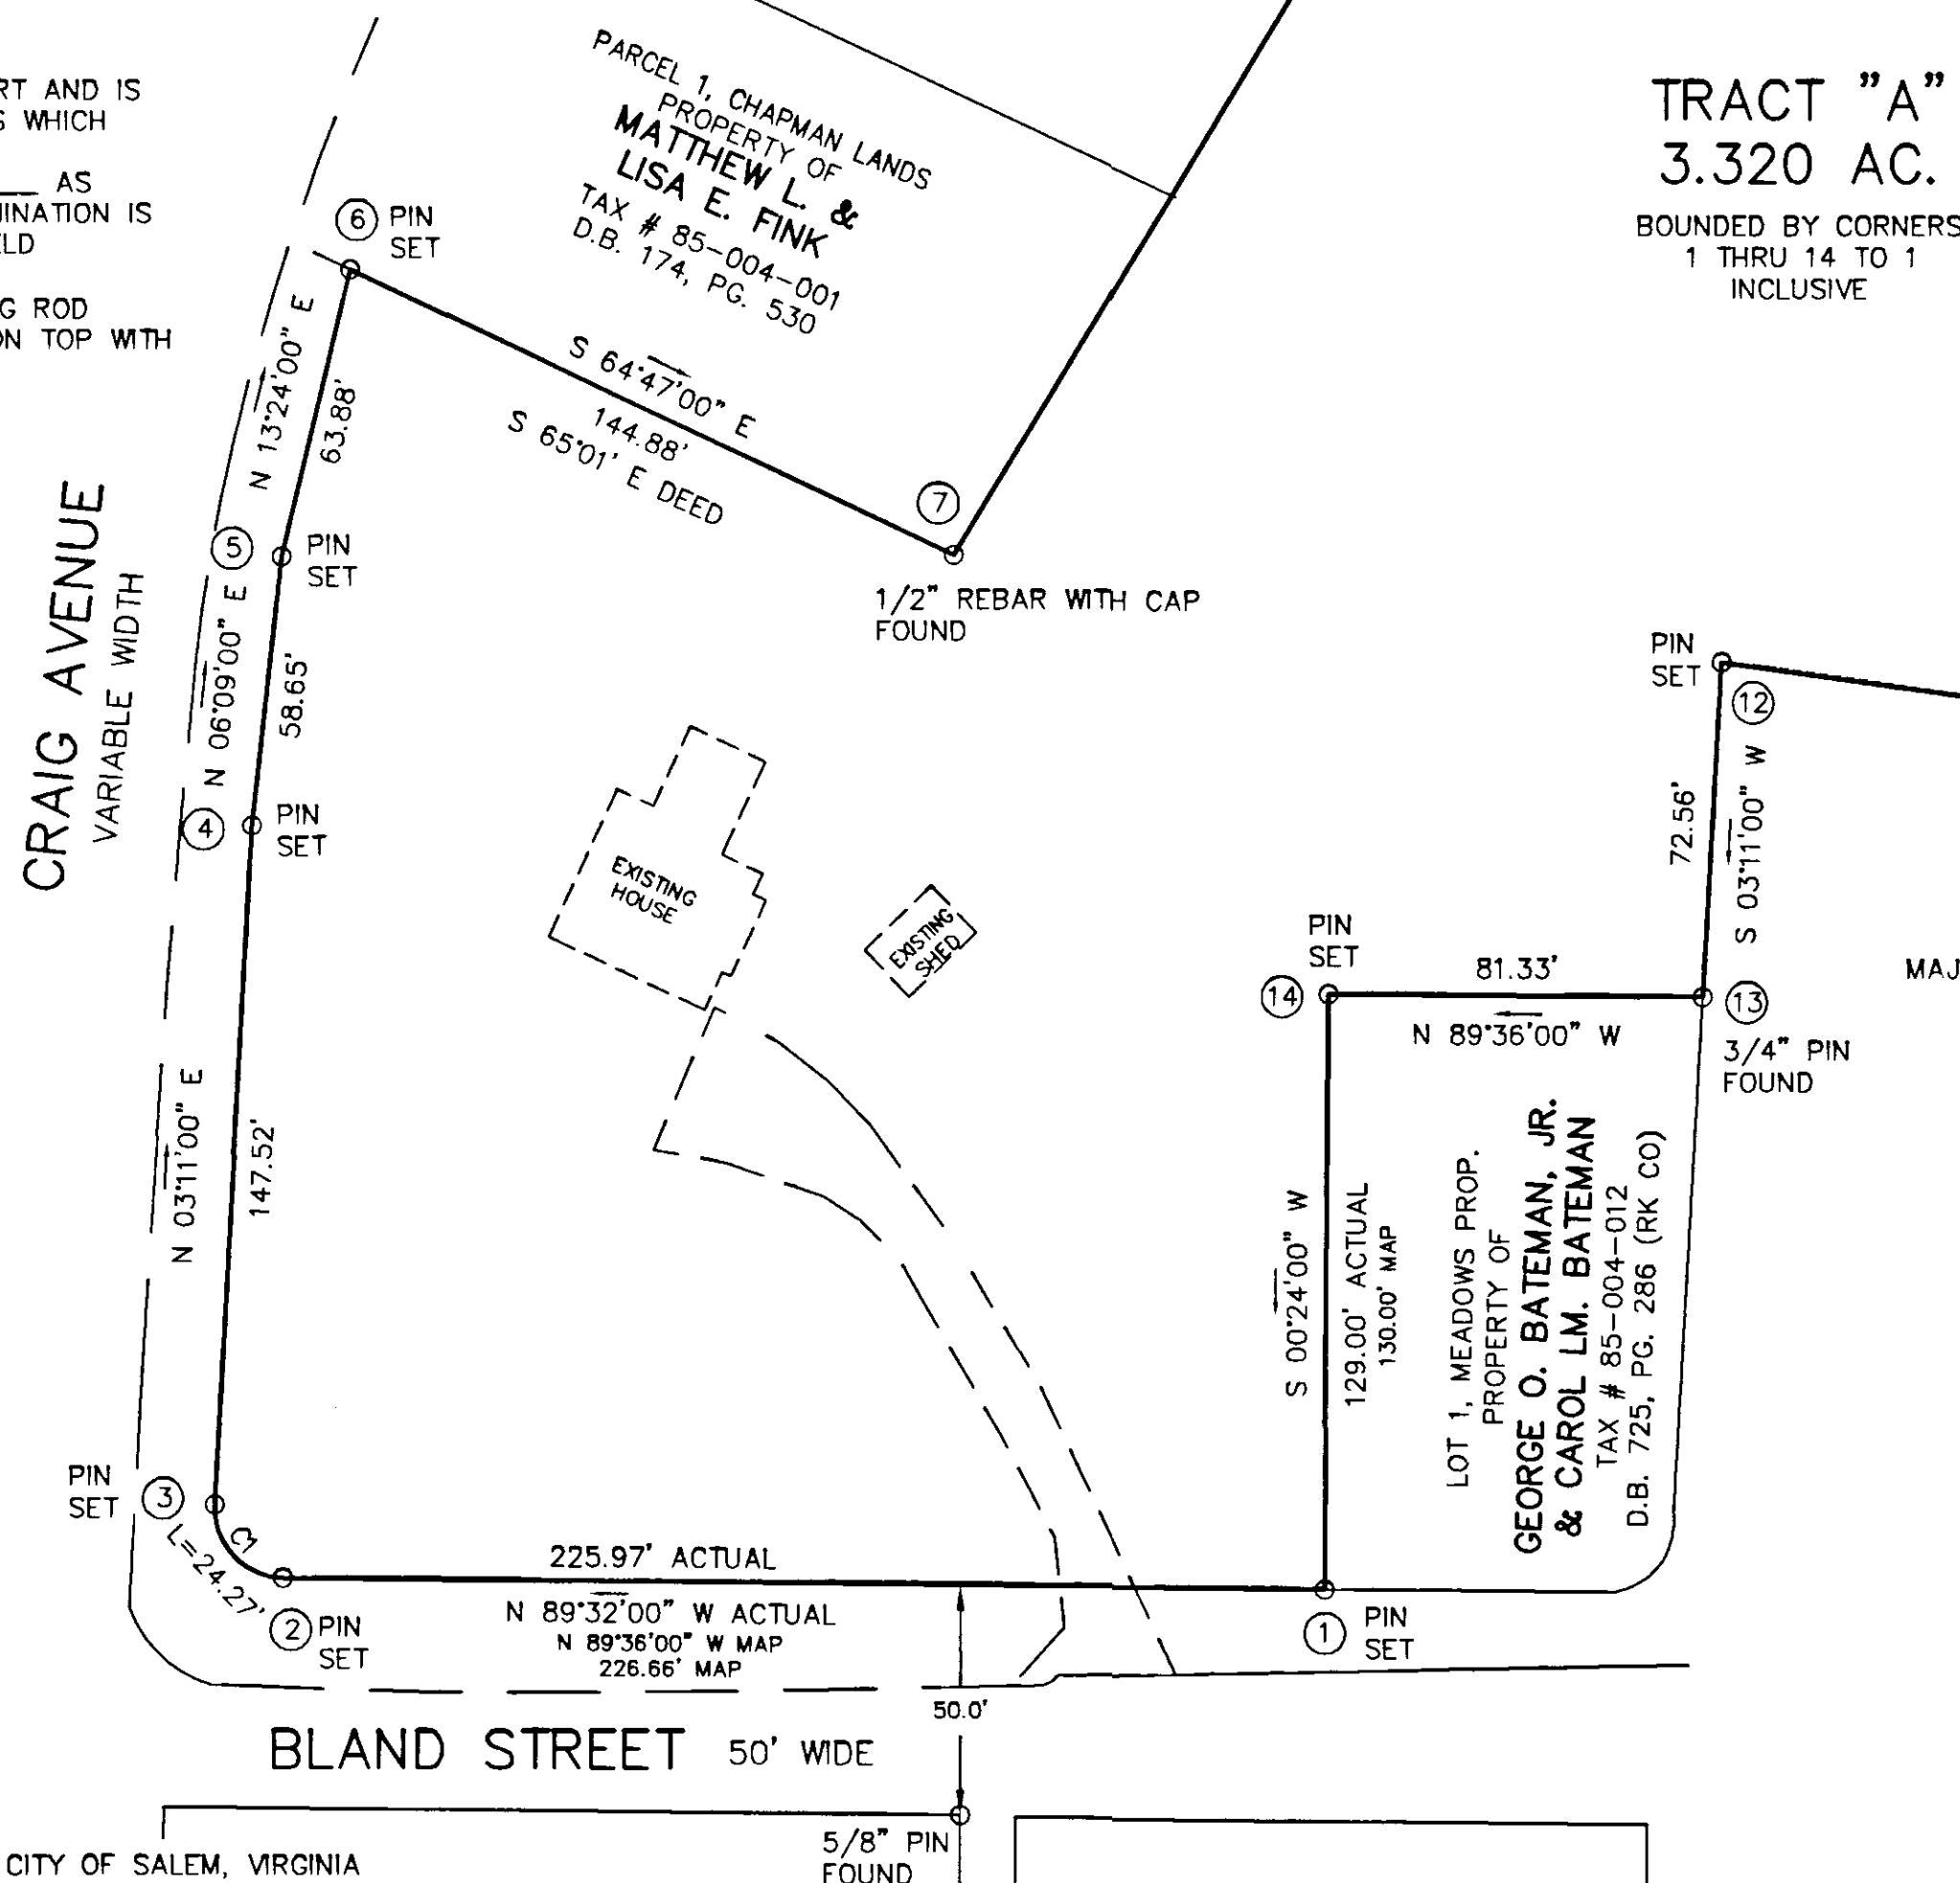

THIS BOUNDARY SURVEY DOES NOT CONSTITUTE A SUBDIVISION UNDER THE CITY OF SALEM SUBDIVISION ORDINANCE.

**BOUNDARY SURVEY FOR
TRENT DEVELOPMENT COMPANY, LLC.**

OF TRACT "A" (3.320 AC.)
SITUATE ON BLAND STREET AND
CRAIG AVENUE
CITY OF SALEM, VIRGINIA

TAX NO.: 085-004-004 SCALE: 1" = 40'
DRAWN: JTPZ-5/LRD DATE: FEBRUARY 11, 2003
CALC: JTP, JR. W.O.: 02-0628
N.B. JR-232



TPP&S T. P. PARKER & SON
ENGINEERS
SURVEYORS
PLANNERS
816 Boulevard
Post Office Box 39
Salem, Virginia 24153

P.B. 9 L.P.G. 52 SLIDE 174