


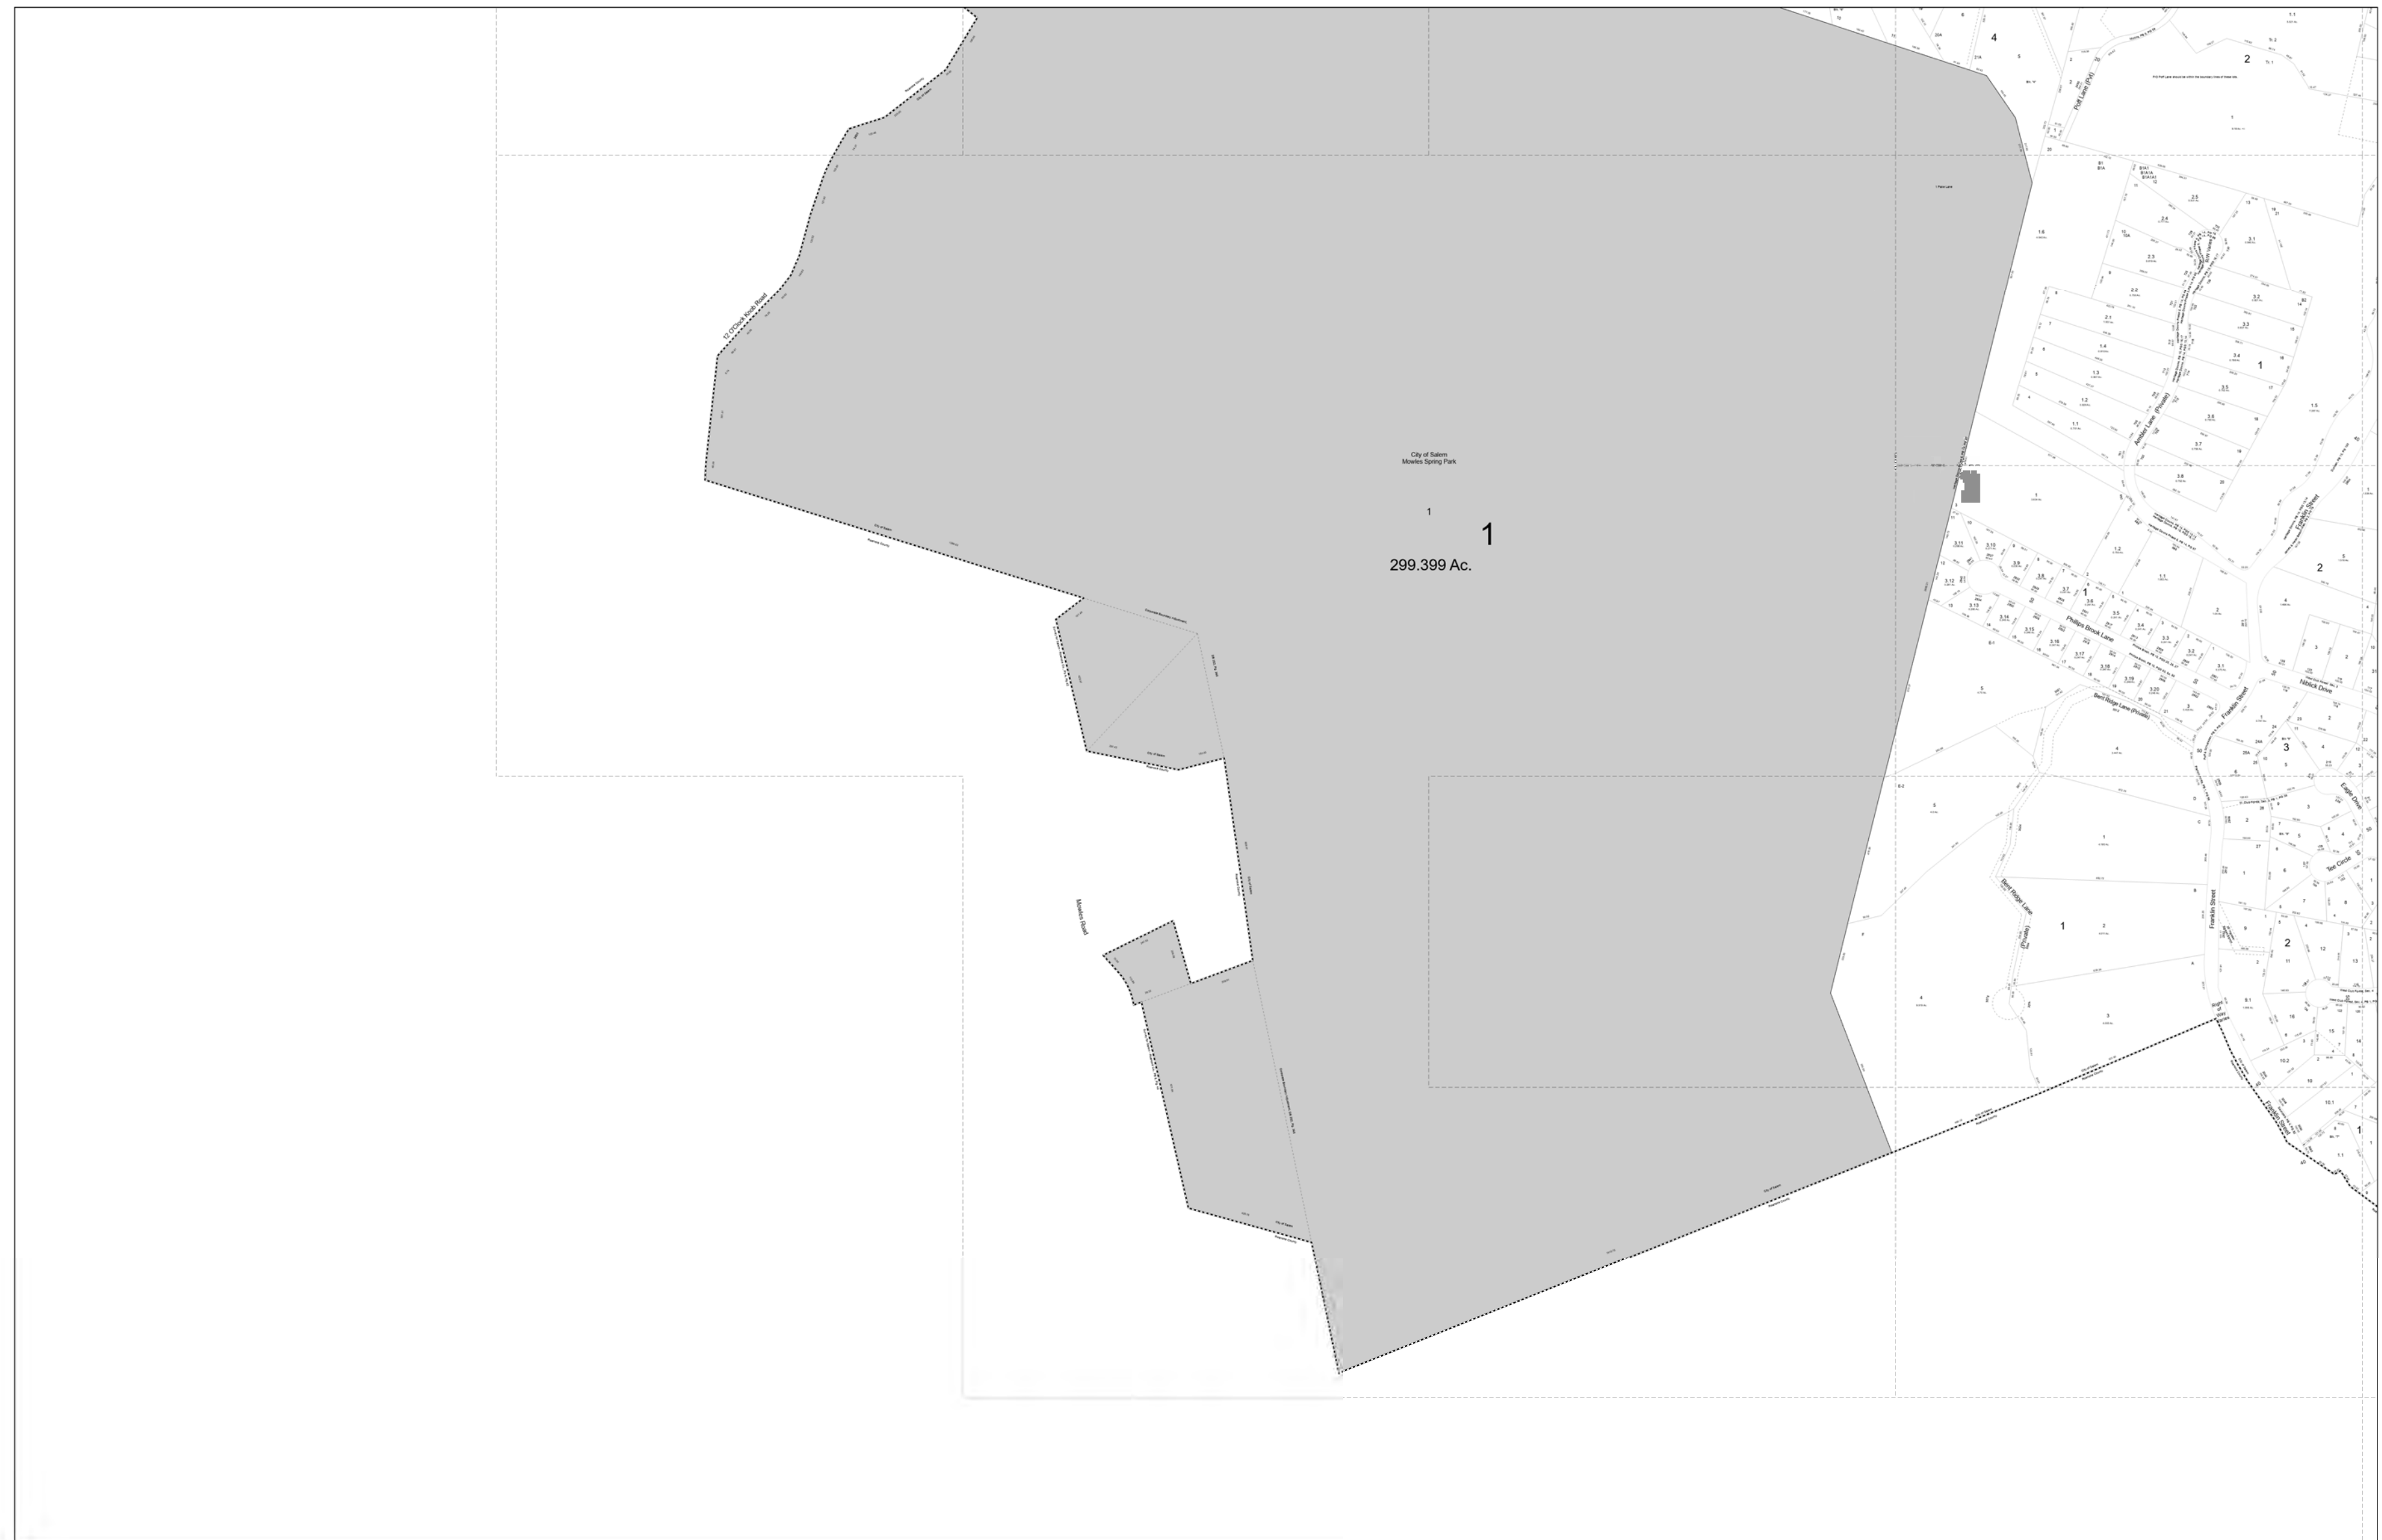


CITY OF SALEM
COMMUNITY DEVELOPMENT
DEPARTMENT
21 S. Bruffey St.
SALEM, VIRGINIA 24153-0869
(540) 375-3032



MAPPING COMPUTED ON THE VIRGINIA
STATE PLANE COORDINATE SYSTEM -
SOUTH ZONE - ADJUSTED TO THE
NORTH AMERICAN DATUM OF 1983.
TIC COORDINATE INFORMATION IS
AVAILABLE IN THE CITY OF SALEM
COMMUNITY DEVELOPMENT DEPARTMENT.

1 Inch=400 Feet

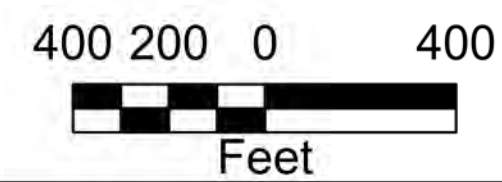

Map Features

-  Subdivision Lines  Tax Parcel 270
 Tax Map Grid  City of Salem Parcels
 City of Salem Boundary

MAP NUMBER
270

MAY 2020