


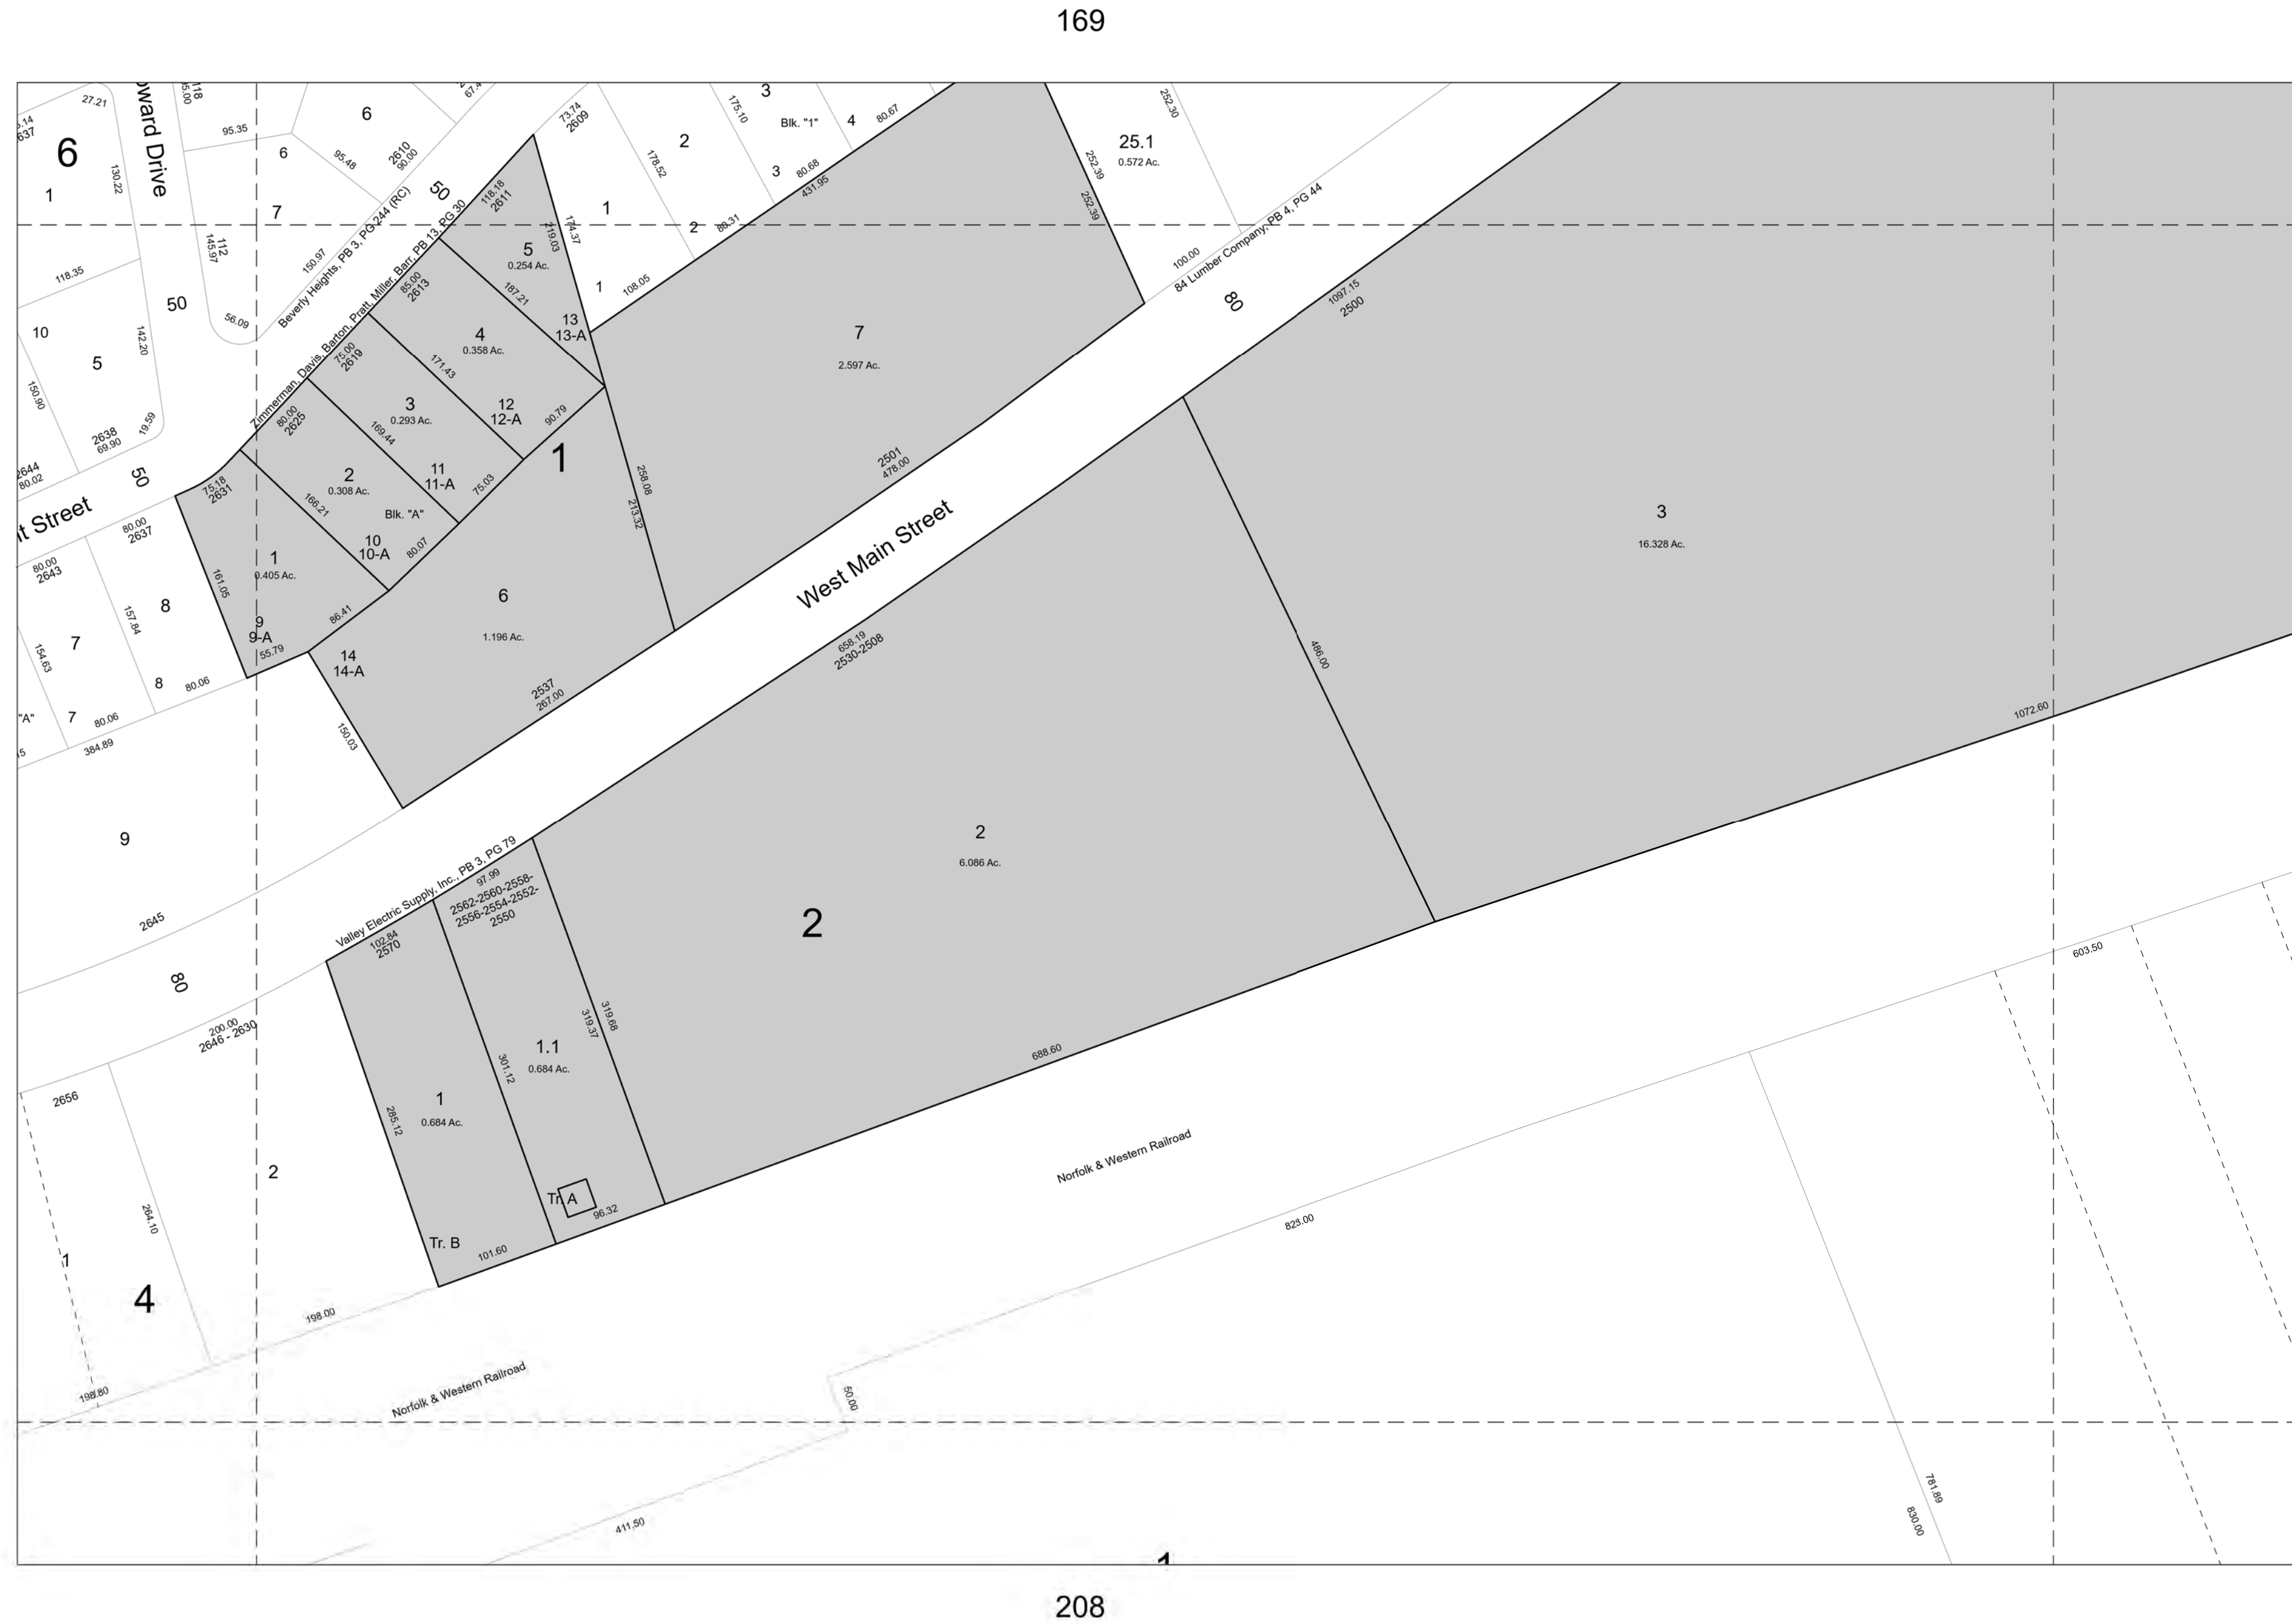

CITY OF SALEM
COMMUNITY DEVELOPMENT
DEPARTMENT
21 S. BRUFFEY ST.
SALEM, VIRGINIA 24153-0869
(540) 375-3032



MAPPING COMPUTED ON THE VIRGINIA
STATE PLANE COORDINATE SYSTEM -
SOUTH ZONE - ADJUSTED TO THE
NORTH AMERICAN DATUM OF 1983.
TIC COORDINATE INFORMATION IS
AVAILABLE IN THE CITY OF SALEM
COMMUNITY DEVELOPMENT DEPARTMENT.

1 Inch=100 Feet
100 50 0 100
Feet

Map Features

- Subdivision Lines
- Tax Map Grid
- City of Salem Boundary
- Tax Parcel 175
- City of Salem Parcels

MAP NUMBER
175
MAY 2020