

The Undersigned Owners of a tract of land lying in Roanoke County, Virginia described as follows, to-wit:
 at a post east of a ditch, corner to the C. A. Gittens tract, thence with the Gittens line $N79^{\circ}53'E$ 308.05 feet to
 thence $N66^{\circ}05'E$ 331.00 to a stake, thence $N78^{\circ}15'E$ 325.00 feet to a point 100 feet east of a post, corner to the Byrd tract,
 thence with the Byrd line and the Porter line $S4^{\circ}02'W$ 1380.05 feet to a post, corner to the Prof. Smythe land, thence
 with the line of same and others, $N79^{\circ}22'W$ 592.10 feet to a post, thence $S89^{\circ}27'W$ 450.65 feet to a post, thence $N84^{\circ}08'W$
 120.80 feet to a stake, thence a new line $N6^{\circ}04'E$ 1001.50 feet to a stake by a post, thence $S85^{\circ}09'E$ passing another corner
 to the Gittens land at 209.20 feet - in all 231.57 feet to the Beginning. The above tract being the eastern part of
 the tract of land said Penley bought of C. W. Francis et als. containing 30 acres. In compliance with Section
 6218 Code of Virginia do hereby declare that the sub-division of such tract into suburban lots as appears in this
 plat known as NATIONAL HEIGHTS is with their free will and consent, November 19th 1924.

GILES REALTY CORPORATION
 Henry C. Giles President

STATE OF VIRGINIA)
 CITY OF ROANOKE)


I, C. F. Kefauver, a Notary Public in and for the City of
 Roanoke in the State of Virginia do certify that Henry C.
 Giles President of the Giles Realty Corporation whose
 name is signed to the foregoing writing bearing date of
 November 19th 1924 has acknowledged the same before me
 in my said City.

Given under my hand this 3rd day of Dec. 1924.

My commission expires *C. F. Kefauver*

Sept 8, 1925 Notary Public

RESERVATIONS.- Giles Realty Corporation hereby reserves the
 full fee and exclusive rights and wage to all thoroughfares in the
 NATIONAL HEIGHTS as shown on this plat for any and all kinds
 of municipal improvements.

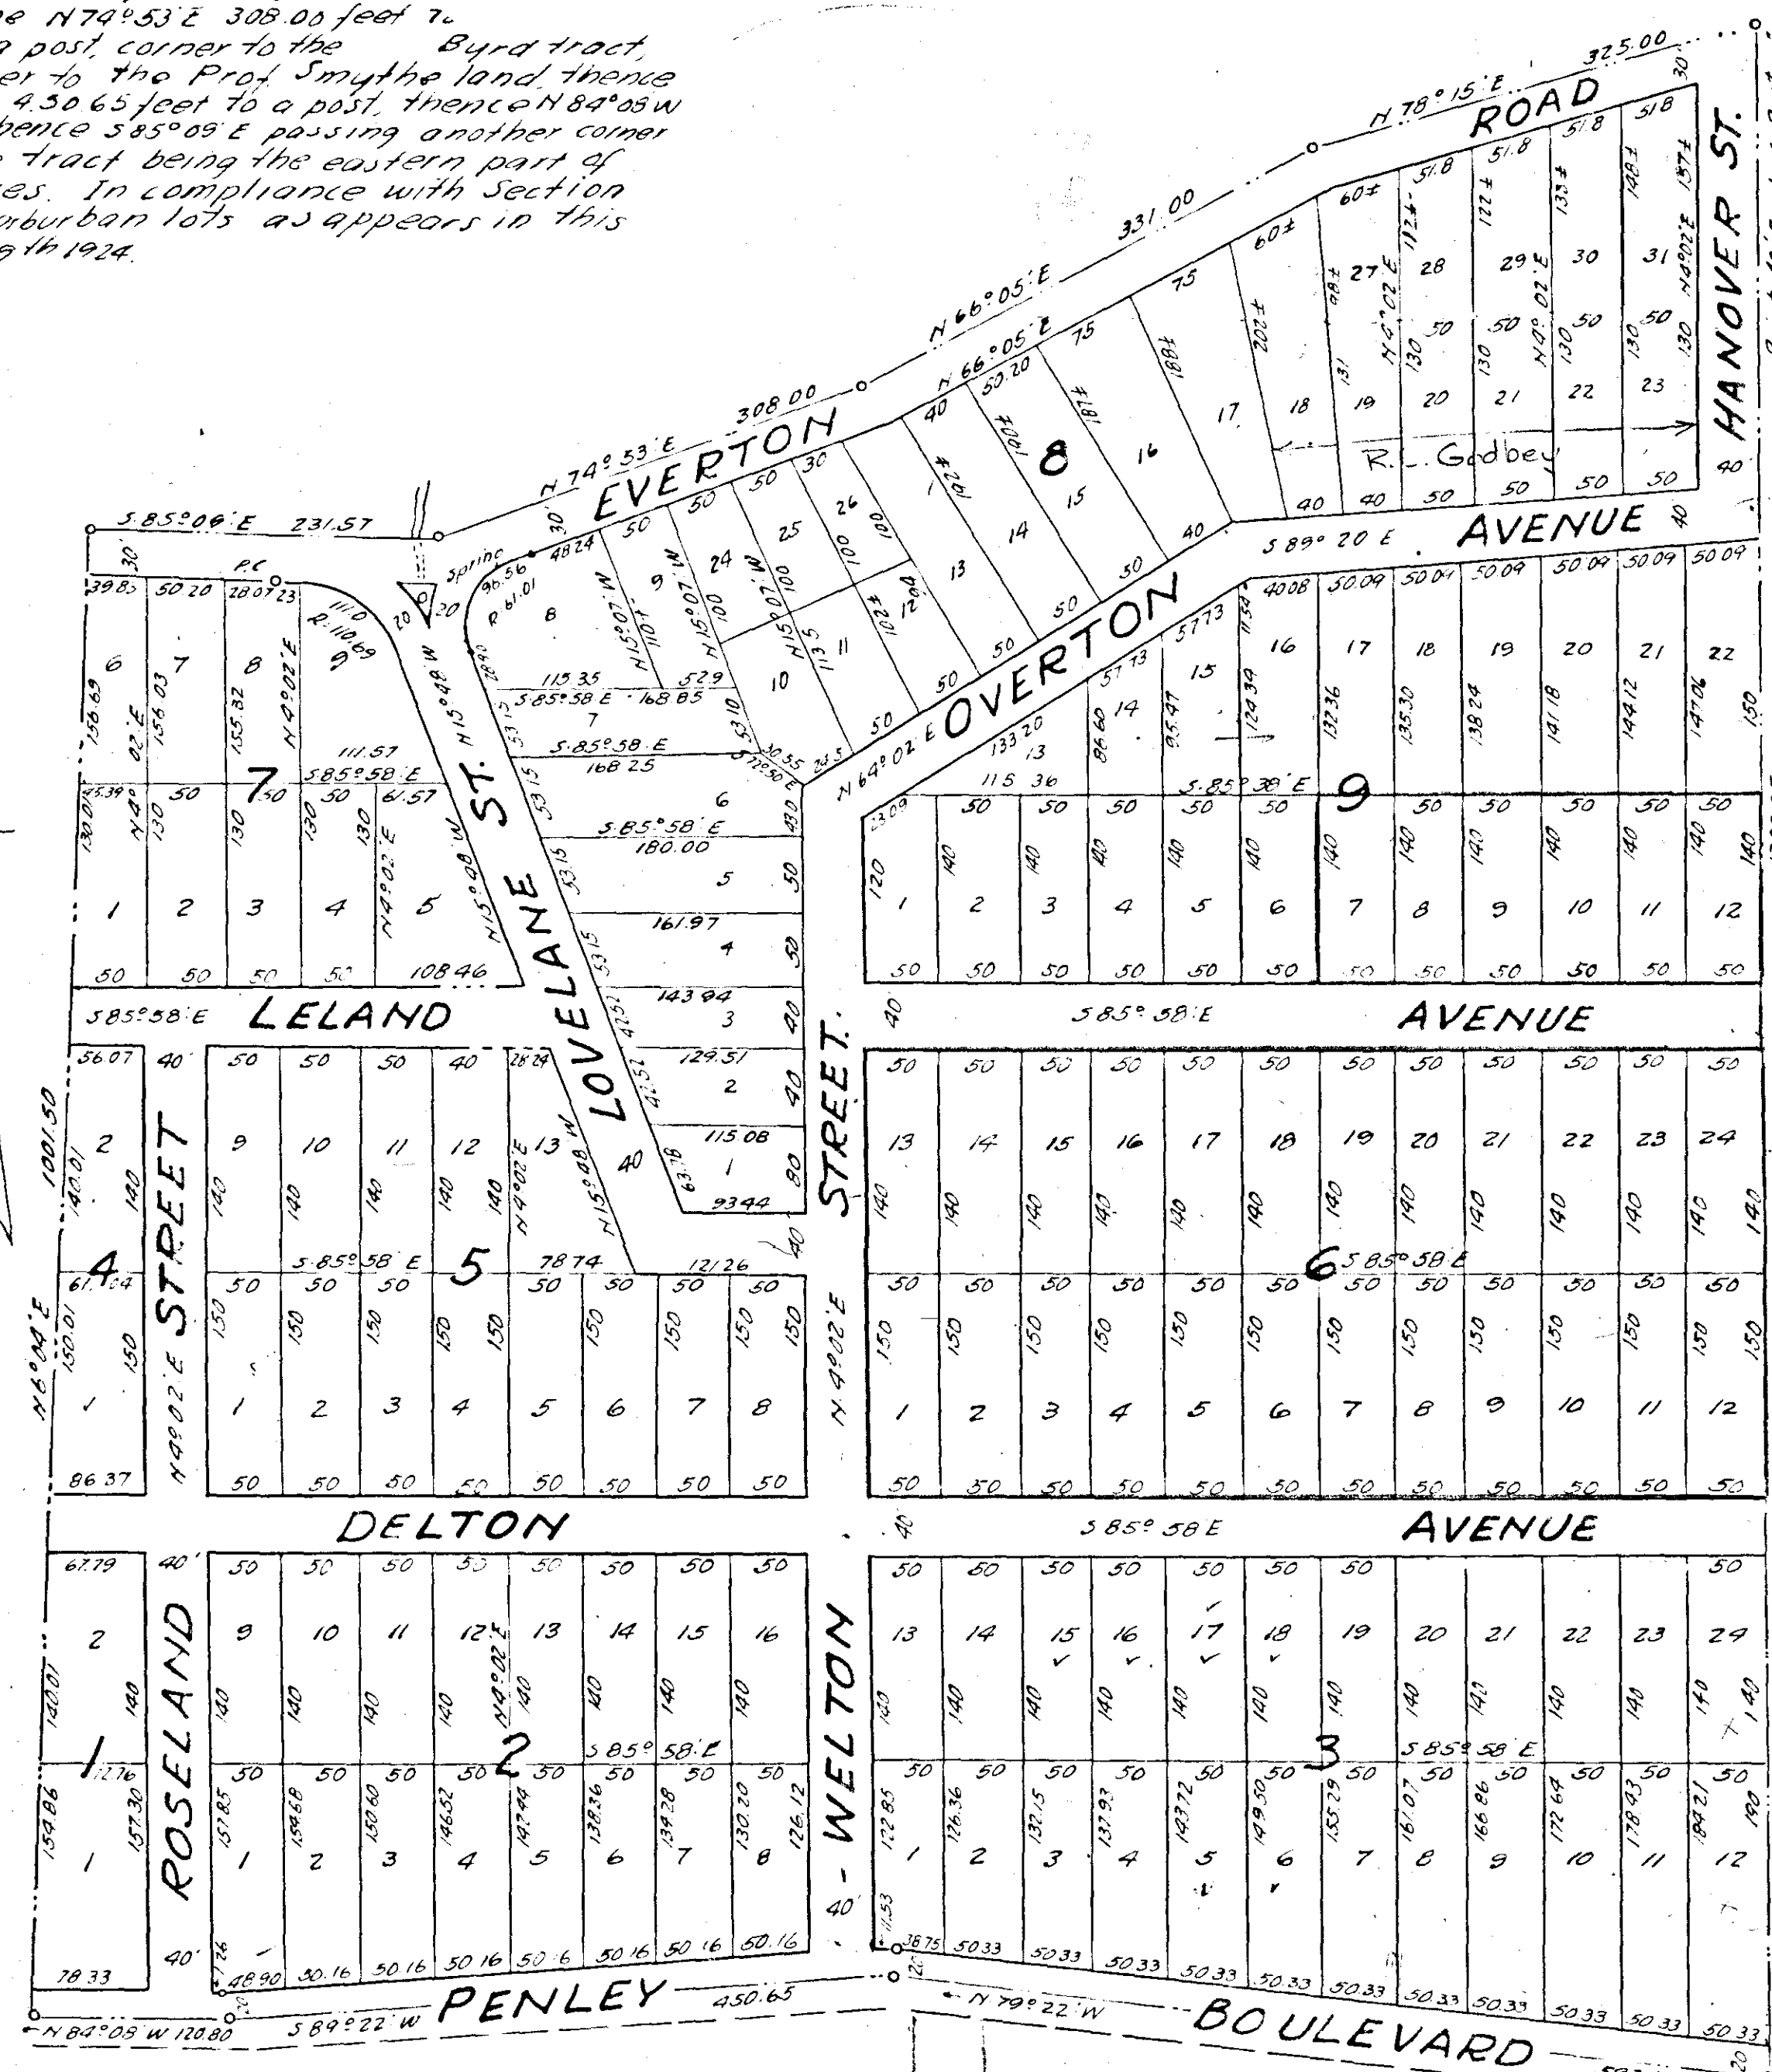

RESTRICTIONS.-
 No building to be constructed closer than 20 ft to the front
 street lines.
 No Residence to be constructed to cost less than \$2,000.00
 No Negro's or Syrians will be allowed to purchase or possess
 or occupy any part of this property.

In the Clerk's Office of the Circuit Court
 for the County of Roanoke, Va. this 5th day of
 December 1924 this map was presented, and
 with the certificate of acknowledgment thereto
 indexed, admitted to record at 10:30 o'clock A.M.
 Teste.

Chas. F. Dennis
 Clerk

MAP OF NATIONAL HEIGHTS IN ROANOKE CO., VA.

W. Lofton Smith.
 State Certified Professional Civil Engr.
 November 19th 1924.

Scale 100 Feet = 1 Inch.

This tracing made July 19 1923 from original
 blue print filed in the Office of the Clerk of the Circuit
 Court of Roanoke County, at Salem, Virginia.
 Made by J. R. Hildebrand
 Checked by Wm. Palmer