



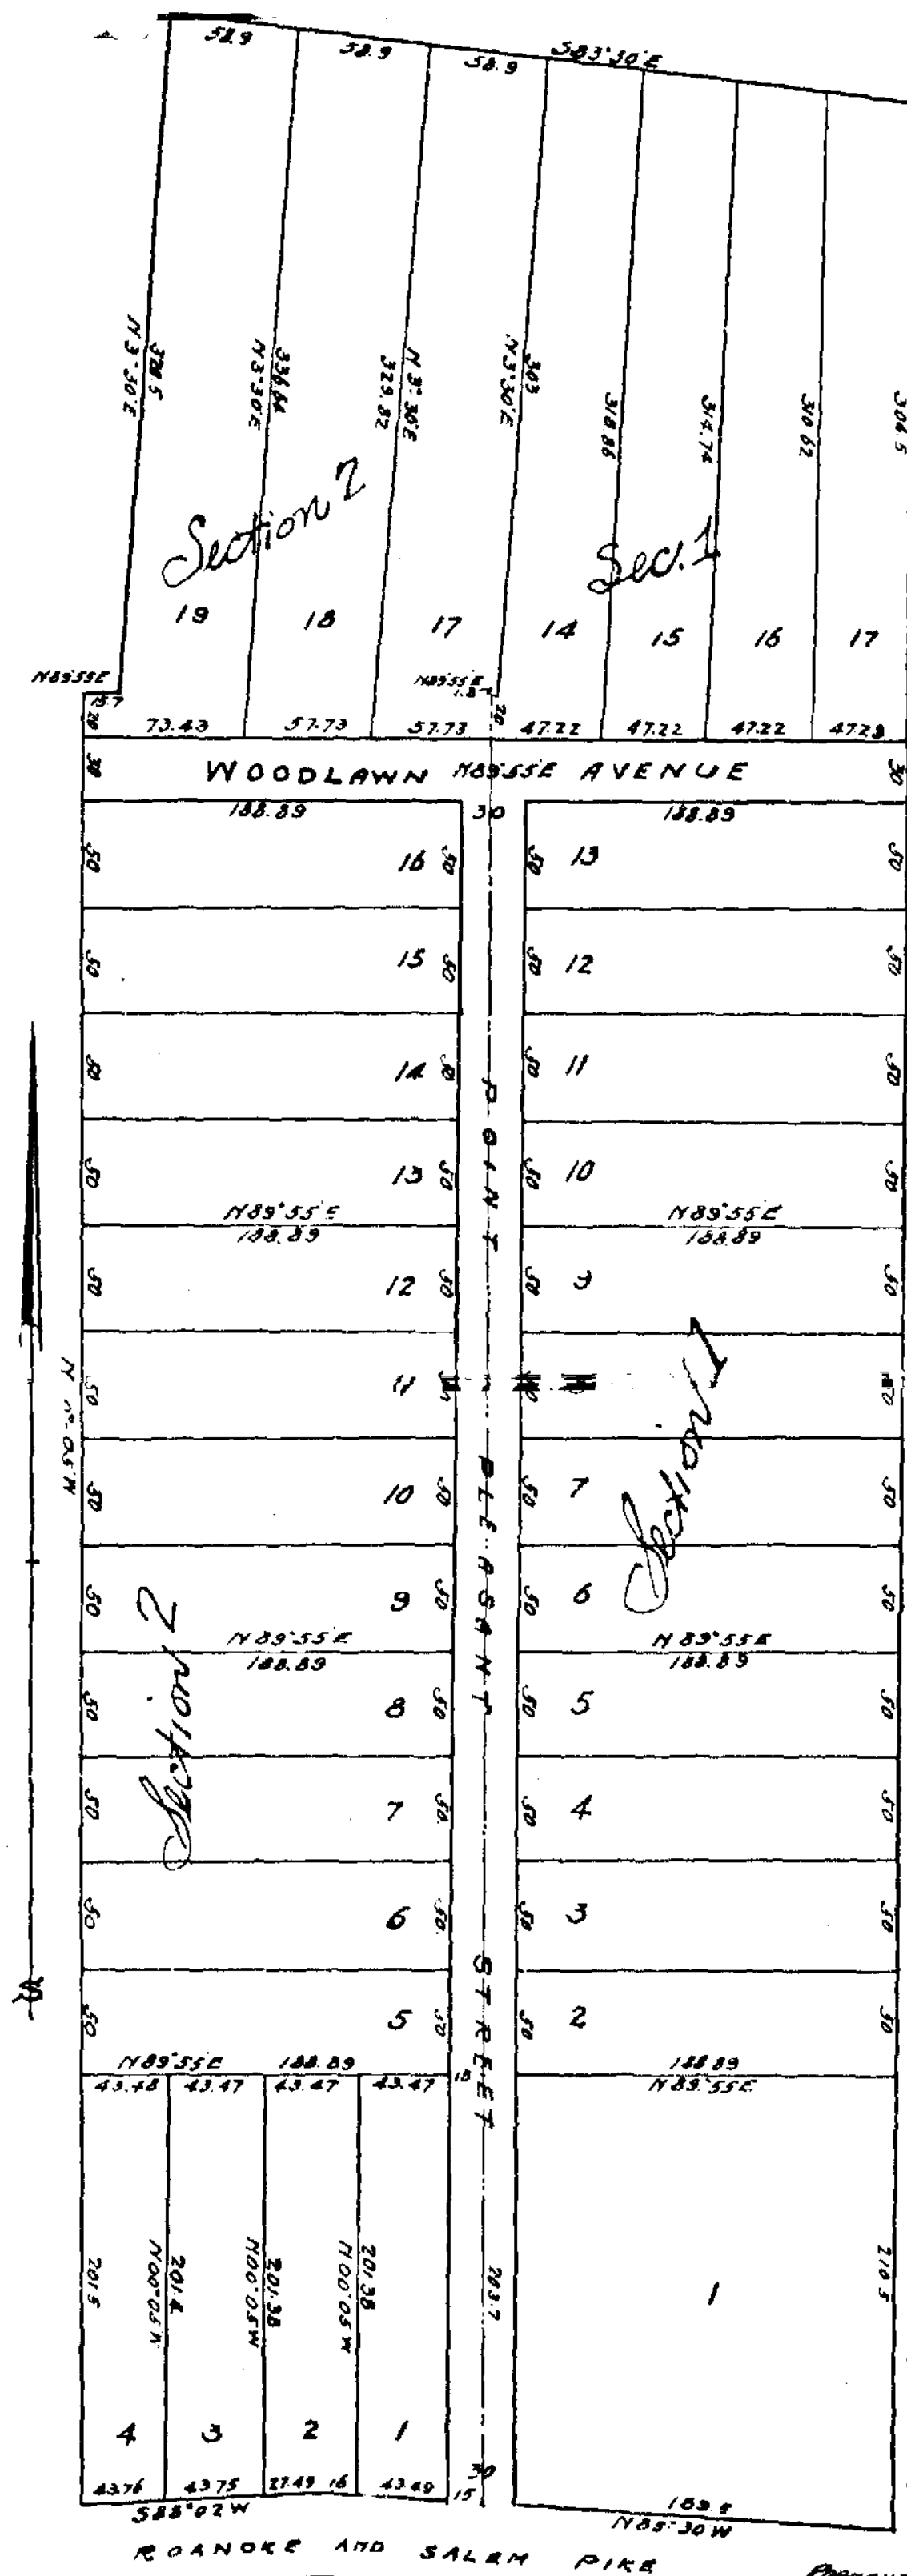

WESTWOOD

PART OF
ENGLEMAN FARM.

ROANOKE, CO. VIRGINIA

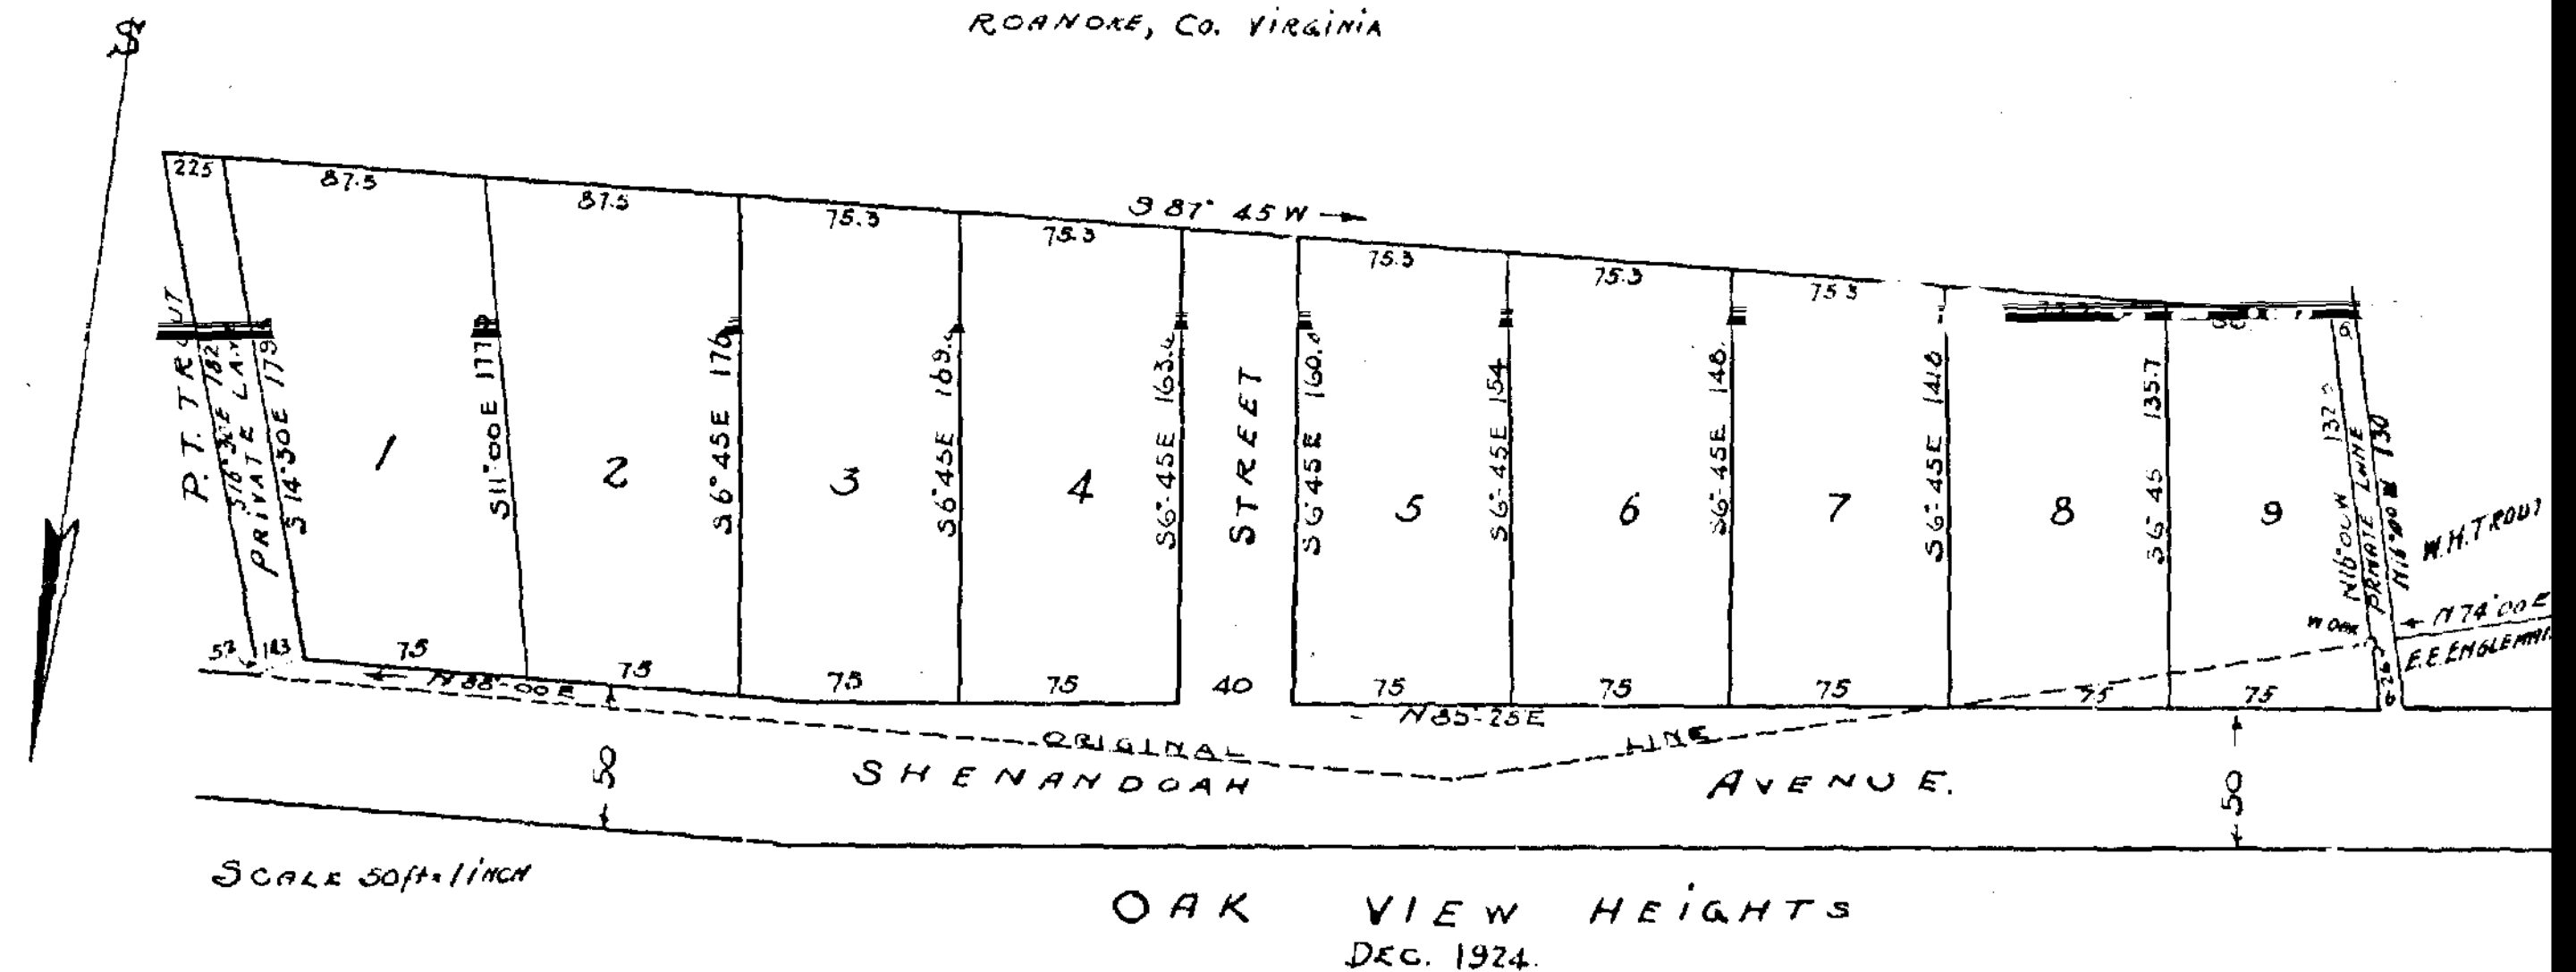

THE FOREGOING SUBDIVISION OF THE FOLLOWING PROPERTY

beginning at a point on the North side of Roanoke and Salem Macadam Road, corner to M. M. Daniels' line; thence along the North side of said road N. 85° 30' E. 264 feet to a point; thence still along said road S. 85° 02' W. 115 feet to a point on said road; thence N. 00° 00' E. 05 min. W. 251.5 feet to a point; thence N. 89° 00' E. 35 min. E. 157 feet to a point; thence N. 3 deg. 30 min. E. 320.5 feet to a point on the outside line; thence with outside line S. 83 deg. 30 min. E. 365.4 feet to a point; thence S. 0 deg. 00 min. E. 1147 feet to a point; corner to M. M. Daniels' lot on the North side of Macadam Road, the place of Beginning, and containing 5.92 acres of land. As it appears by this plat called Bellview Park Addition is with the free consent and in accordance with the desire of the undersigned owners and proprietors.

Horace Blankenship
Rosa B. Myers

State of Virginia,

County of Roanoke, to wit:

I, E. E. Engleman, the owner of the parcel of land referred to in the plat known as Westwood, a description of which by metes and bounds is attached hereto, and which is hereby referred to and made a part of this certificate as much as herein set out at length, and which tract of land is situated in the County of Roanoke and State of Virginia, do hereby certify that this plat of land is made with my free consent and in accordance with my desire and for the purpose that said plat may be recorded in pursuance to Chapter 211 of the Code of Virginia, 1912, and amendments thereto.

E. E. Engleman

Beginning at a stake S. 16 deg 30' E. 5.2 feet from the corner between the farms of P. T. Trout and E. E. Engleman, thence S. 16 deg 30' E. 182 feet to a stake; thence S. 87° 45' W. 751.5 to a stake on M. M. Trout's line; thence with said line N. 16 deg 00 min W. 130 to a stake on the South side of Shenandoah Avenue; thence with said avenue N. 83 deg 23 min E. 571 feet to a stake; thence N. 88 deg 00 min E. 165 feet to the place of beginning, and containing about three acres.

State of Virginia,

City of Roanoke, To wit:

I, J. E. Gish, a Notary Public in and for the City and State of Virginia, do hereby certify that E. E. Engleman, whose name is signed to the aforesaid certificate, has acknowledged the same before me in my City and State aforesaid.

Given under my hand this 10th day of January, 1925 my commission expires, March 10-1925.

J. E. Gish
Notary Public

In the Clerk's Office of the Circuit Court for the County of Roanoke, Va. this 12th day of Jan 1925 this map was presented, and with the certificate of acknowledgment thereto annexed, admitted to record at 9 o'clock A.M.

Teste: Chas. D. Smith, Clerk.

ROANOKE AND SALEM PIKE
SURVEY
FOR
PALMER AND MYERS.
PART OF
BELLVIEW PARK ADDITION
SALEM ROAD NEAR EDGEWOOD
ROANOKE, CO. VA
Wm Bradford
State Certified Professional C.E.
MAY 1924

State of Virginia: To wit: I, J. E. Gish, a Notary Public in and for the City and State of Virginia, do hereby certify that E. E. Engleman, whose name is signed to the aforesaid certificate, has acknowledged the same before me in my City and State aforesaid.

This tracing made June 28th 1926 from original map filed in the Clerk's Office of the Circuit Court for the County of Roanoke, Va. and is a true and correct copy of the original map as filed.