

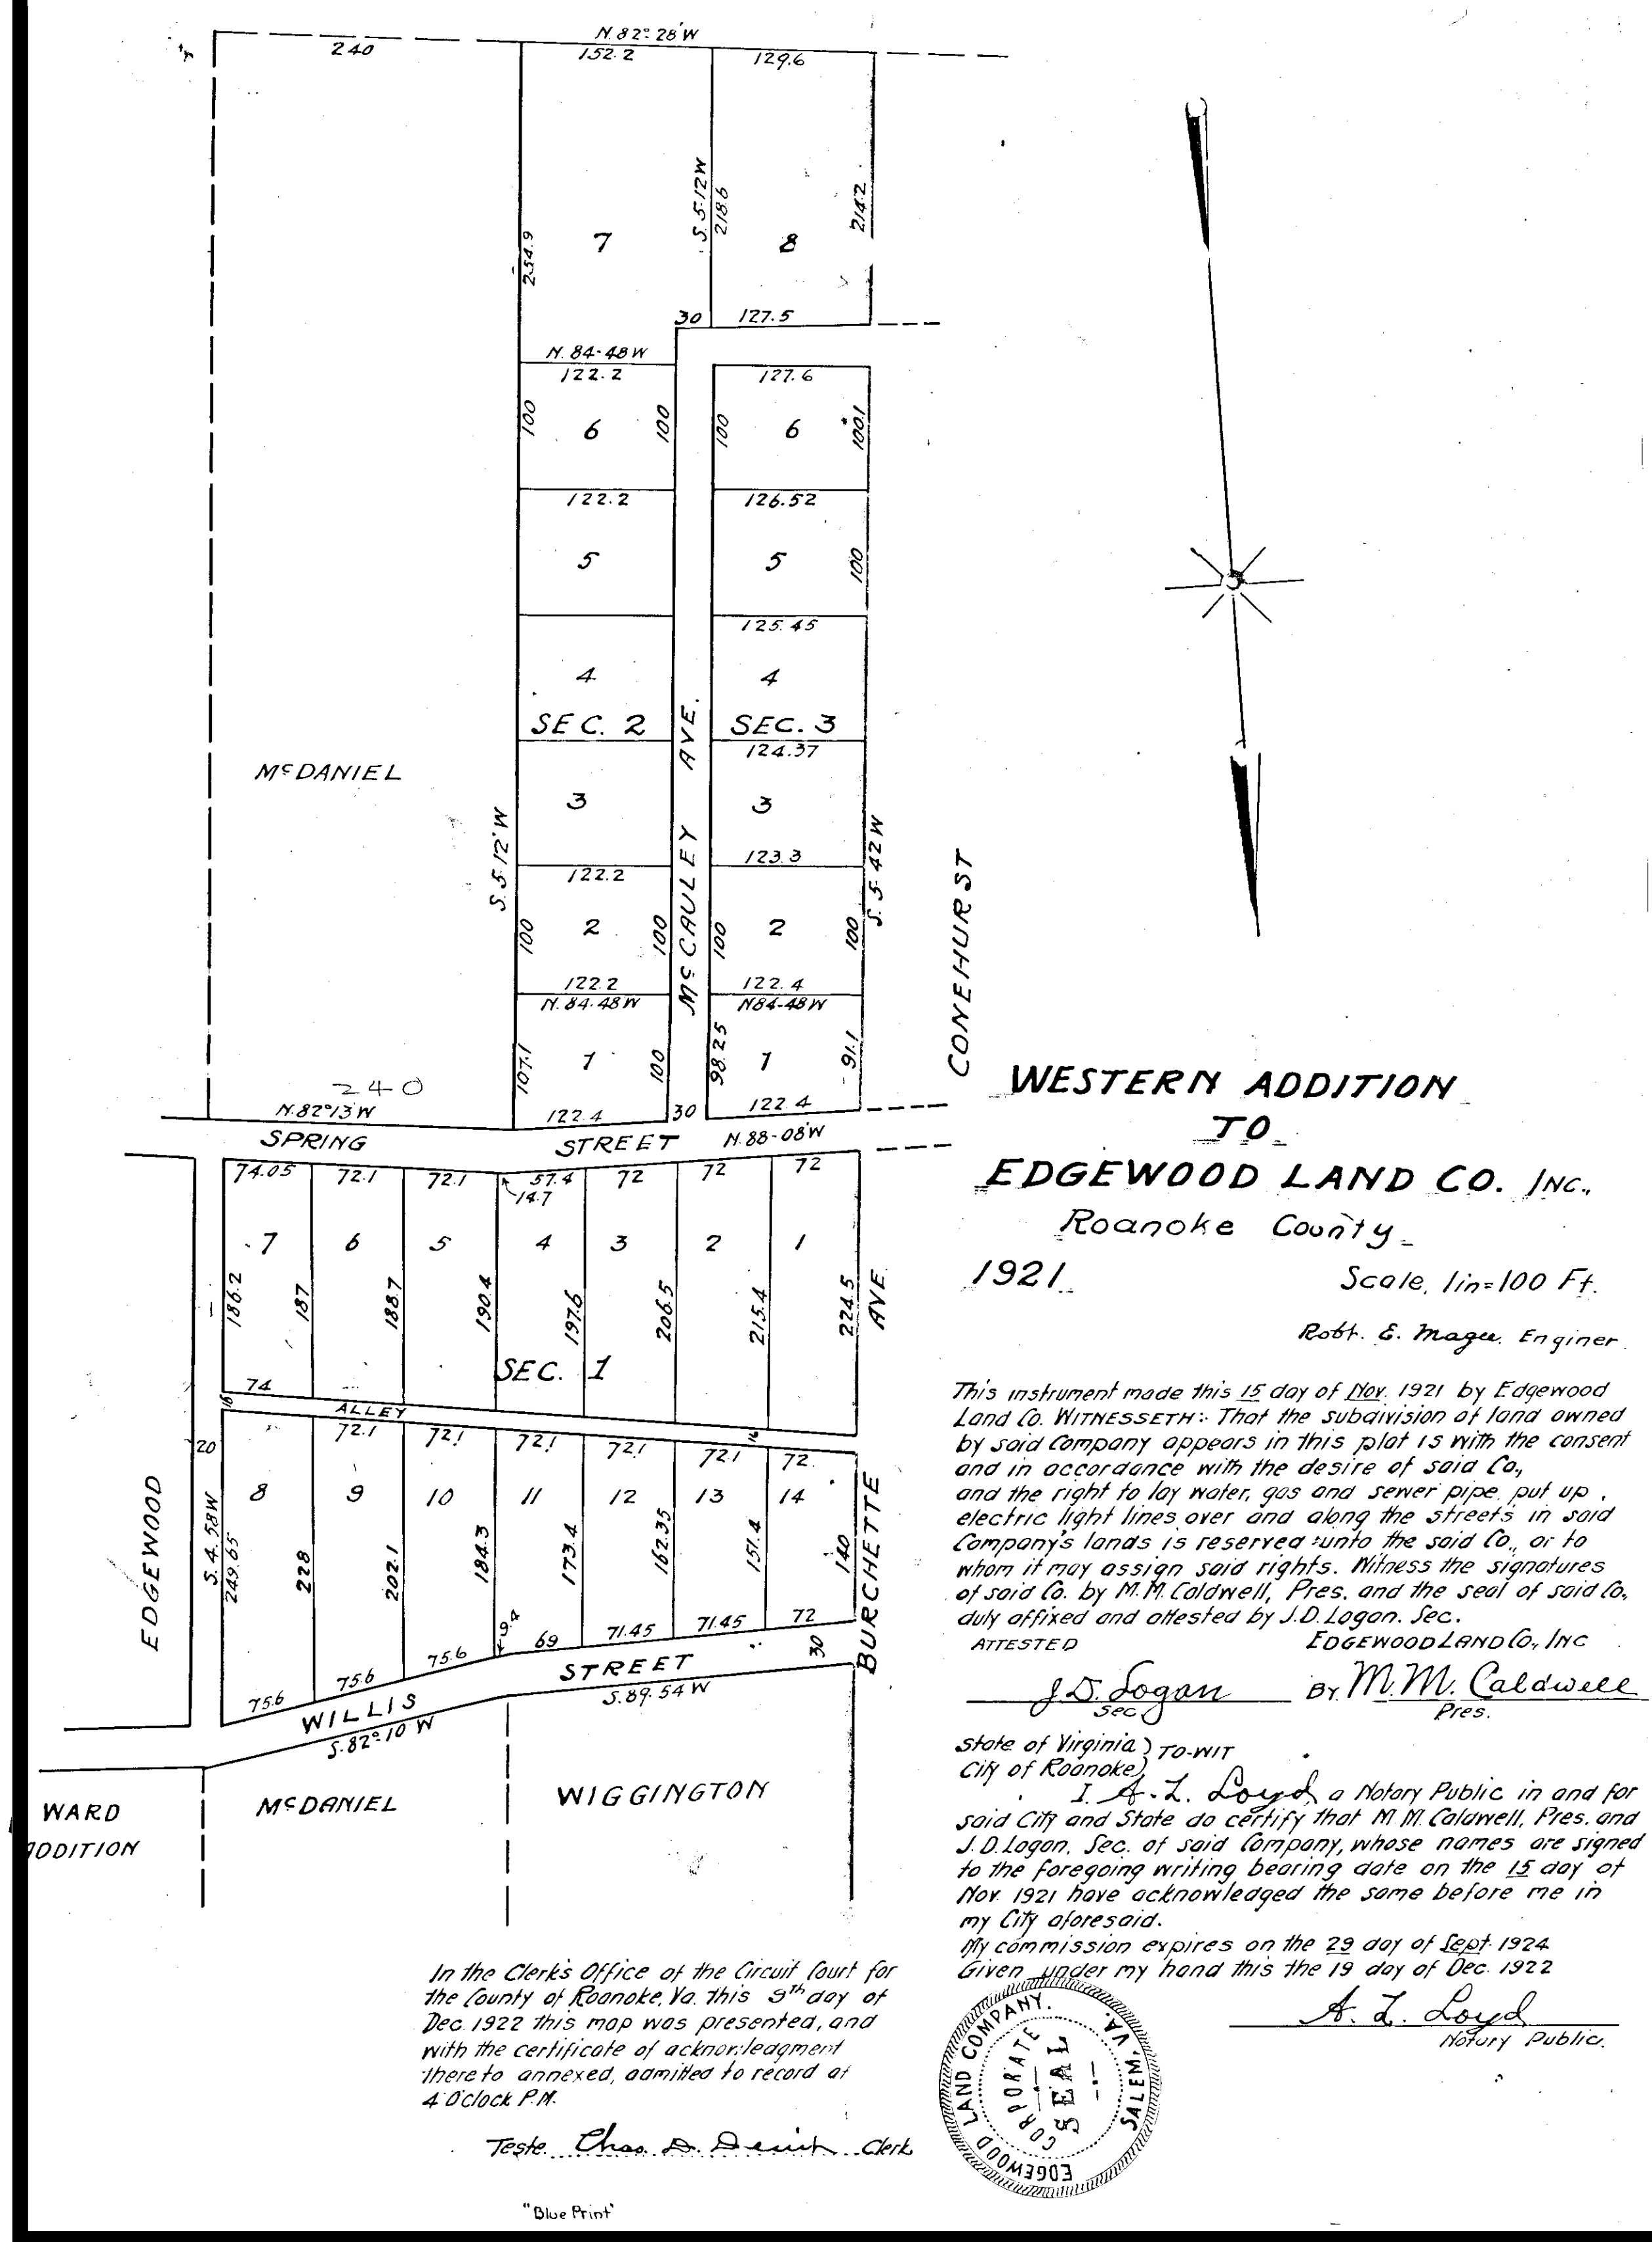


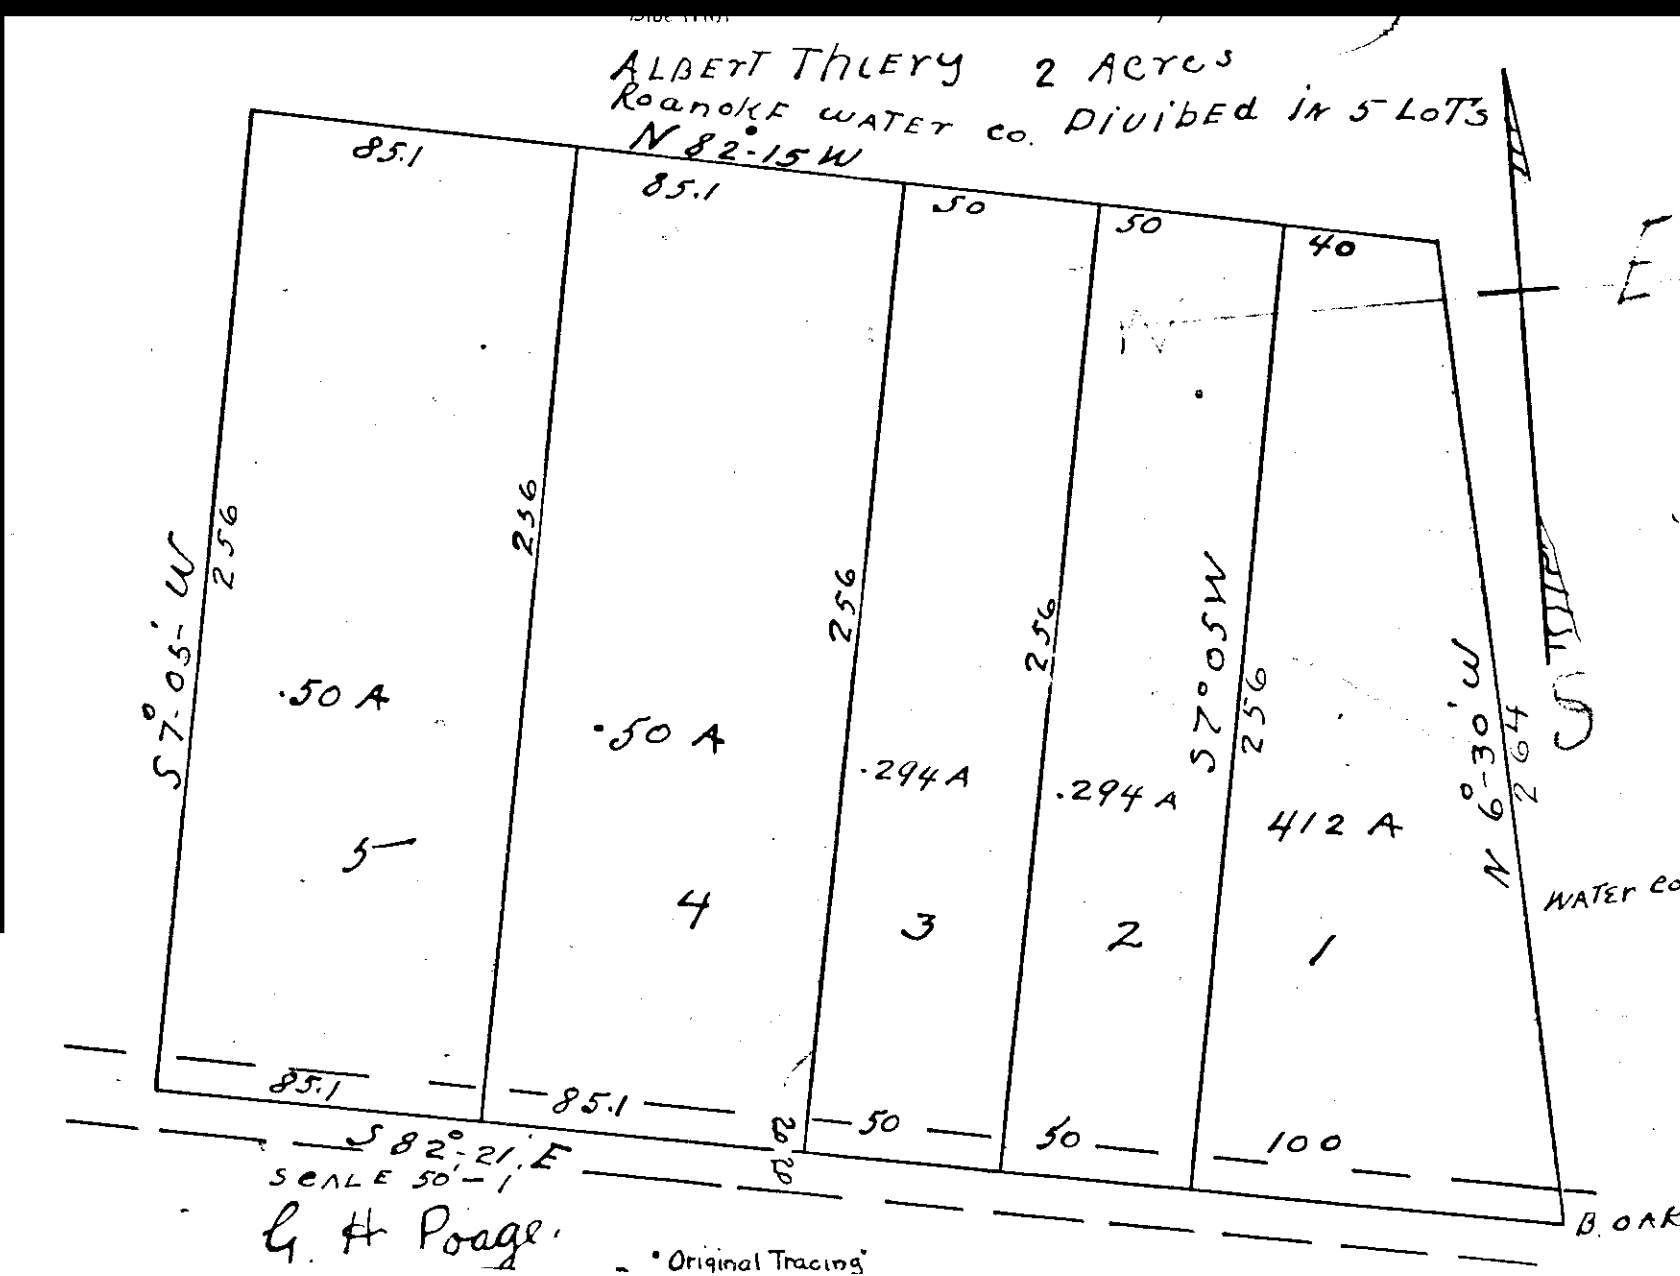

This tracing made May 30th 1928 from (2) original Blue Prints & (1) original tracing on file in the Office of the Clerk of the Circuit Court of Roanoke County at Salem, Virginia.

Made by: H. R. Palmer
Checked by: J. R. McAndrew

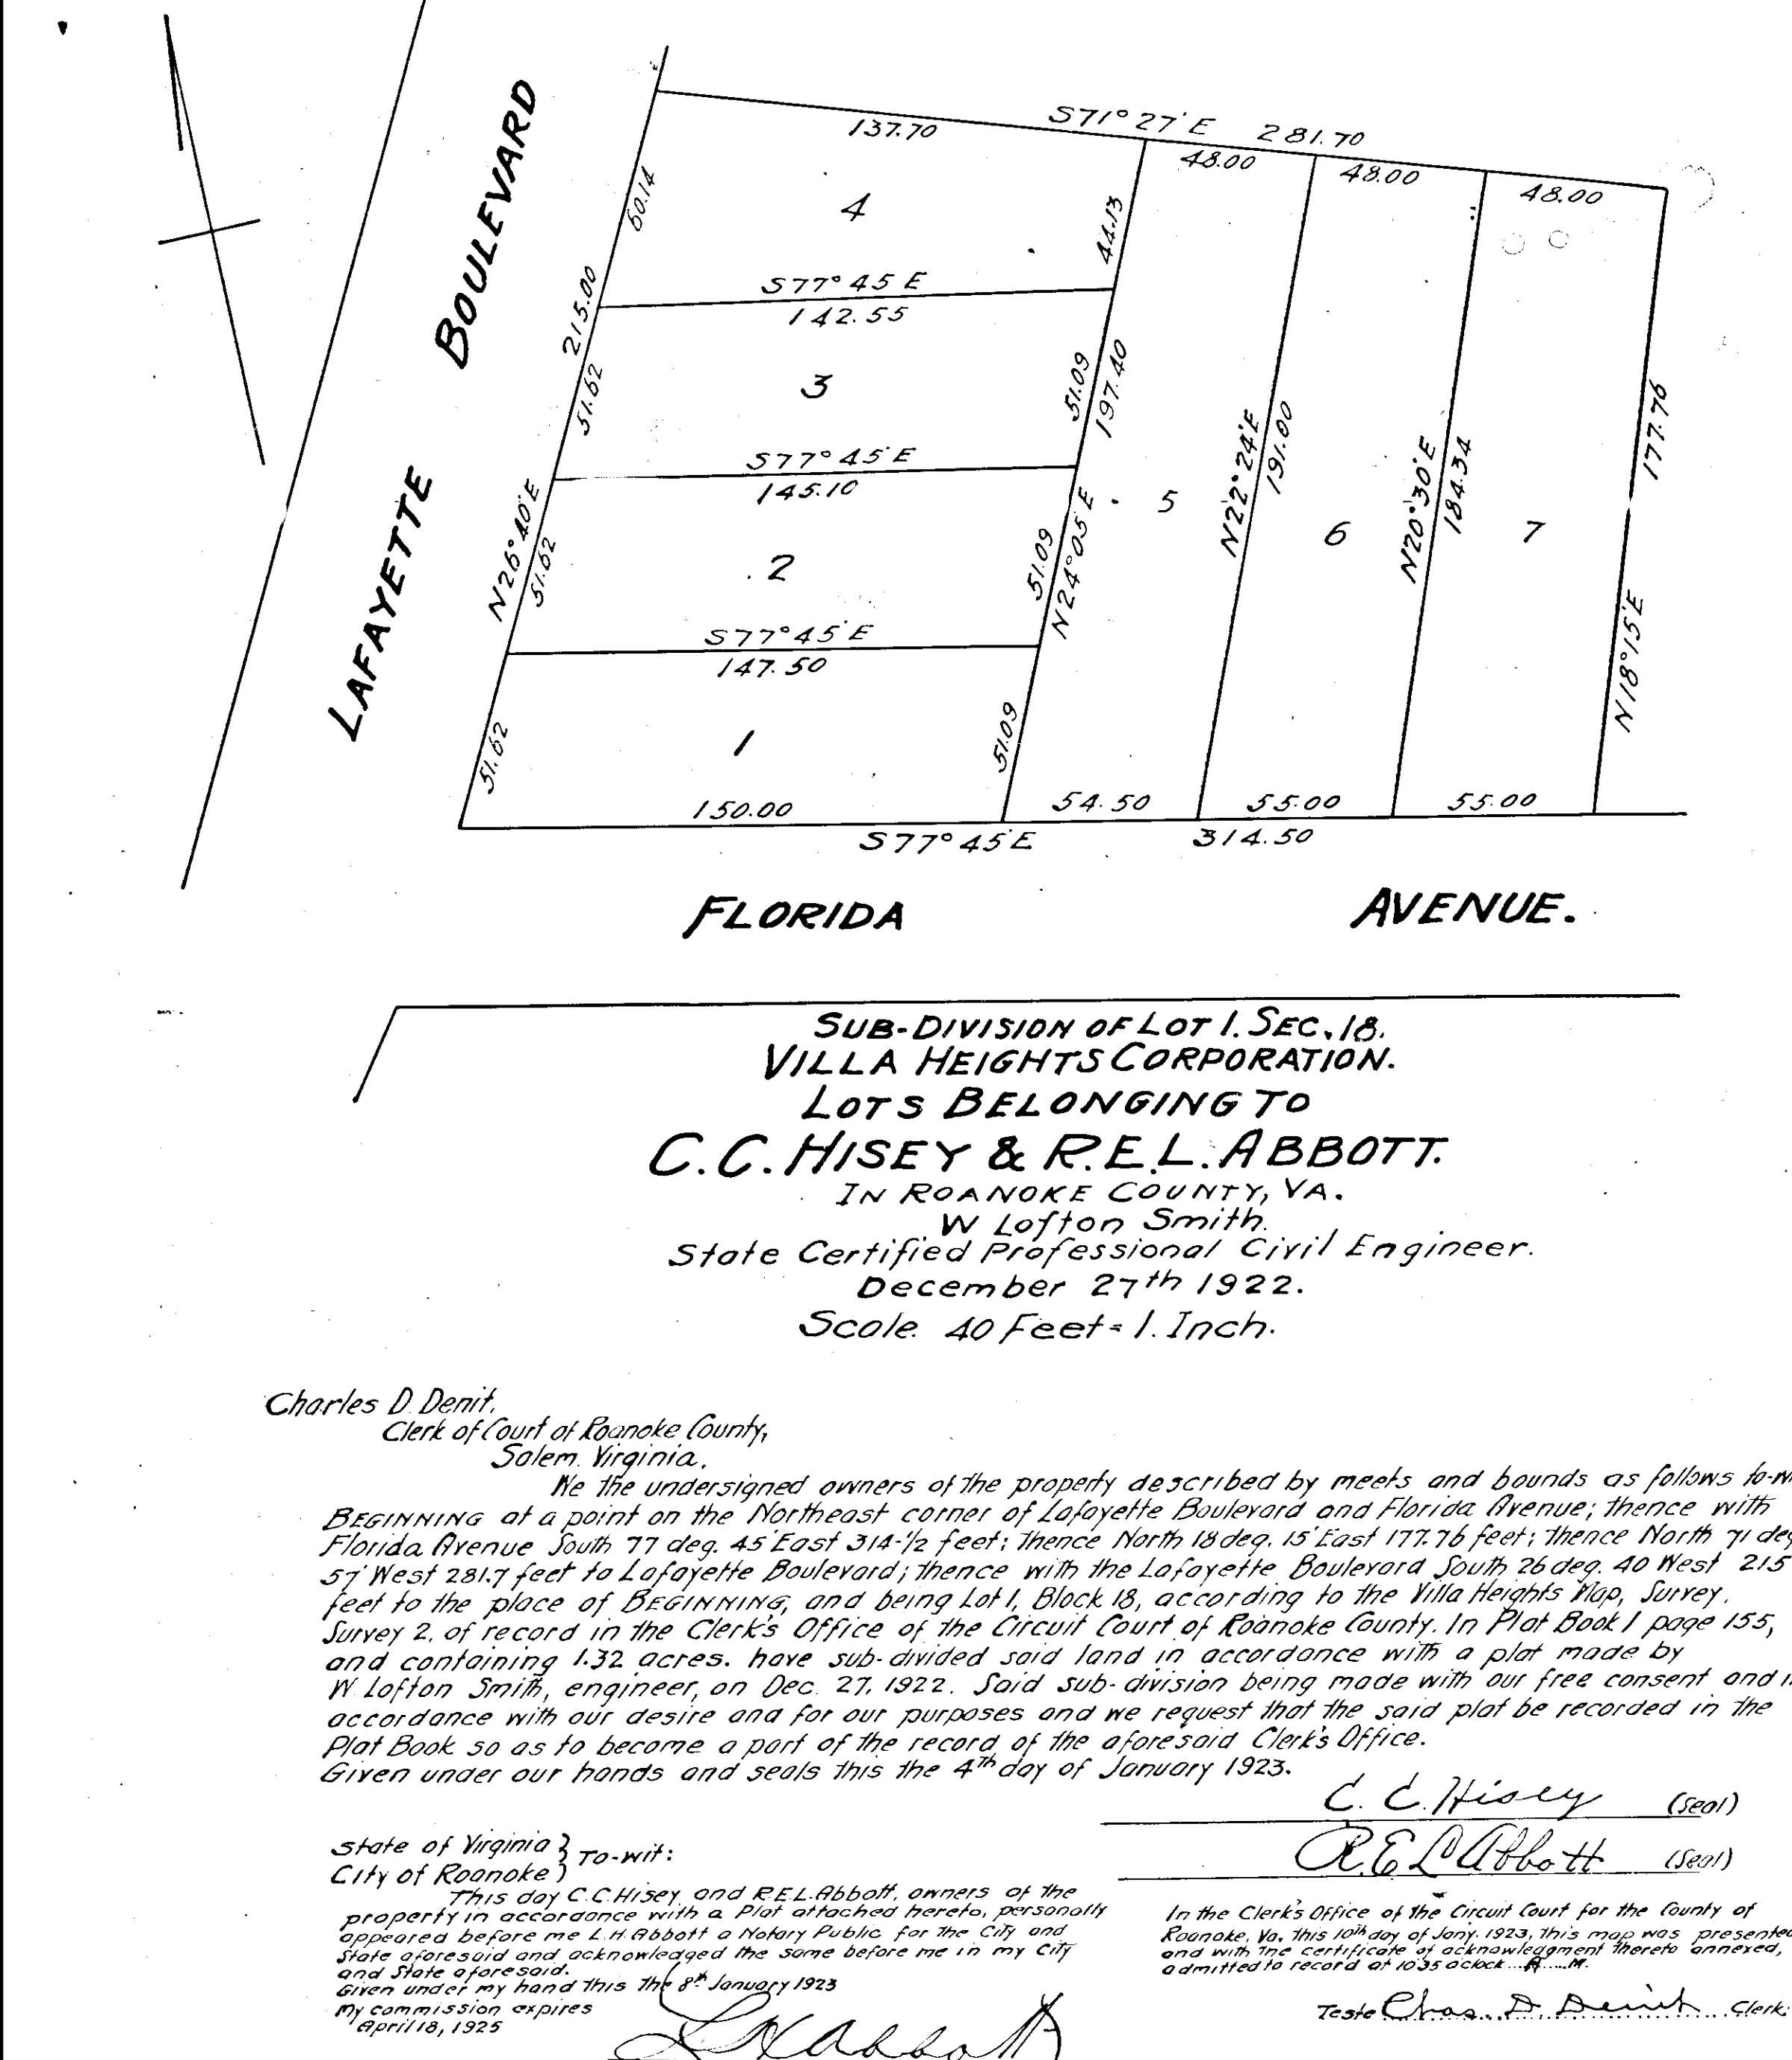

Know all men by these presents, that I, Albert Thierry, the owner of the land described in this plat and lots 1 to 5 both inclusive as here on shown lying and being in the County of Roanoke, State of Virginia and bounded and described as follows:-
Beginning at a stake on the line of the Roanoke Water Company land N 82° 15' W. 310.2 to a stake and corner, thence again along the Water Company land N 6° 30' W 264 feet to a double black oak, corner of Leon Thierry land; thence S 82° 21' E 362.2 feet to a stake and again along Leon Thierry land and fronting on Rose Avenue; thence S 7° 05' W 258 feet to the place of beginning.
The sub-division as appears on this plat is with my free will and consent and in accordance with Section 25.0 a. of the Code of Virginia, in witness whereof I have hereunto set my hand and seal, this 17th day of November 1922

Albert Thierry (Seal)

State of Virginia,
County of Roanoke to-wit:
I, Charles M. Cook, a Notary Public in and for the State and County aforesaid do hereby certify that Albert Thierry whose name is signed to the above writing dated November 17th 1922 personally appeared before me in my County and State aforesaid and acknowledged the same.
Given under my hand this 20th day of November 1922
My commission expires August 7th 1923

Teste, Chas. D. Demit, Clerk.

Charles M. Cook, Notary Public