


CHANGE IN ALLEY.

SCALE, 1 in. = 50 FT.

JAN 15- 1909

Robt. E. Magee, Surveyor

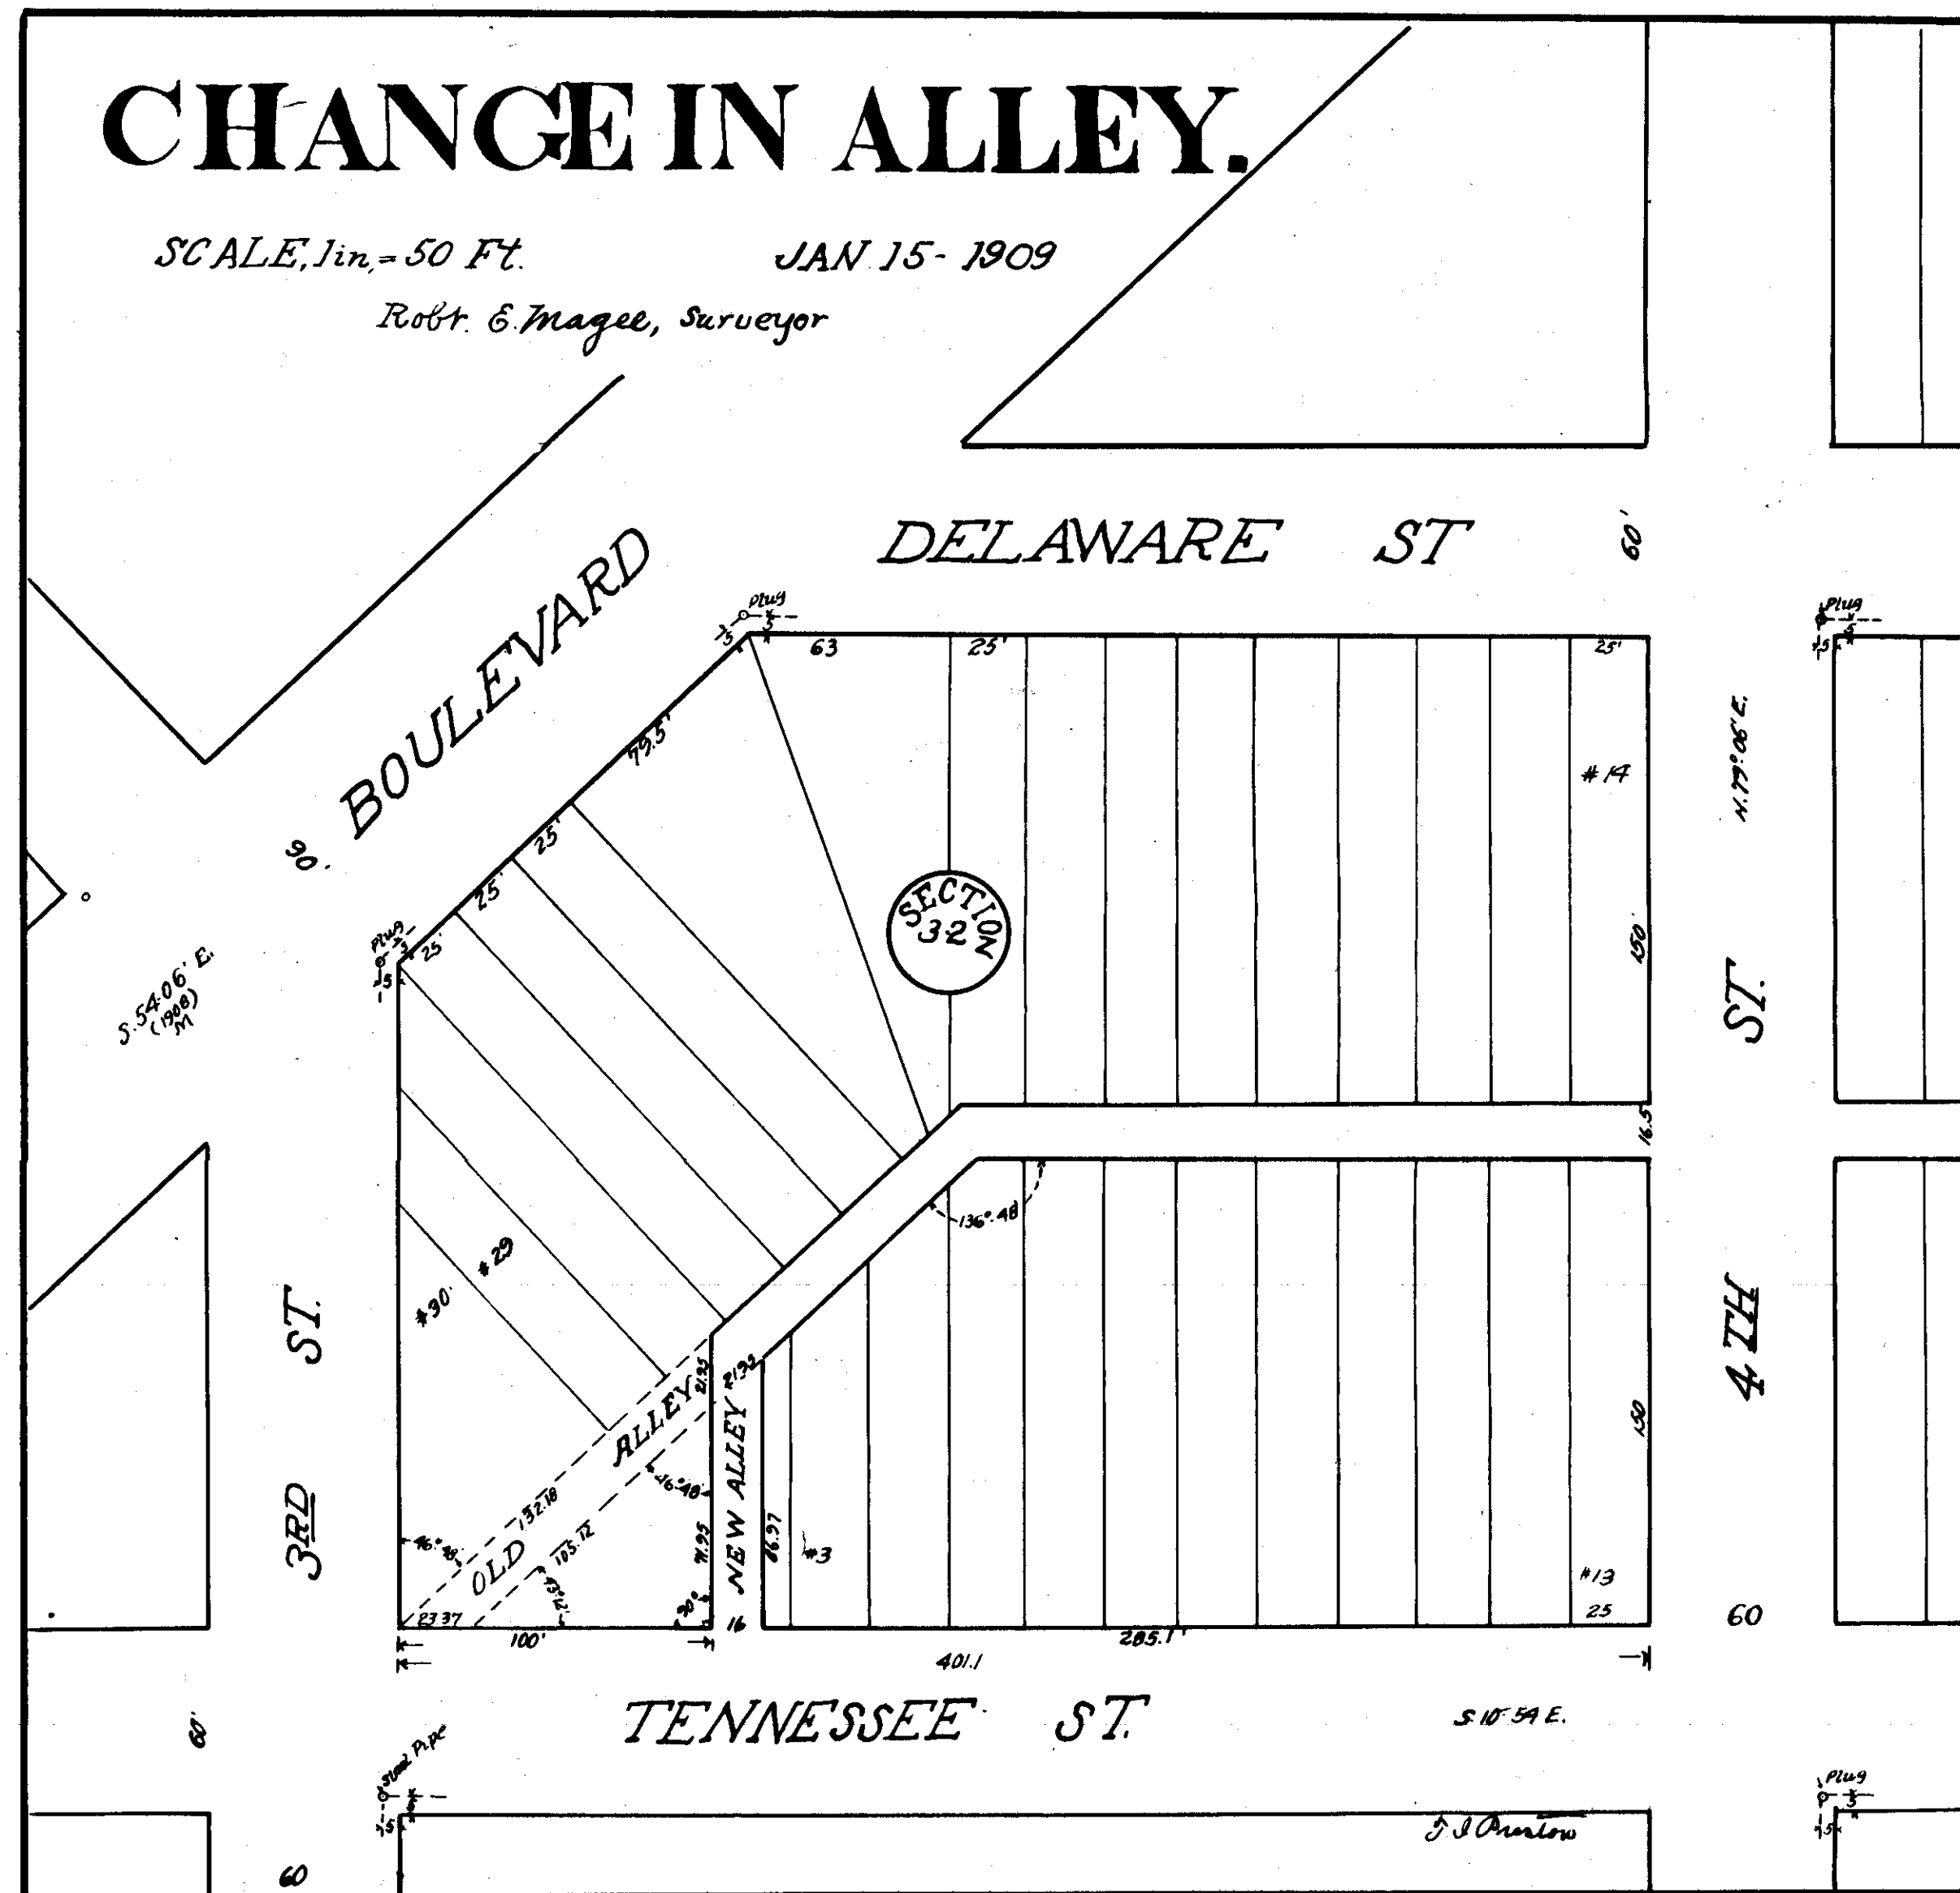

I hereby certify that the annexed map, by an order of Council of the town of Salem, Virginia, was ordered to be recorded in the Clerk's Office of Roanoke County, in the proper record plat book.

Salem, Va.
Mar. 8, 1909.

Geo. C. L. Tolmer
Clerk

Mar 8, 1909.

a copy

Teste: Thos. E. Preston DC

State of Virginia,


City of Roanoke, To-wit:

I, J. E. Gish, a Notary Public in and for the City and State aforesaid do hereby certify that John A. Franklin sole heir of John T. Franklin, deceased, as appears by the report of Commissioner H. W. Kime, filed in the suit of Christina Crawford vs. John A. Franklin et als. pending in the Circuit Court for the County of Roanoke, Virginia, this day personally appeared before me in my City and State aforesaid and acknowledged the map hereto attached as being correct.

Given under my hand this the day of February 1908. My Commission expires January 13th, 1909.

J. E. Gish, Notary Public.

a copy
Teste: Thos. E. Preston DC

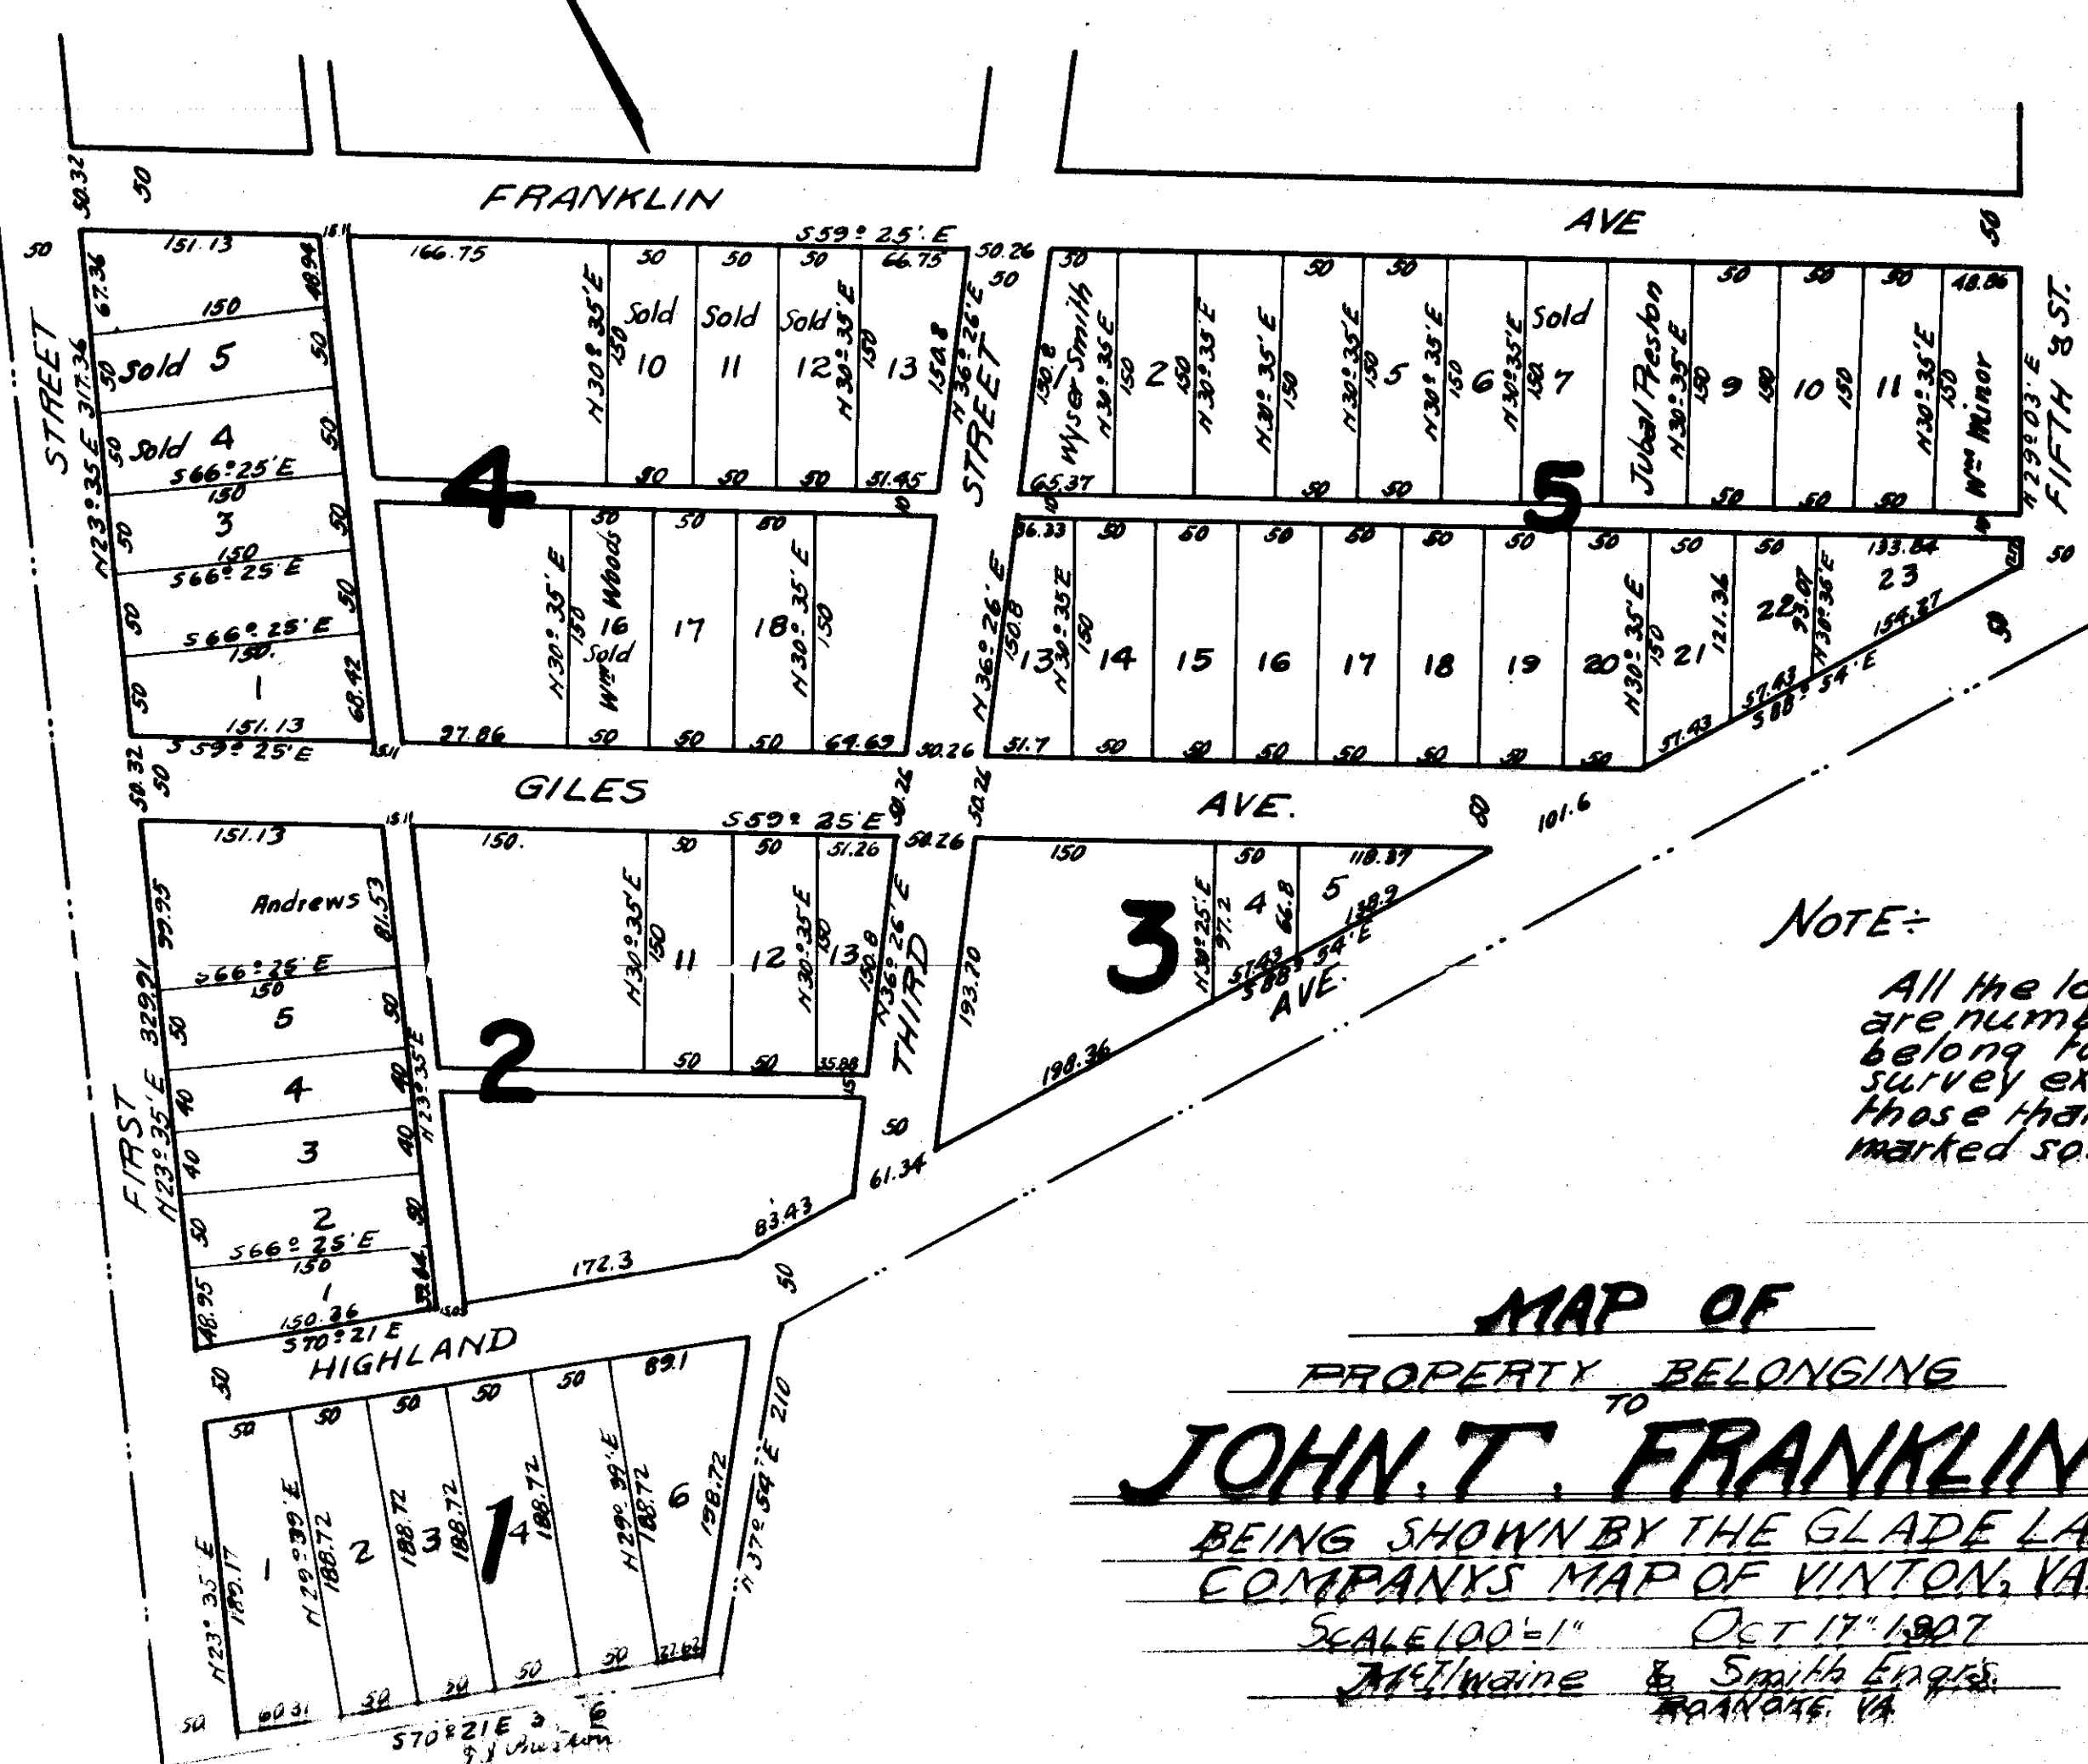

NOTE:-

All the lots that are numbered belong to this survey except those that are marked sold.

MAP OF
PROPERTY BELONGING
TO
JOHN T. FRANKLIN DECEASED
BEING SHOWN BY THE GLADE LAND
COMPANY'S MAP OF VINTON, VA
SCALE 100' = 1" OCT 17, 1907
J. E. Gish & Smith Engrs.
Roanoke, Va.

This survey made February 8, 1909, and signed, tracing and also shown given is the true and correct copy of the original map as shown to the Clerk of the Circuit Court of Roanoke County, Va. and is a true and correct copy of the original map as shown to the Clerk of the Circuit Court of Roanoke County, Va.

Robt. E. Magee