


Plan of "Church Hill Cemetery" (South of Roanoke River) Salem, Va

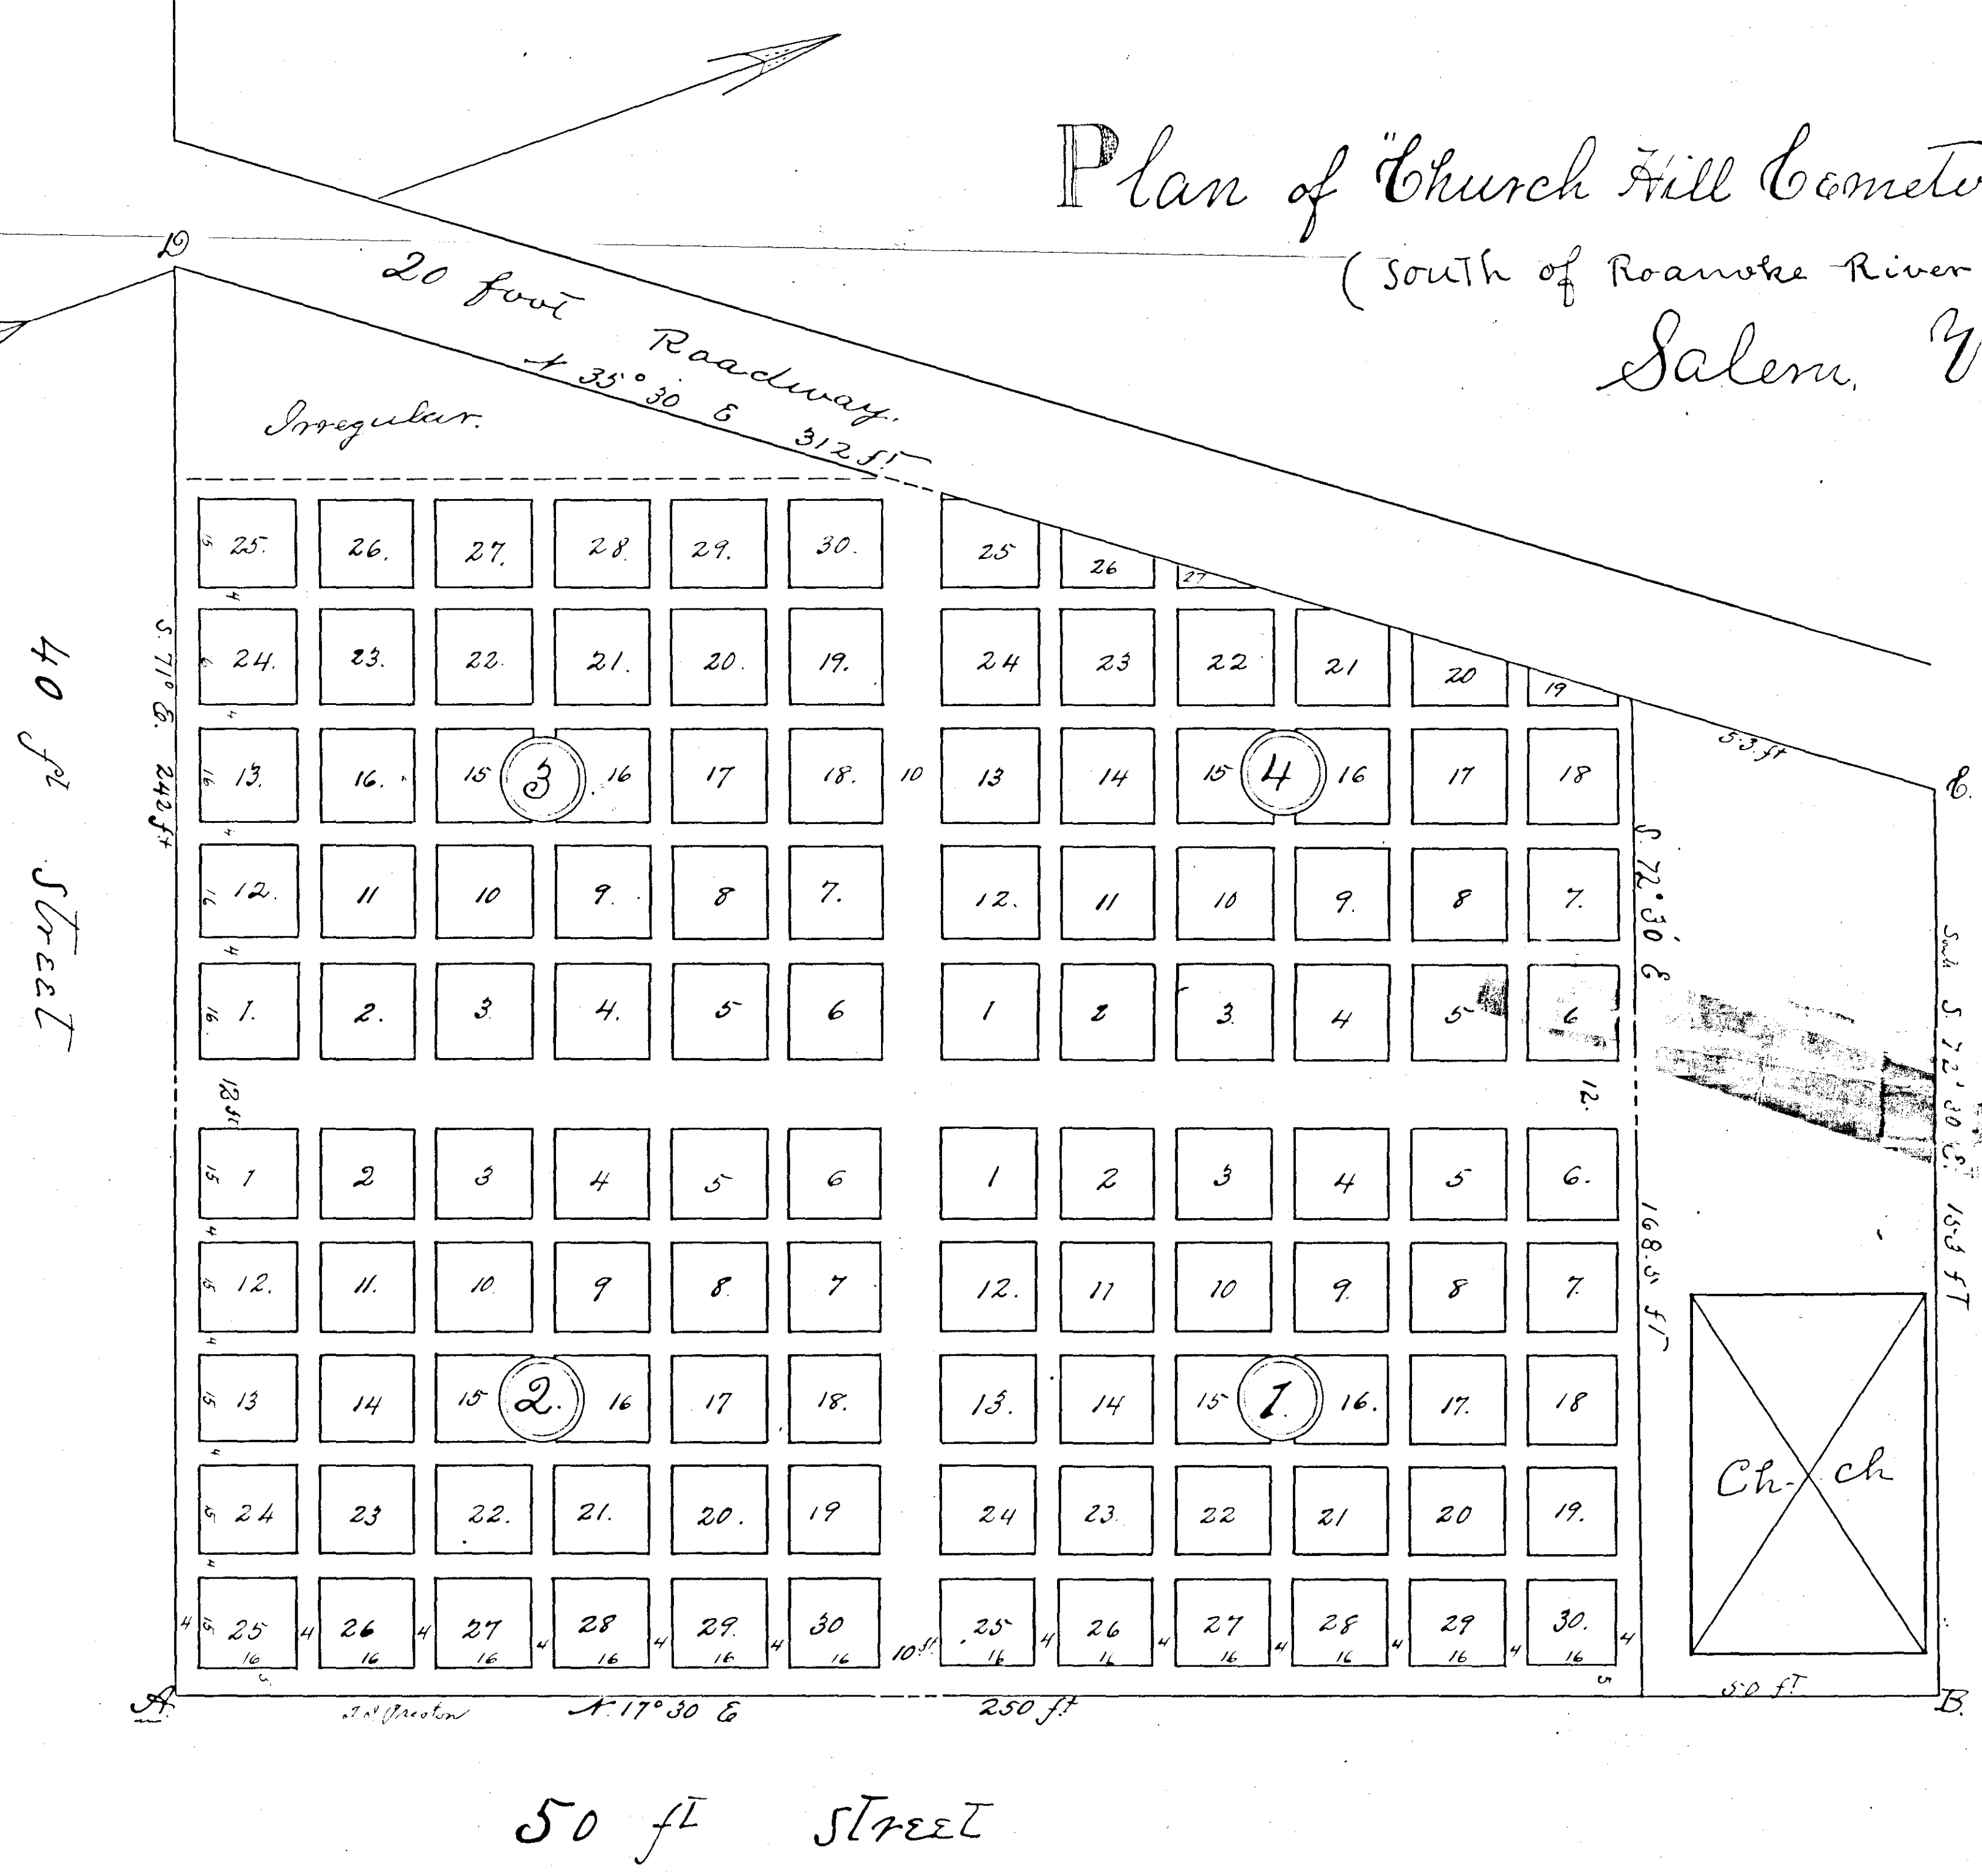

The above map represents the Plan of "Church Hill Cemetery" located south of Roanoke River, about 1 1/4 miles S W of the C. H. of Salem. As shown on map the Drives are 12 and 10 feet respectively. The walks are 4 feet in width. The squares in Section 1 are each 15 x 16 feet - in Section 2 the same. In Section 3 squares 1 to 24 are 16 x 16 feet - & 25 to 30 are 15 x 16 feet. In Section 4 all full squares are 16 x 16 feet.

July 1899.
S. Ahlsson
Dep. Sur. Ro. County.

To include both Cemetery and Church lot define as follows:-
Beginning at the N.E. angle of the 40 and 50 foot streets, at point marked A; thence running with the West line of the latter N 17° 30' E - 300 feet to a point at B; thence N 72° 30' W - 153 feet to a point at C; thence S 35° 30' W - 36.5 feet along East side of a 20 foot road to the North line of 40 foot Street at D; thence along said street line S 71° E 242 feet to the beginning.

April 17th. 1900.
S. Ahlsson
Dep. Sur. Ro. Co.