


SALEM IMPROVEMENT COMPANY
SUBDIVISION OF
BLOCKS CC.DD.EE.FF.GG.HH.II.KK.

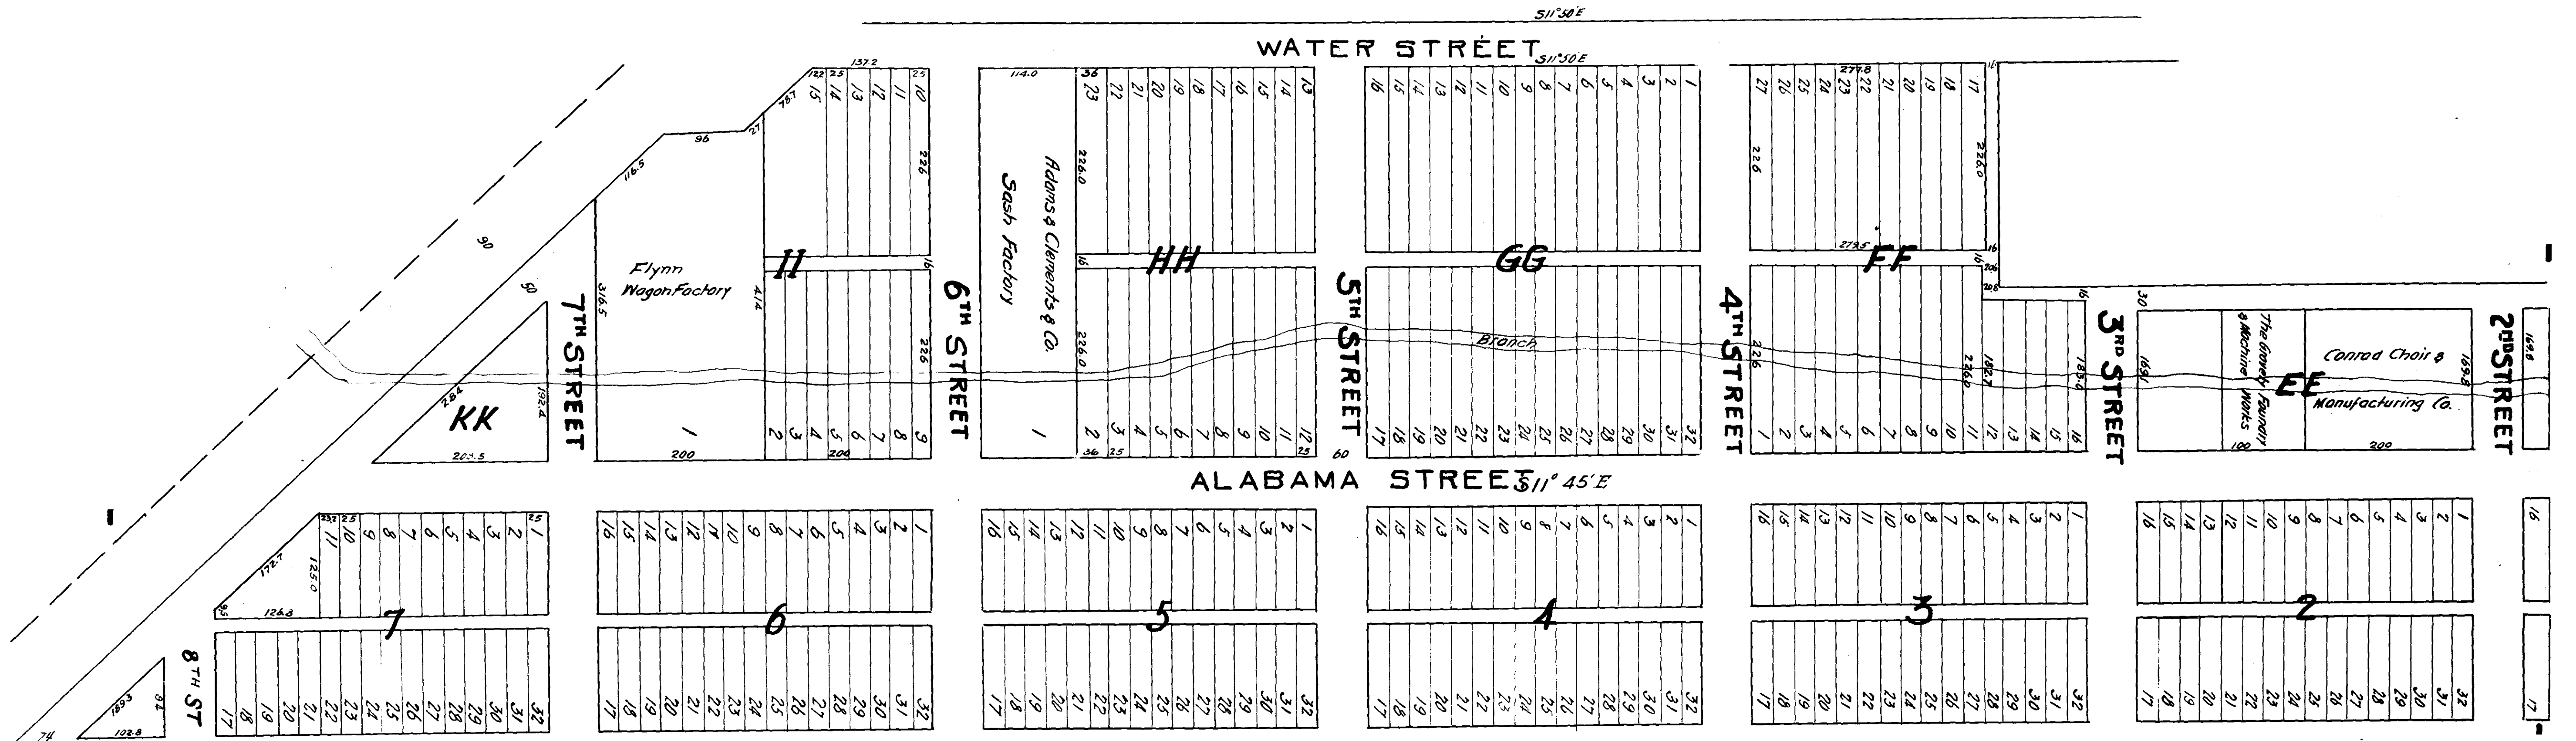

This instrument, made this 1st day of March 1890, by the Salem Improvement Company, Witnesseth, That the sub-division of Blocks CC, DD, EE, FF, GG, HH, II, and KK, as shown on the Map of lands owned by said Company, at it appears in this plat, is with the consent and in accordance with the desire and wish of the said Salem Improvement Company.

Witness the signature of the said Company by its President, and the seal of said Company attested by its Secretary.



The Salem Improvement Co.
by *J. A. J. Allen, Pres't*

Attest: *S. D. McCombs, Sec'y*

In the Clerk's office of the County Court of Roanoke County the 1st day of March 1890, personally came before me, J. W. F. Allen, President and S. D. McCombs, Secretary of the Salem Improvement Company whose names are signed to the foregoing writing, bearing date March 1st 1890, and acknowledged the same, whereupon the said writing is admitted to record.

Teste: *Wm. McCauley Clerk*

This tracing made made January 18th 1928
from Plat Record Book No. 1, page 23, on file
in office of the Clerk of the Circuit Court of
Roanoke County of Salem, Virginia
Made by: *Wm. R. Palmer*
Checked by: *J. R. Palmer*

