

JOS. A. STRICKLER


1-45

This Instrument made the 10th day of July 1891, by Joseph A. Strickler, Witnesseth: That the sub-division of Lot of land lying in West Salem, in Roanoke County, Virginia, (being part of the Mrs. Elizabeth W. Shanks Addition to Salem), as appears in the annexed Plat made by J. A. Willson, Assistant Surveyor of Roanoke County on July 1st 1891 is with my free consent and in accordance with my wish and desire Given under my hand this 10th day of July 1891.

Joseph A. Strickler

In the Clerks Office of the County Court of Roanoke County the 10th day of July 1891, this plat was filed, and the Instrument thereto annexed, bearing date July 10th 1891, acknowledged before me in said Clerk's Office by Joseph A. Strickler, whose name is thereto signed, and said Plat and Instrument admitted to record.

Teste: *Wm. M. Cauley* Clerk

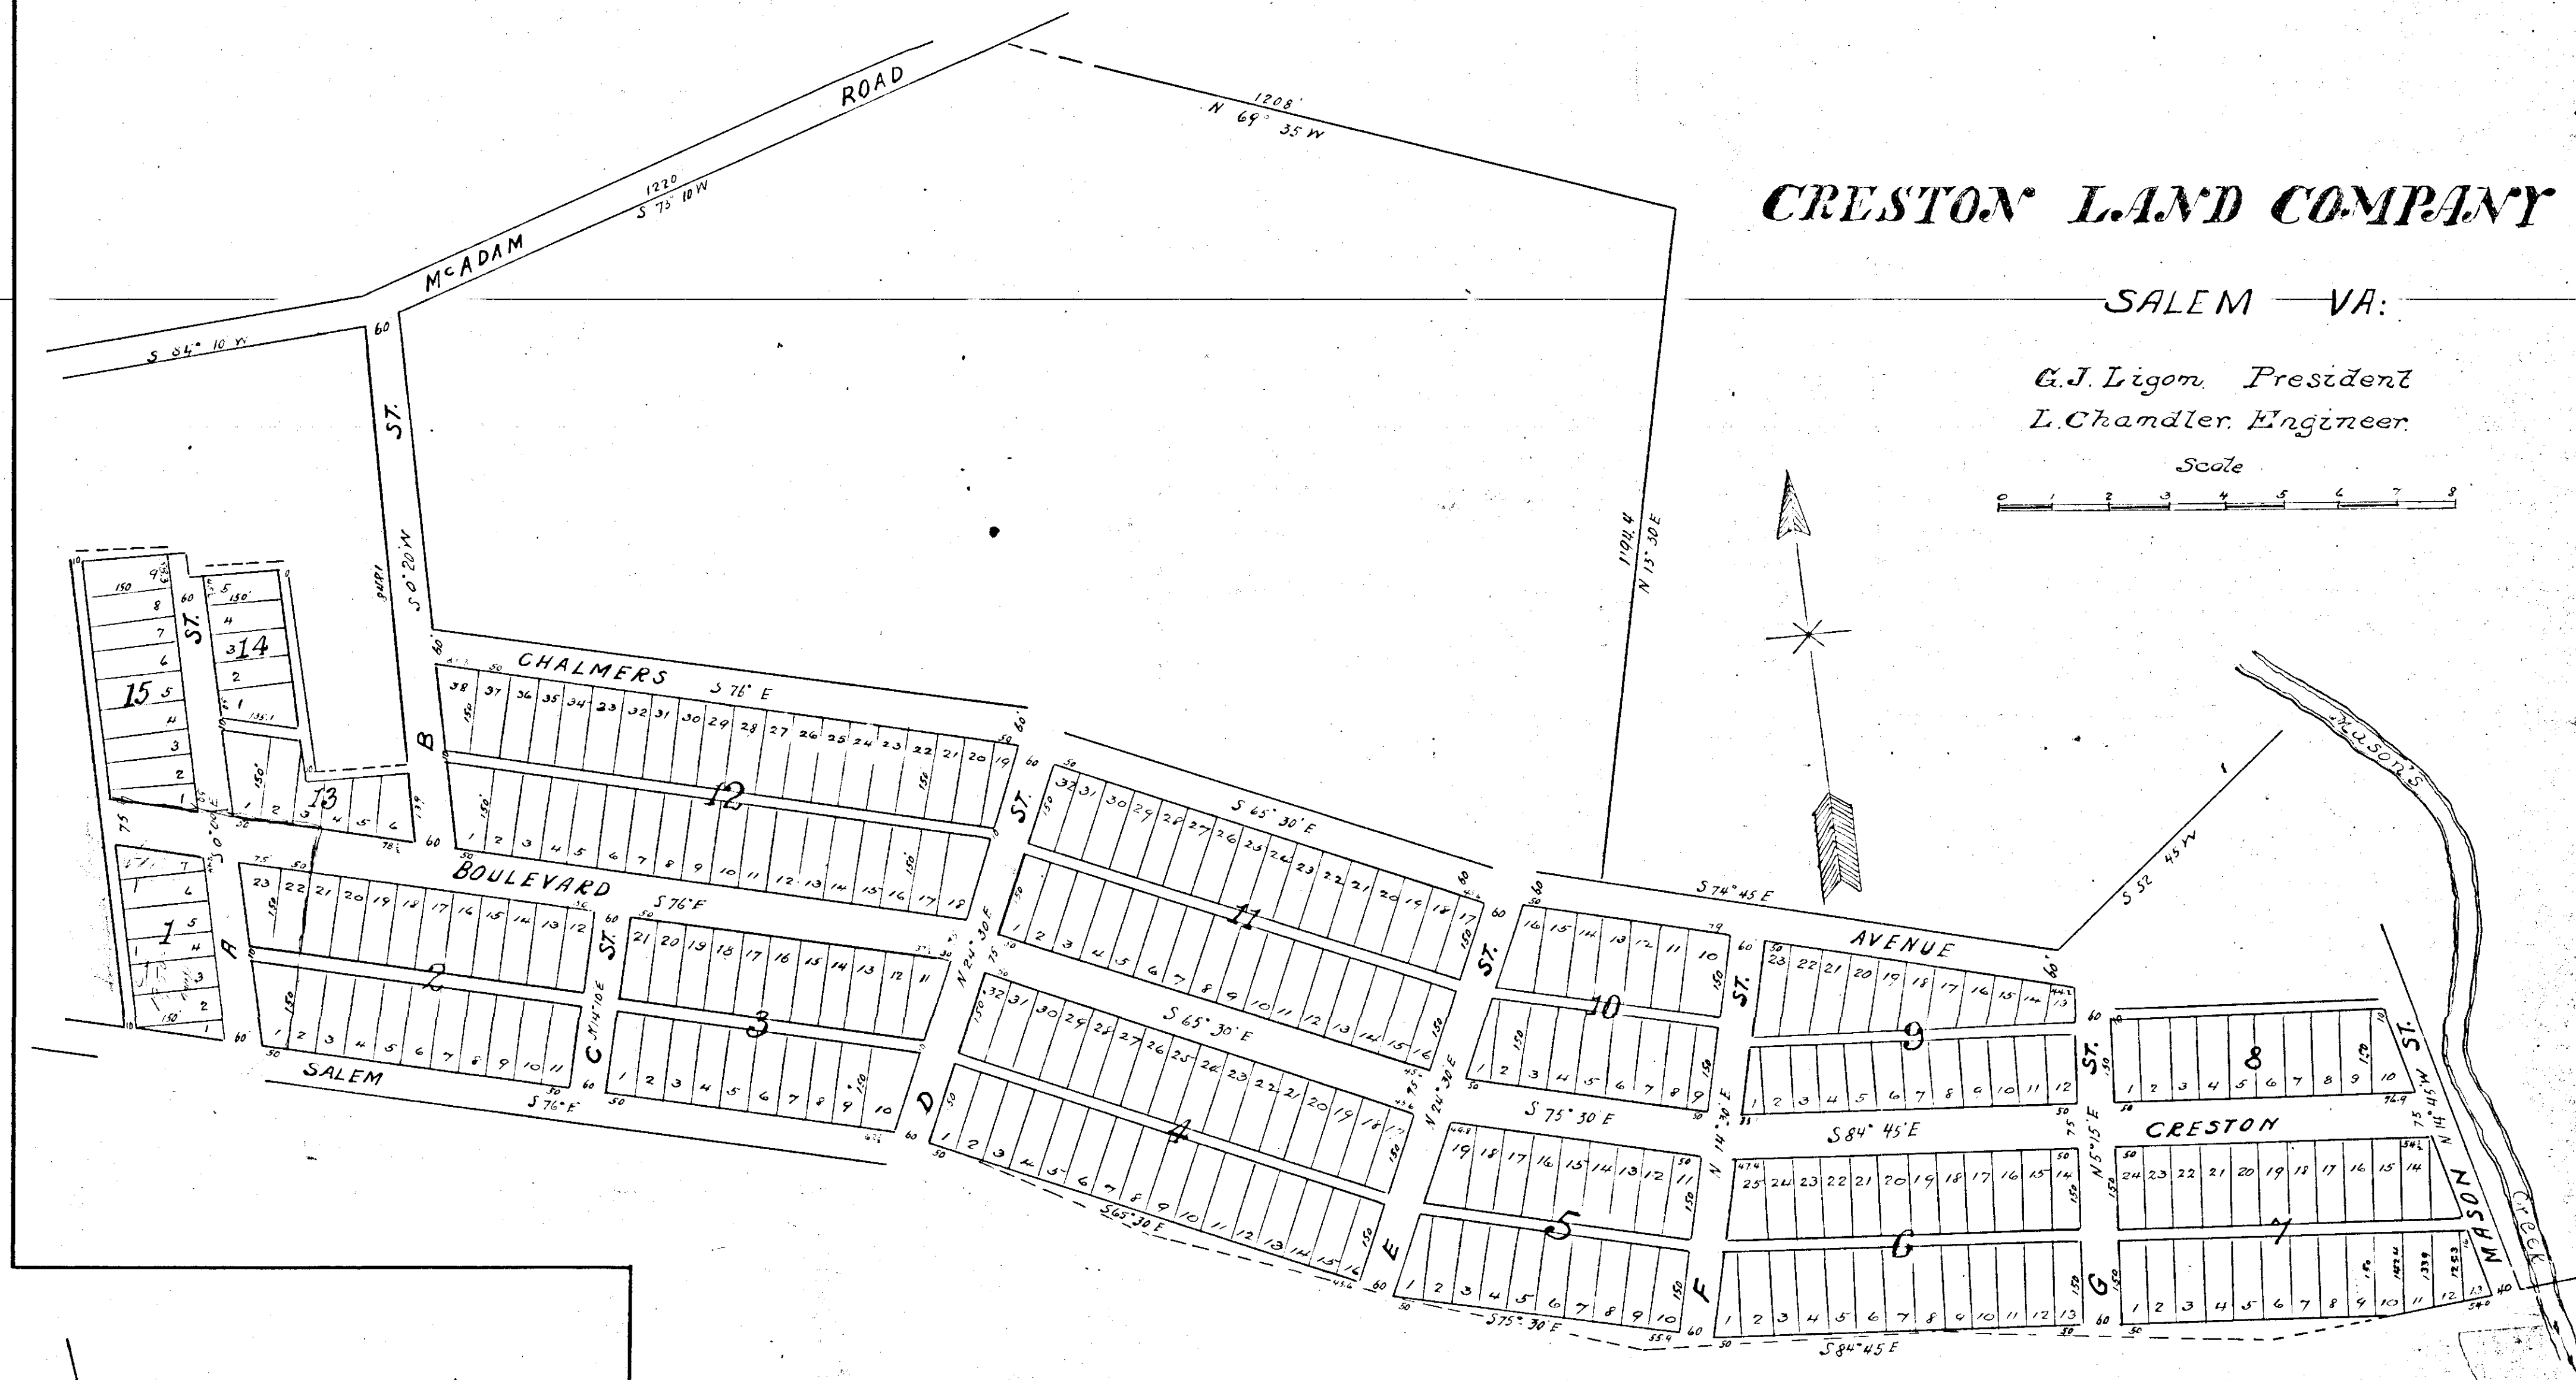



CRESTON LAND COMPANY

SALEM — VA.

G. J. Ligon, President

L. Chandler, Engineer

Scale

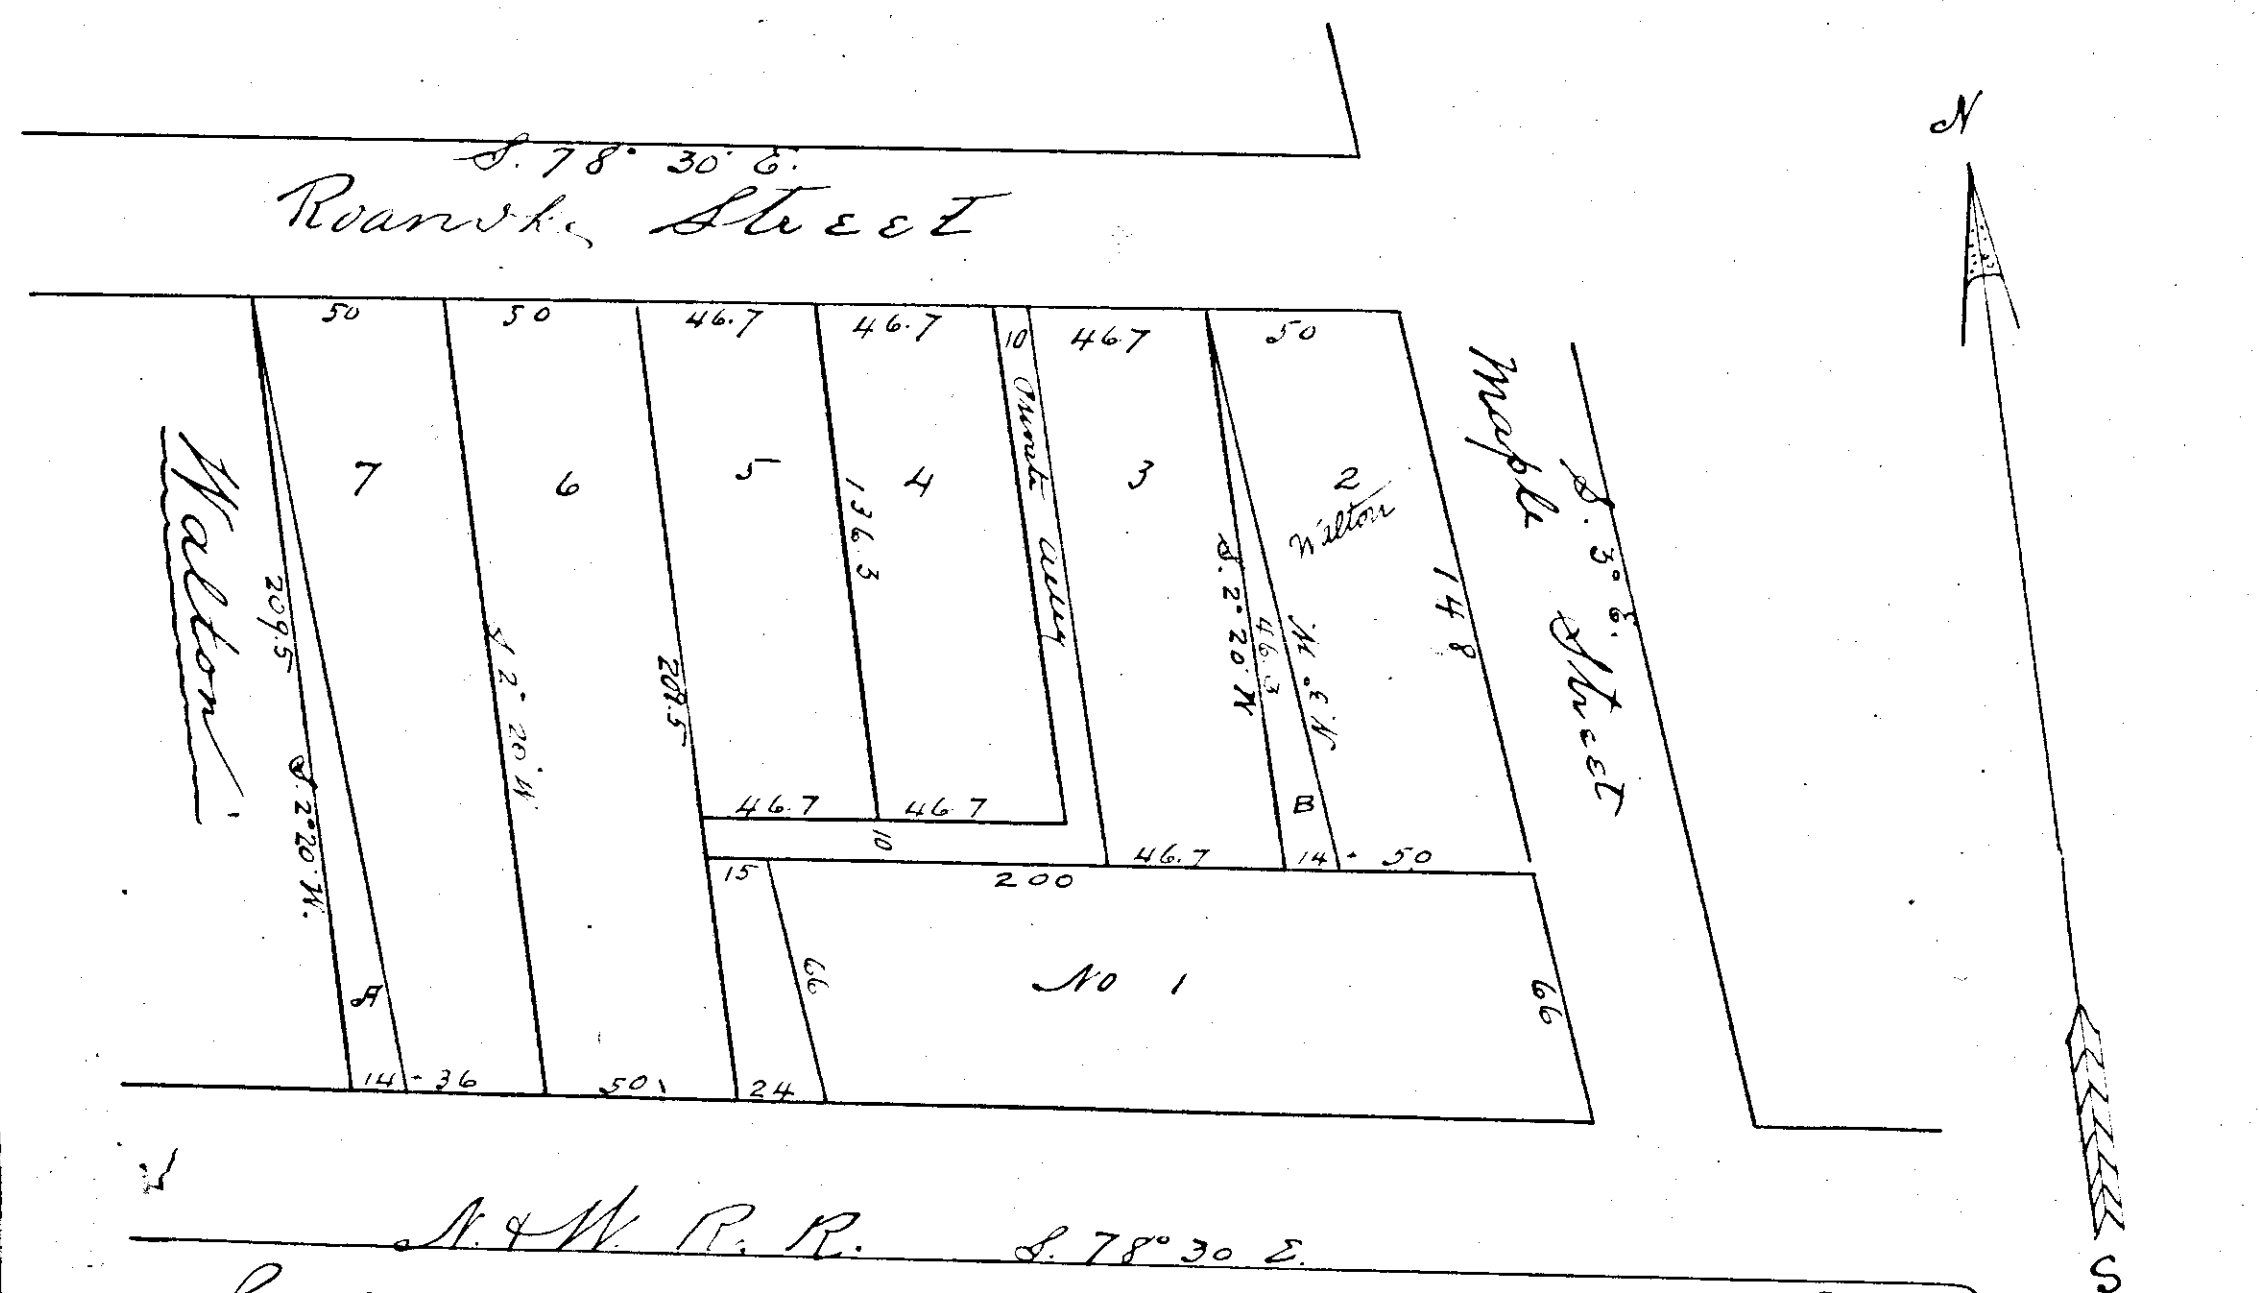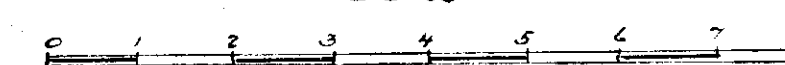

This Instrument made this 11th day of July 1890, by The Creston Land Company, Witnesseth: That the sub-division of land owned by said Company, as appears in this plat is with the consent and in accordance with the desire and wish of the said The Creston Land Company. Witness the signature of its President, and the seal of the said Company.

The Creston Land Co.
By *G. Jones Ligon*, President

State of Virginia, Roanoke County, to wit:
I, Ernest R. M. Cauley, Deputy Clerk of the County Court for the County aforesaid in the State of Virginia, do certify that G. Jones Ligon, President of The Creston Land Company, whose name is signed to the foregoing certificate acknowledged the same before me in my County aforesaid. Given under my hand this 11th day of July 1890.

Ernest R. M. Cauley, D. Clerk

This Tracing made December 18th 1927.
from original Plat. See from Plat Record Book No. 1, Page 45
Filed in the office of the Clerk of the Circuit Court of Roanoke County at Salem, Virginia.

Made by *W. M. Palmer*
Checked by *J. R. Williams*

Subdivision of the Joseph A. Strickler lot (Part of the Shanks Addition) in West Salem.
Area of lot A .033
B .024
July 1st 1891
S. A. Willson
Asst. Sur. Roanoke