


MAP OF PART OF PROPERTY OWNED BY STEELTON LAND CO. SALEM, VA.

SCALE OF FEET
W. H. Staymaker Engineer.

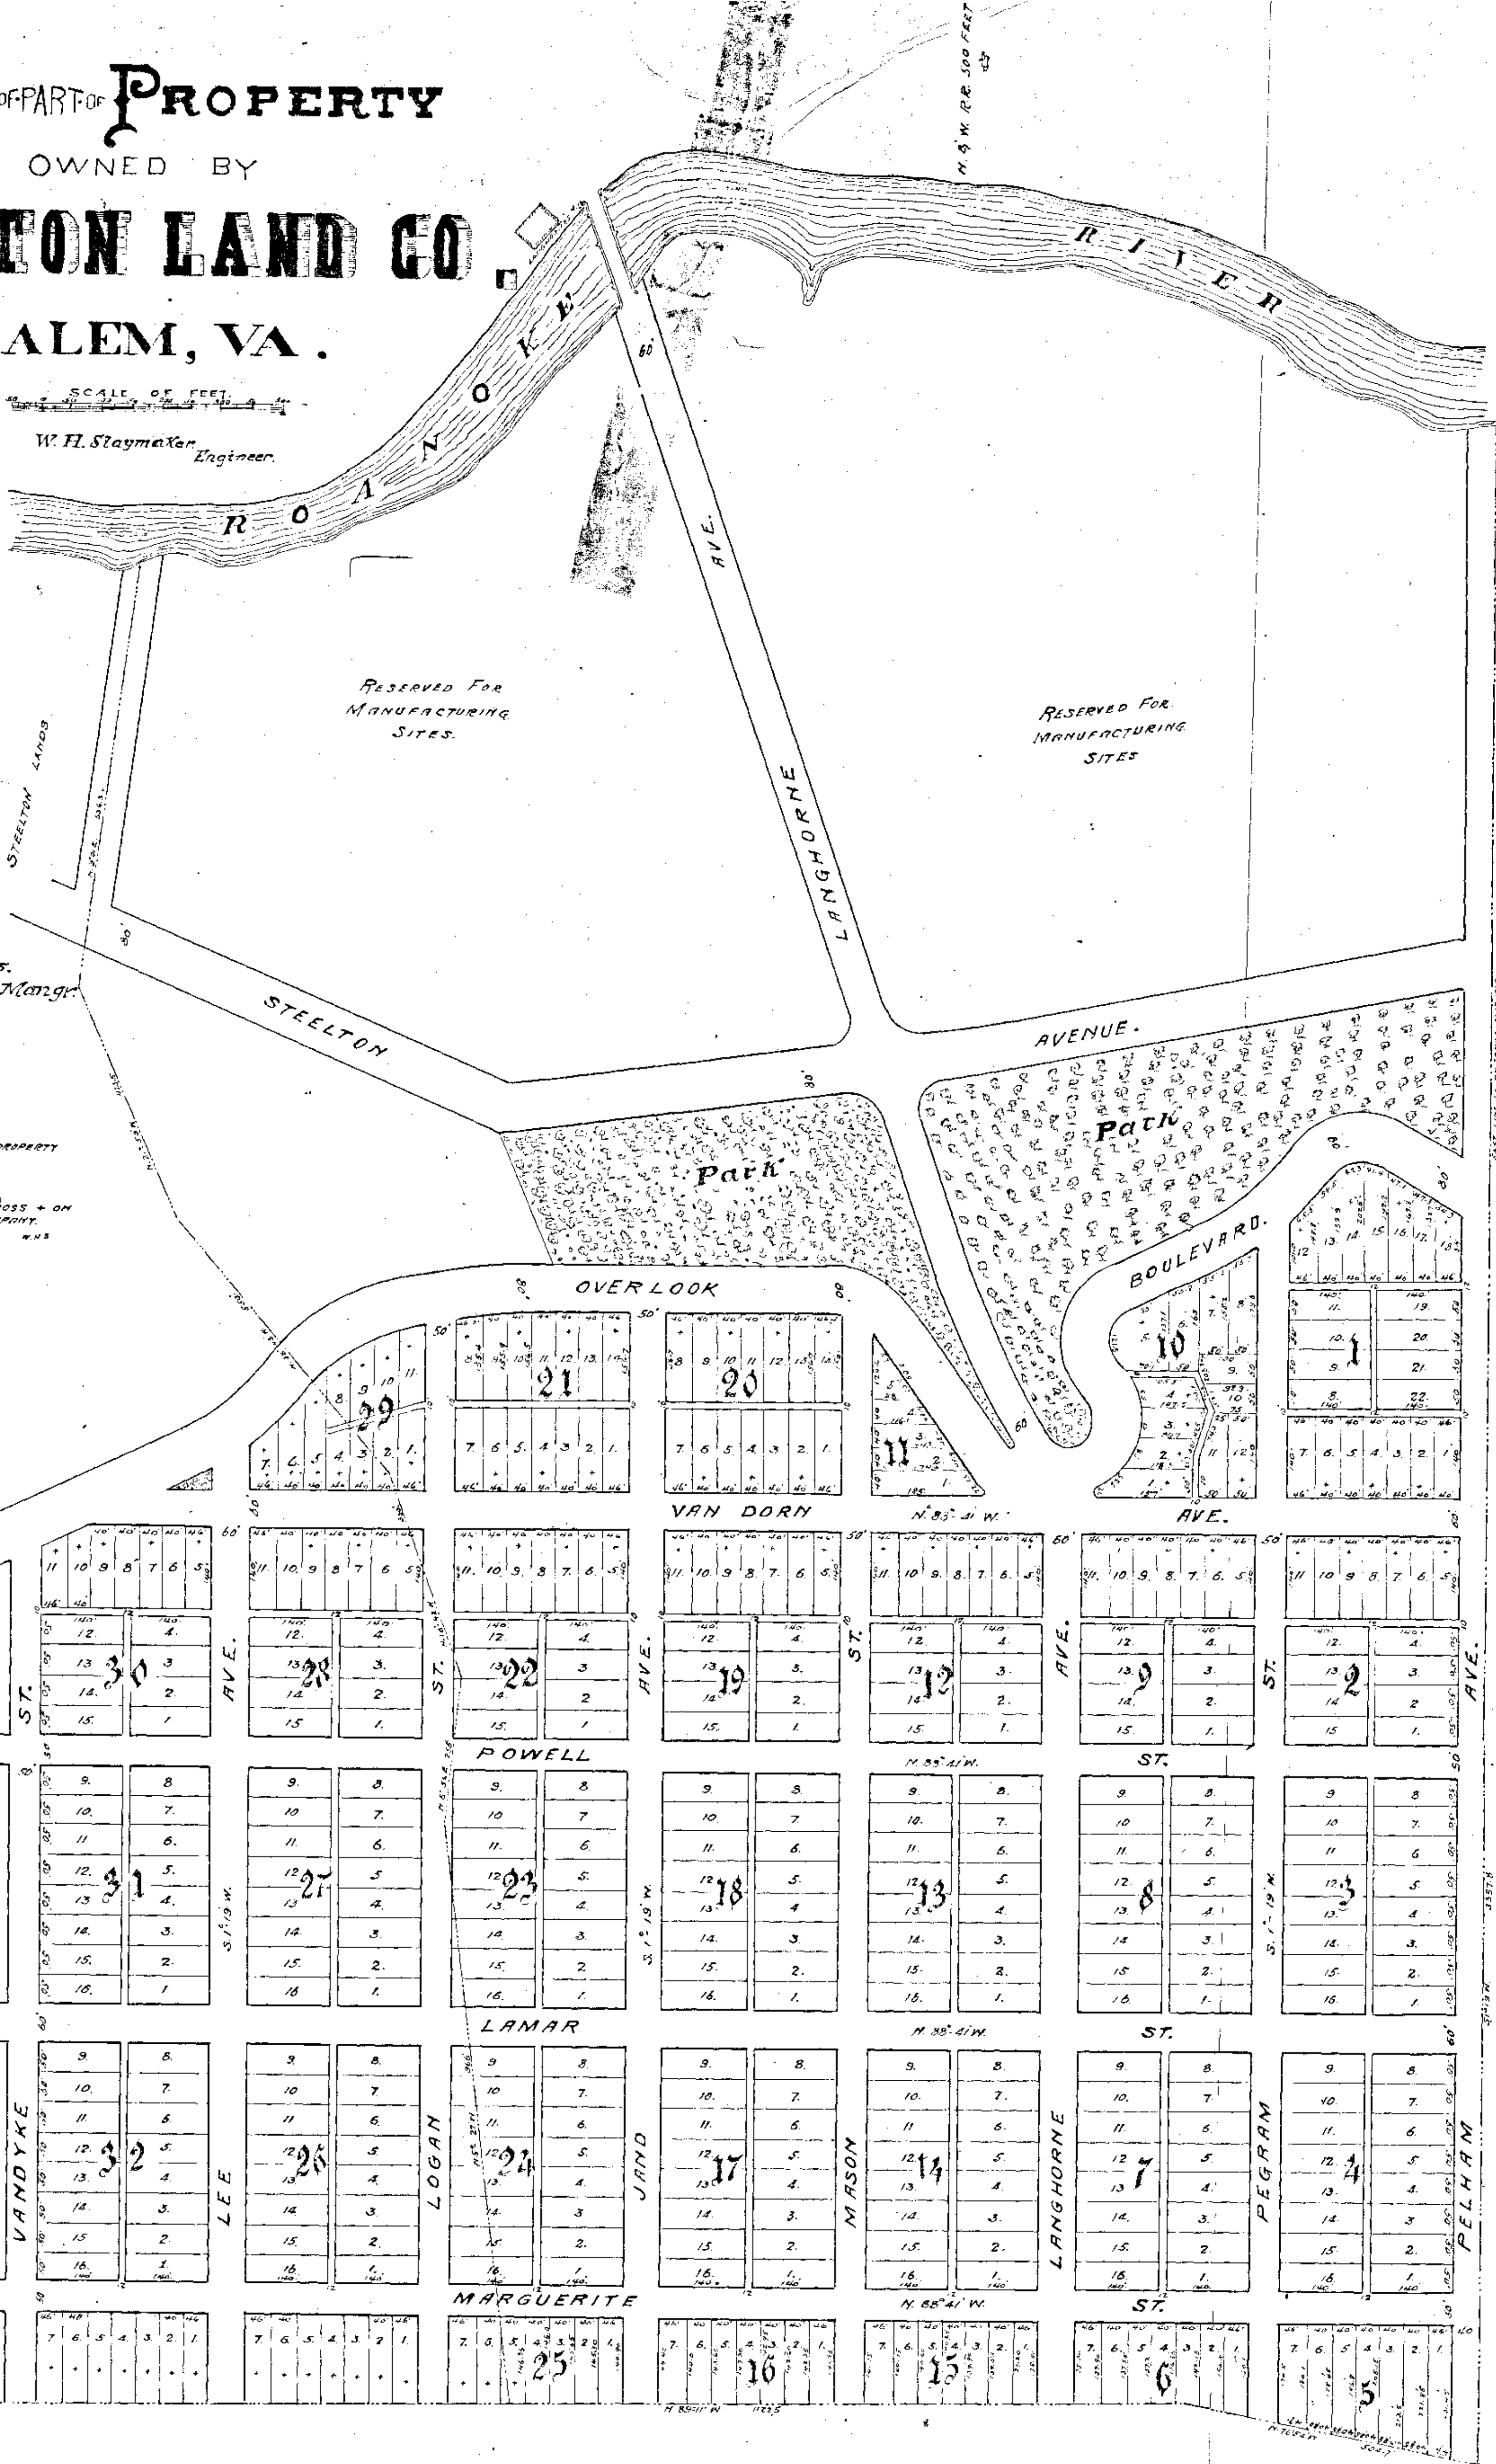

J. C. Langhorne Pres.
W. F. M. McCarty Gen. Mgr.

NOTE 1
THIS MAP REPRESENTS ONLY PROPERTY
READY FOR SALE JUNE 30, 1890
ABOUT 1/3 OF COMPANY'S LAND.
NOTE 2
ALL LOTS MARKED WITH A CROSS + ON
THIS MAP ARE RESERVED BY COMPANY.

VICTOR H. LINDS

This tracing made November 20, 1927.
from original Blue Print
filed in the Office of the Clerk of the
Circuit Court of Roanoke County, at
Salem, Virginia.