


MAP OF PART OF PROPERTY OWNED BY STEELTON LAND CO. SALEM, VA.

SCALE OF FEET
W. H. Staymaker Engineer.

J. C. Langhorne Pres.
W. F. M. McCarty Gen. Mgr.

NOTE 1
THIS MAP REPRESENTS ONLY PROPERTY READY FOR SALE JUNE 30, 1890 ABOUT 3/4 OF COMPANY'S LAND.
NOTE 2
ALL LOTS MARKED WITH A CROSS + ON THIS MAP ARE RESERVED BY COMPANY.

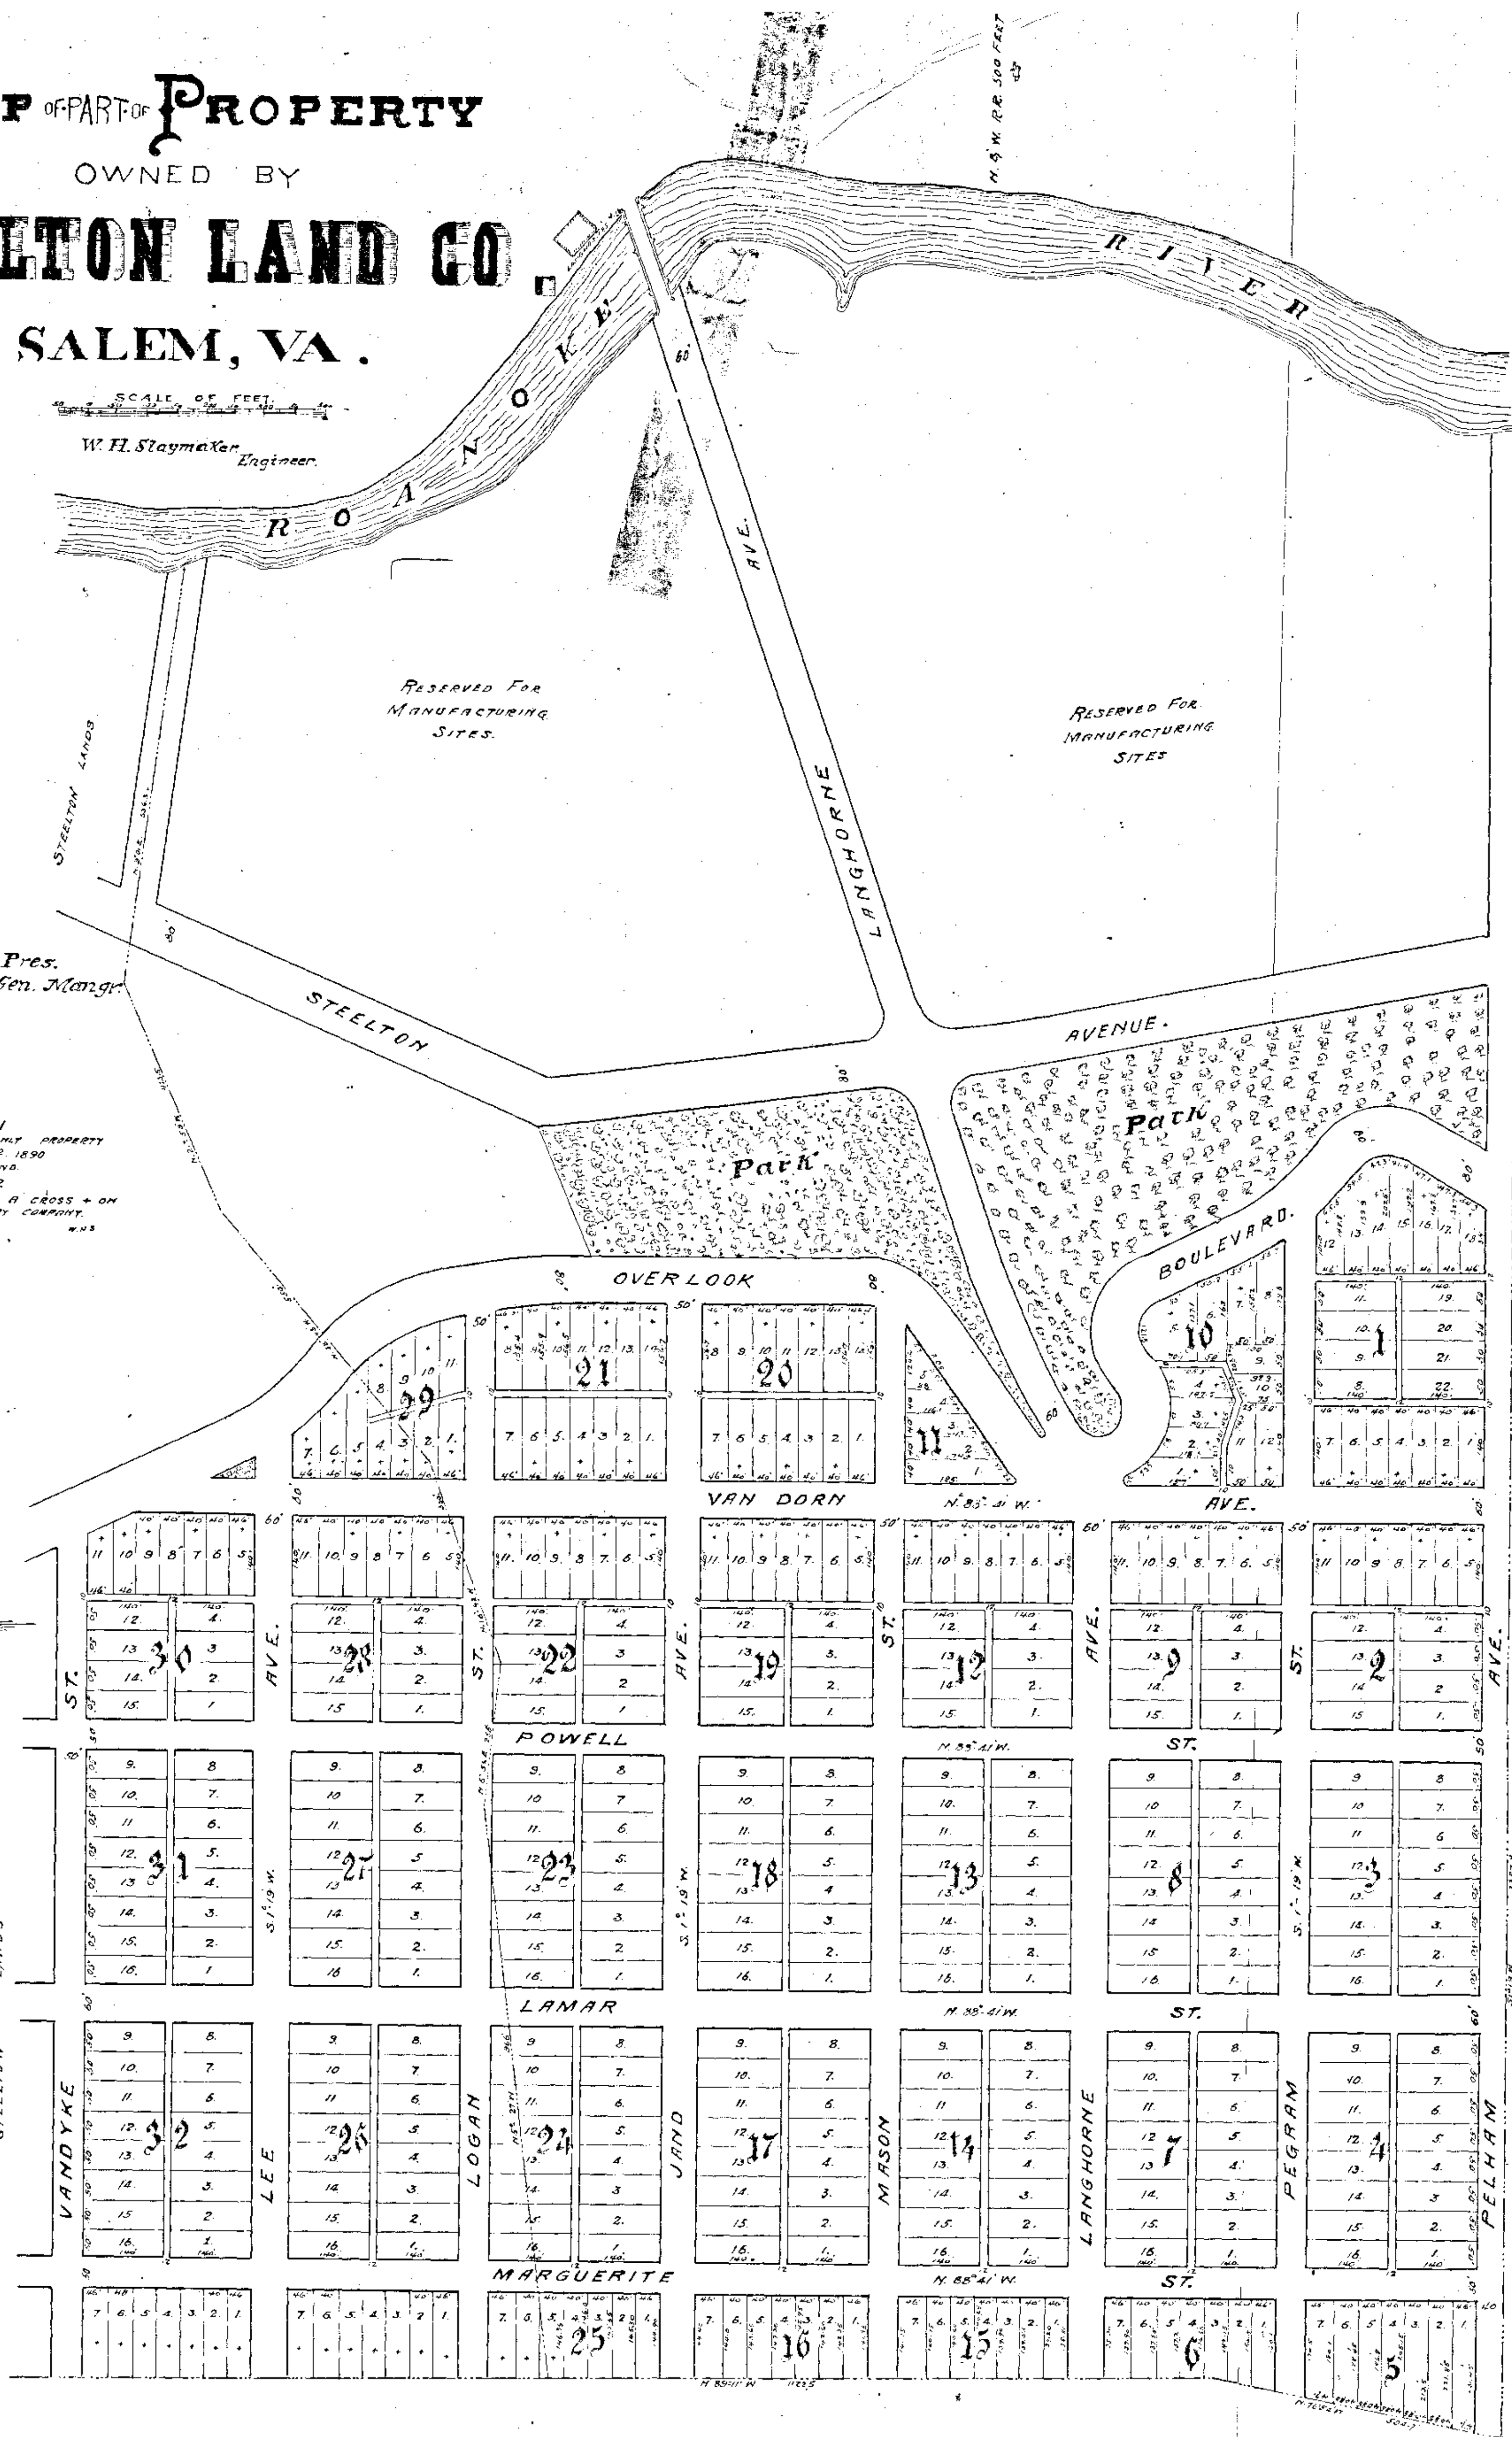

VICTORIA LANDS

This tracing made November 23rd 1927.
From original Blue Print
Filed in the Office of the Clerk of the
Circuit Court of Roanoke County, at
Salem, Virginia.