


PLAN
OF SUBDIVISION OF
LOT N^o 1 BLOCK 48
SALEM IMPROVEMENT COMPANY'S PROPERTY

Scale 66^{ft} to 1ⁱⁿ

Owned by W.E. Hubbert.

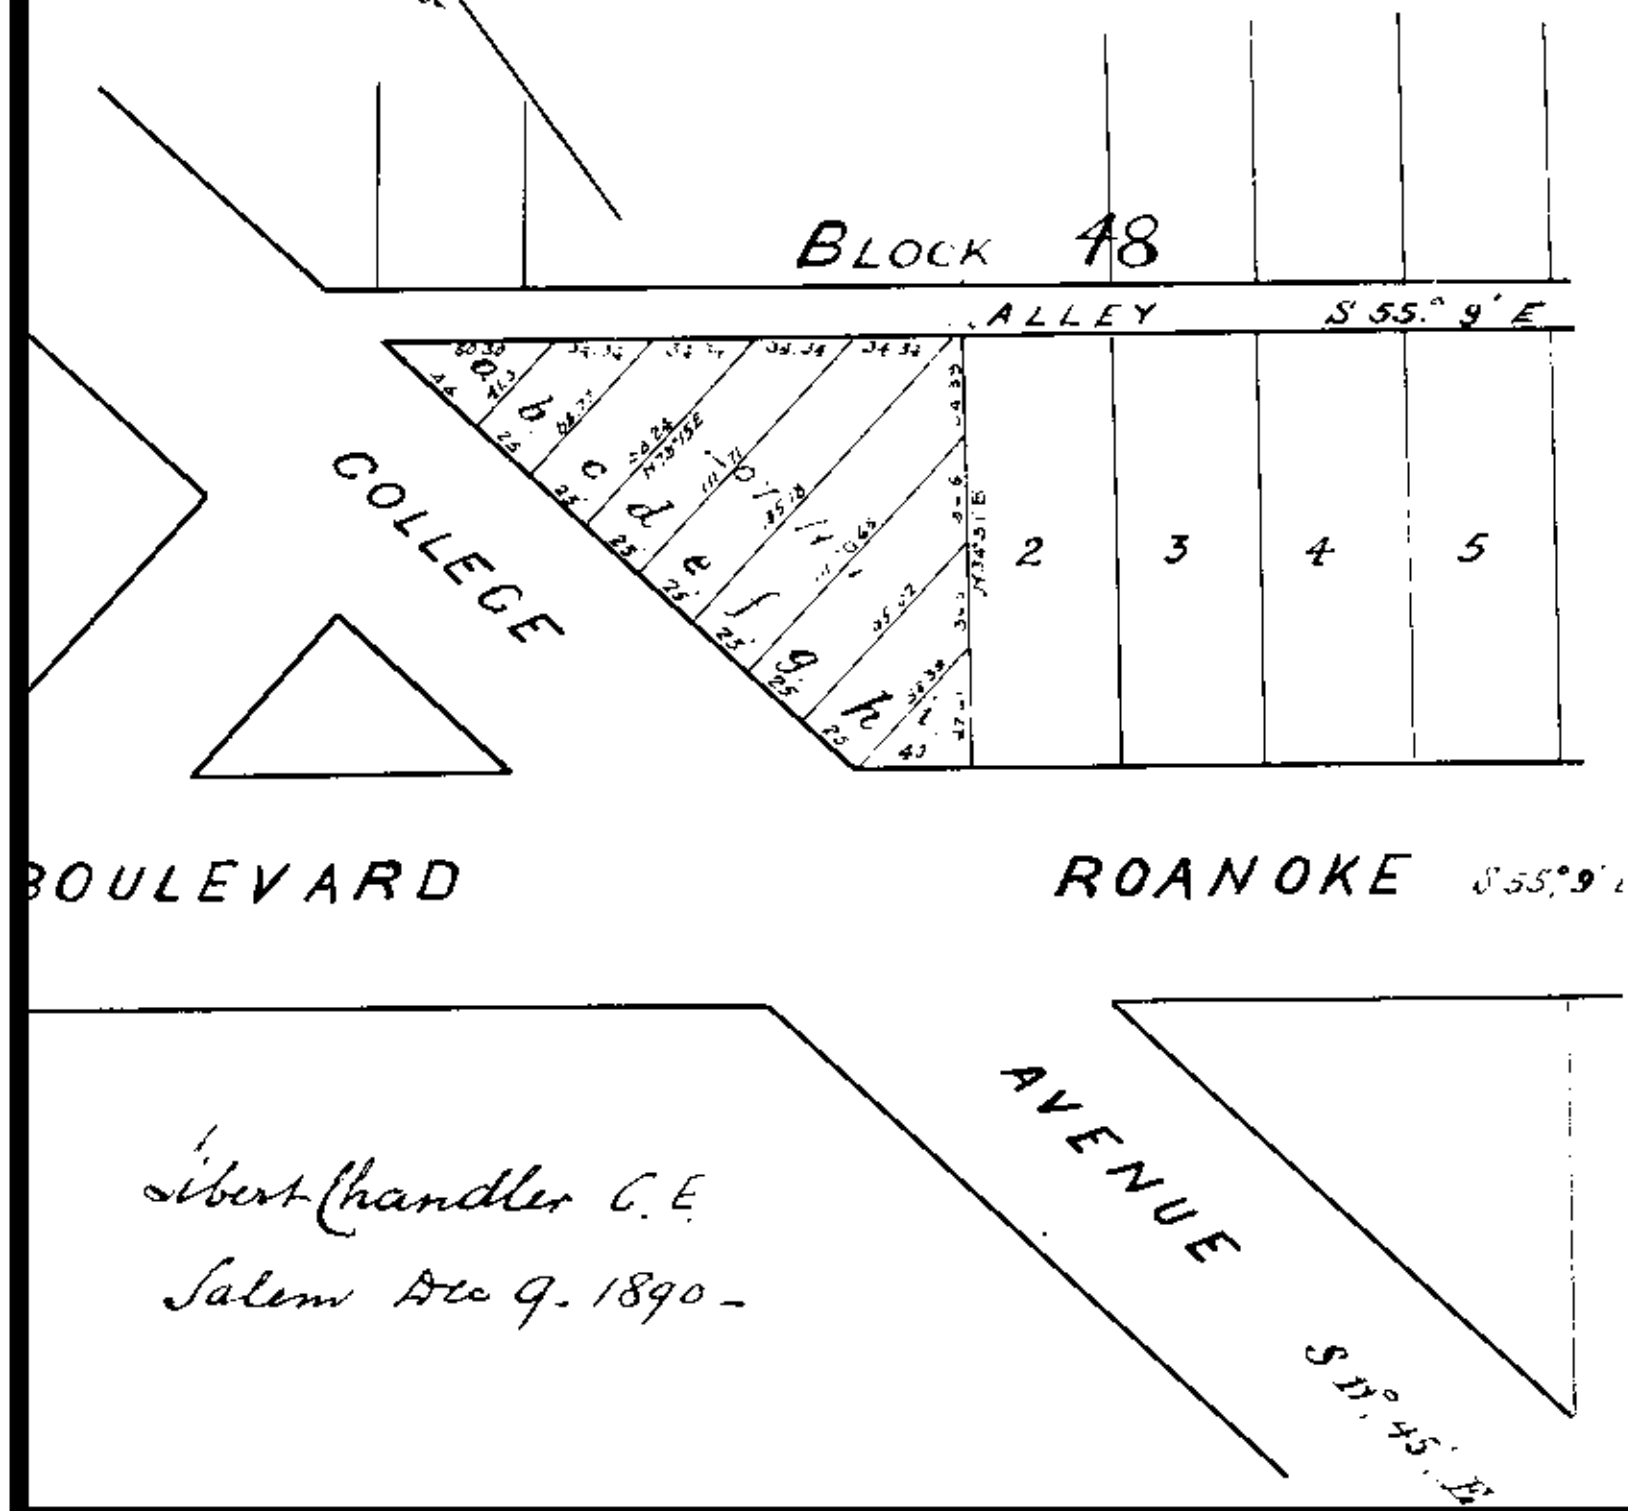

MAP
OF
PROPERTY OWNED
BY
SALEM CLUB LAND CO
SALEM
ROANOKE CO.
VA

W. H. SLAYMAKER
ENGINEER

APPROVED. AUG 12 1890

O. L. Stearns


PRES.

Scale 100 ft = 1 inch.

R. S. Stearns. GEN. MANGY.

O.L. STEARNES PRES.

R. S. STARNES GEN. MANAGER.

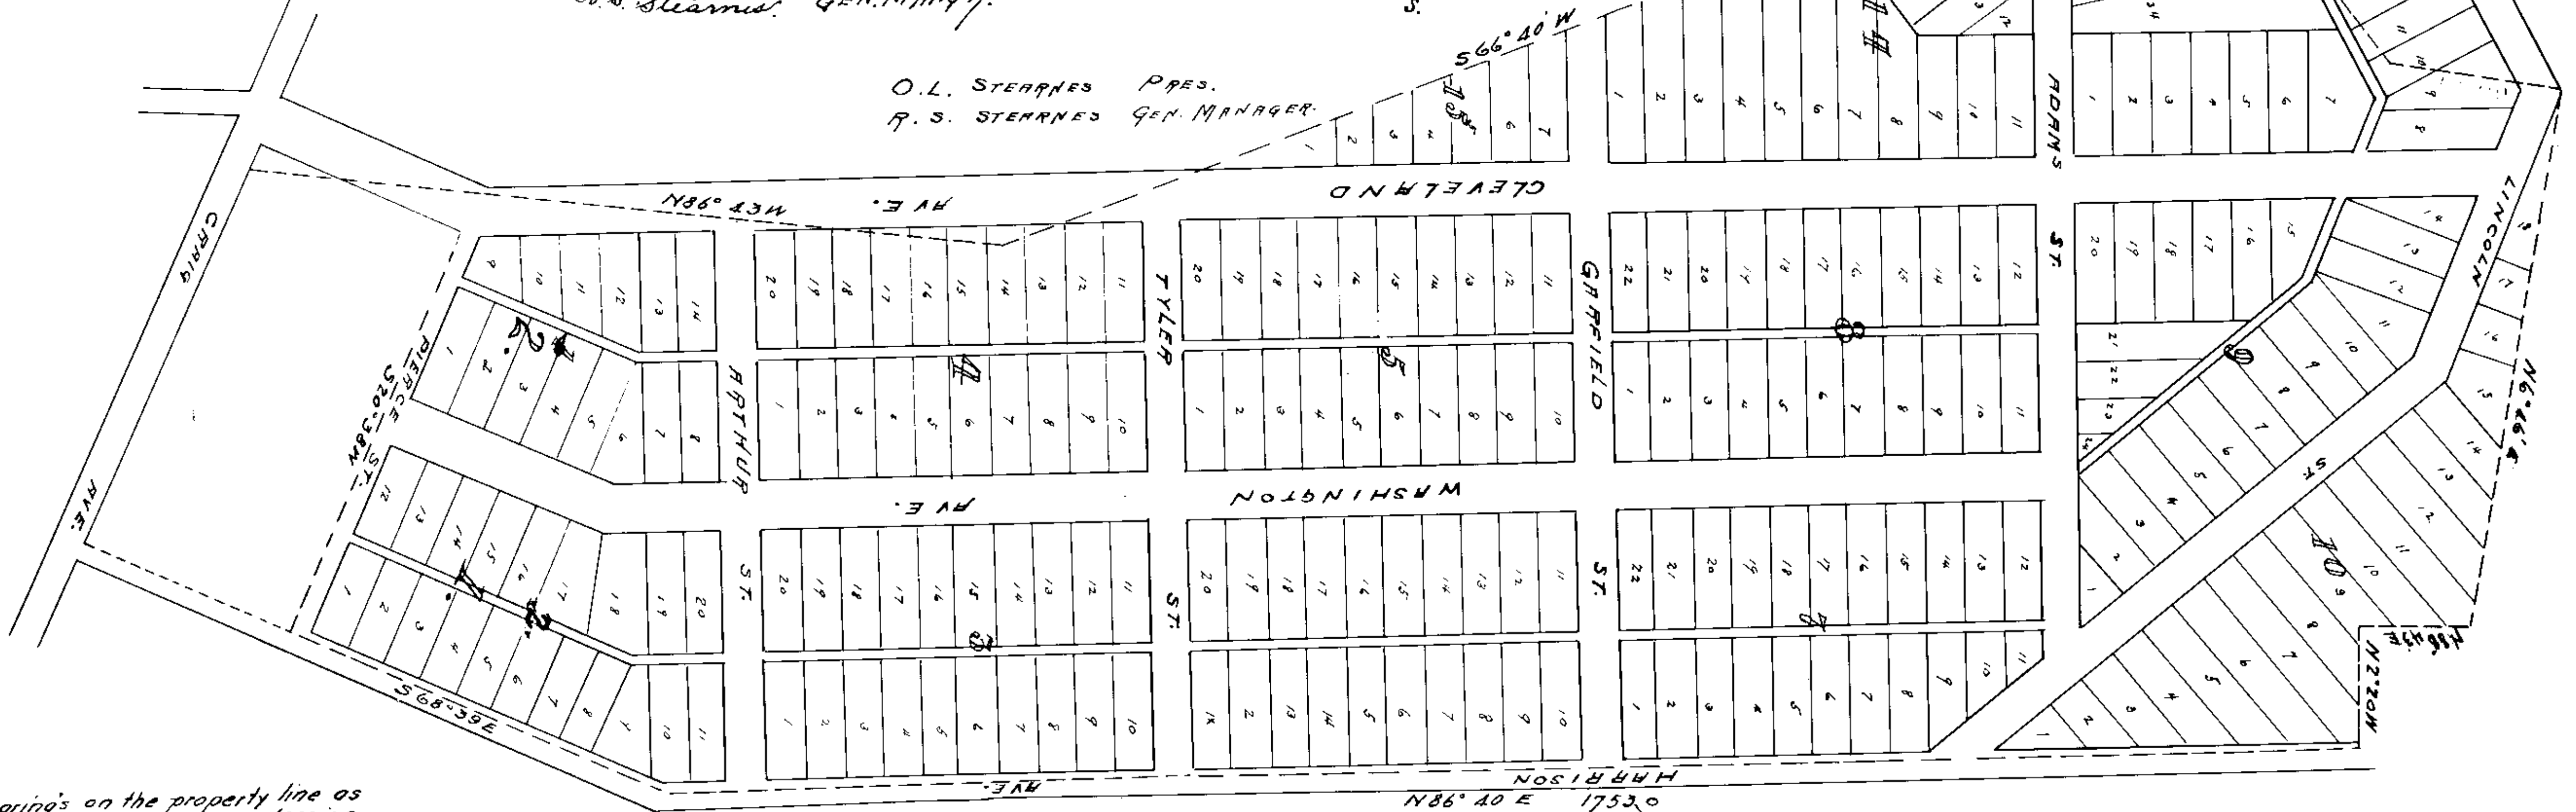

NOTE:- The bearings on the property line as shown, were put on Original tracing in PENCIL after Tracing was spread in Plot book.

This Trading made November 23rd 1927
from original Trading
made in the Office of the Clerk of the
Circuit Court of Roanoke County at
Salem, Virginia.
Made by. *H. W. Talley*
Checked by. *A. R. Williams*

SALEM CLUB LAND CO.