


PRESTON ADDITION TO THE TOWN OF SALEM, VIRGINIA

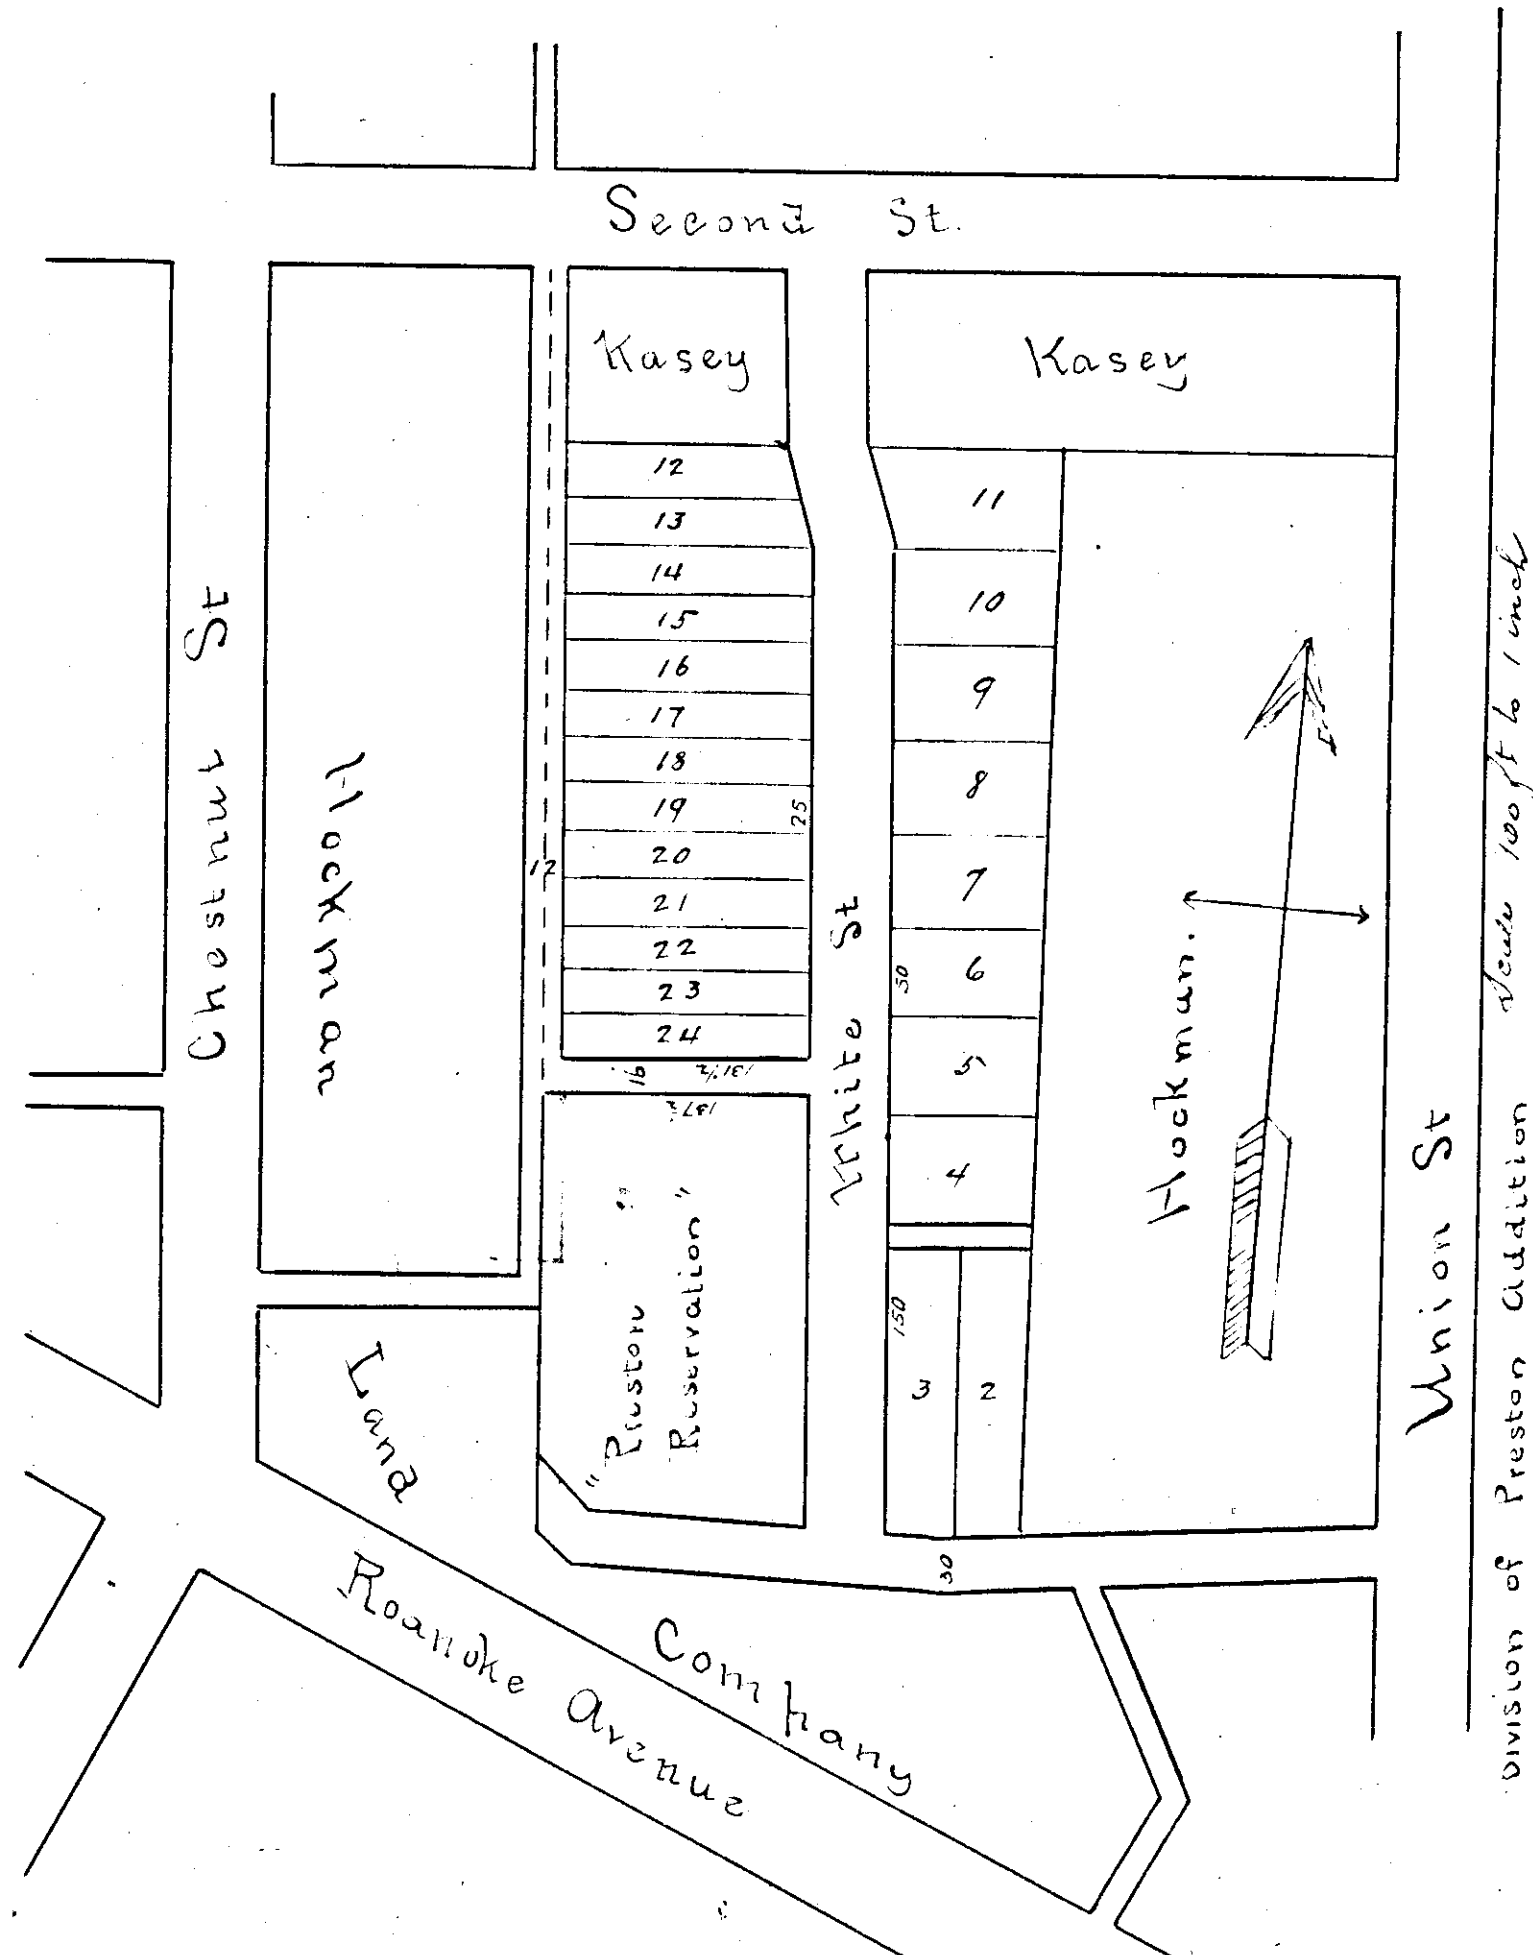

This instrument made this the 4th day of November 1890
That I, Preston of Salem Va. - Witnesseth, that the
subdivision of the land owned by the said Thos I. Preston
as it appears in this plat, is with the consent & in
accordance with the desire & wish of the said
Thos I. Preston of Salem Va.
Witness the following signature and seal this the day and
year above written

Thos I. Preston Seal

STATE OF VIRGINIA-- County of Roanoke:
To wit:

I, J.M. Williams, a Notary Public for the County aforesaid
in the State of Virginia, do certify that Thos I. Preston, whose name
is signed to the writing above, has acknowledged the same before
me in my County aforesaid, this the 4th day of November, 1890.

J.M. Williams
N.P.

In the Clerk's Office of the County Court of Roanoke County, the 4th
day of November 1890, This Plat of Division of land of
Thos I. Preston was filed and admitted to record.


Deeds: *Wm. C. Bailey* Clerk

From original No. 2

1-25

SUB-DIVISION OF Sections 15, 15 of the **McClelland Addition** TO THE **Town of Salem**

Dotted lines and figures in red indicate
the original plan. S. A. Willson Sur.

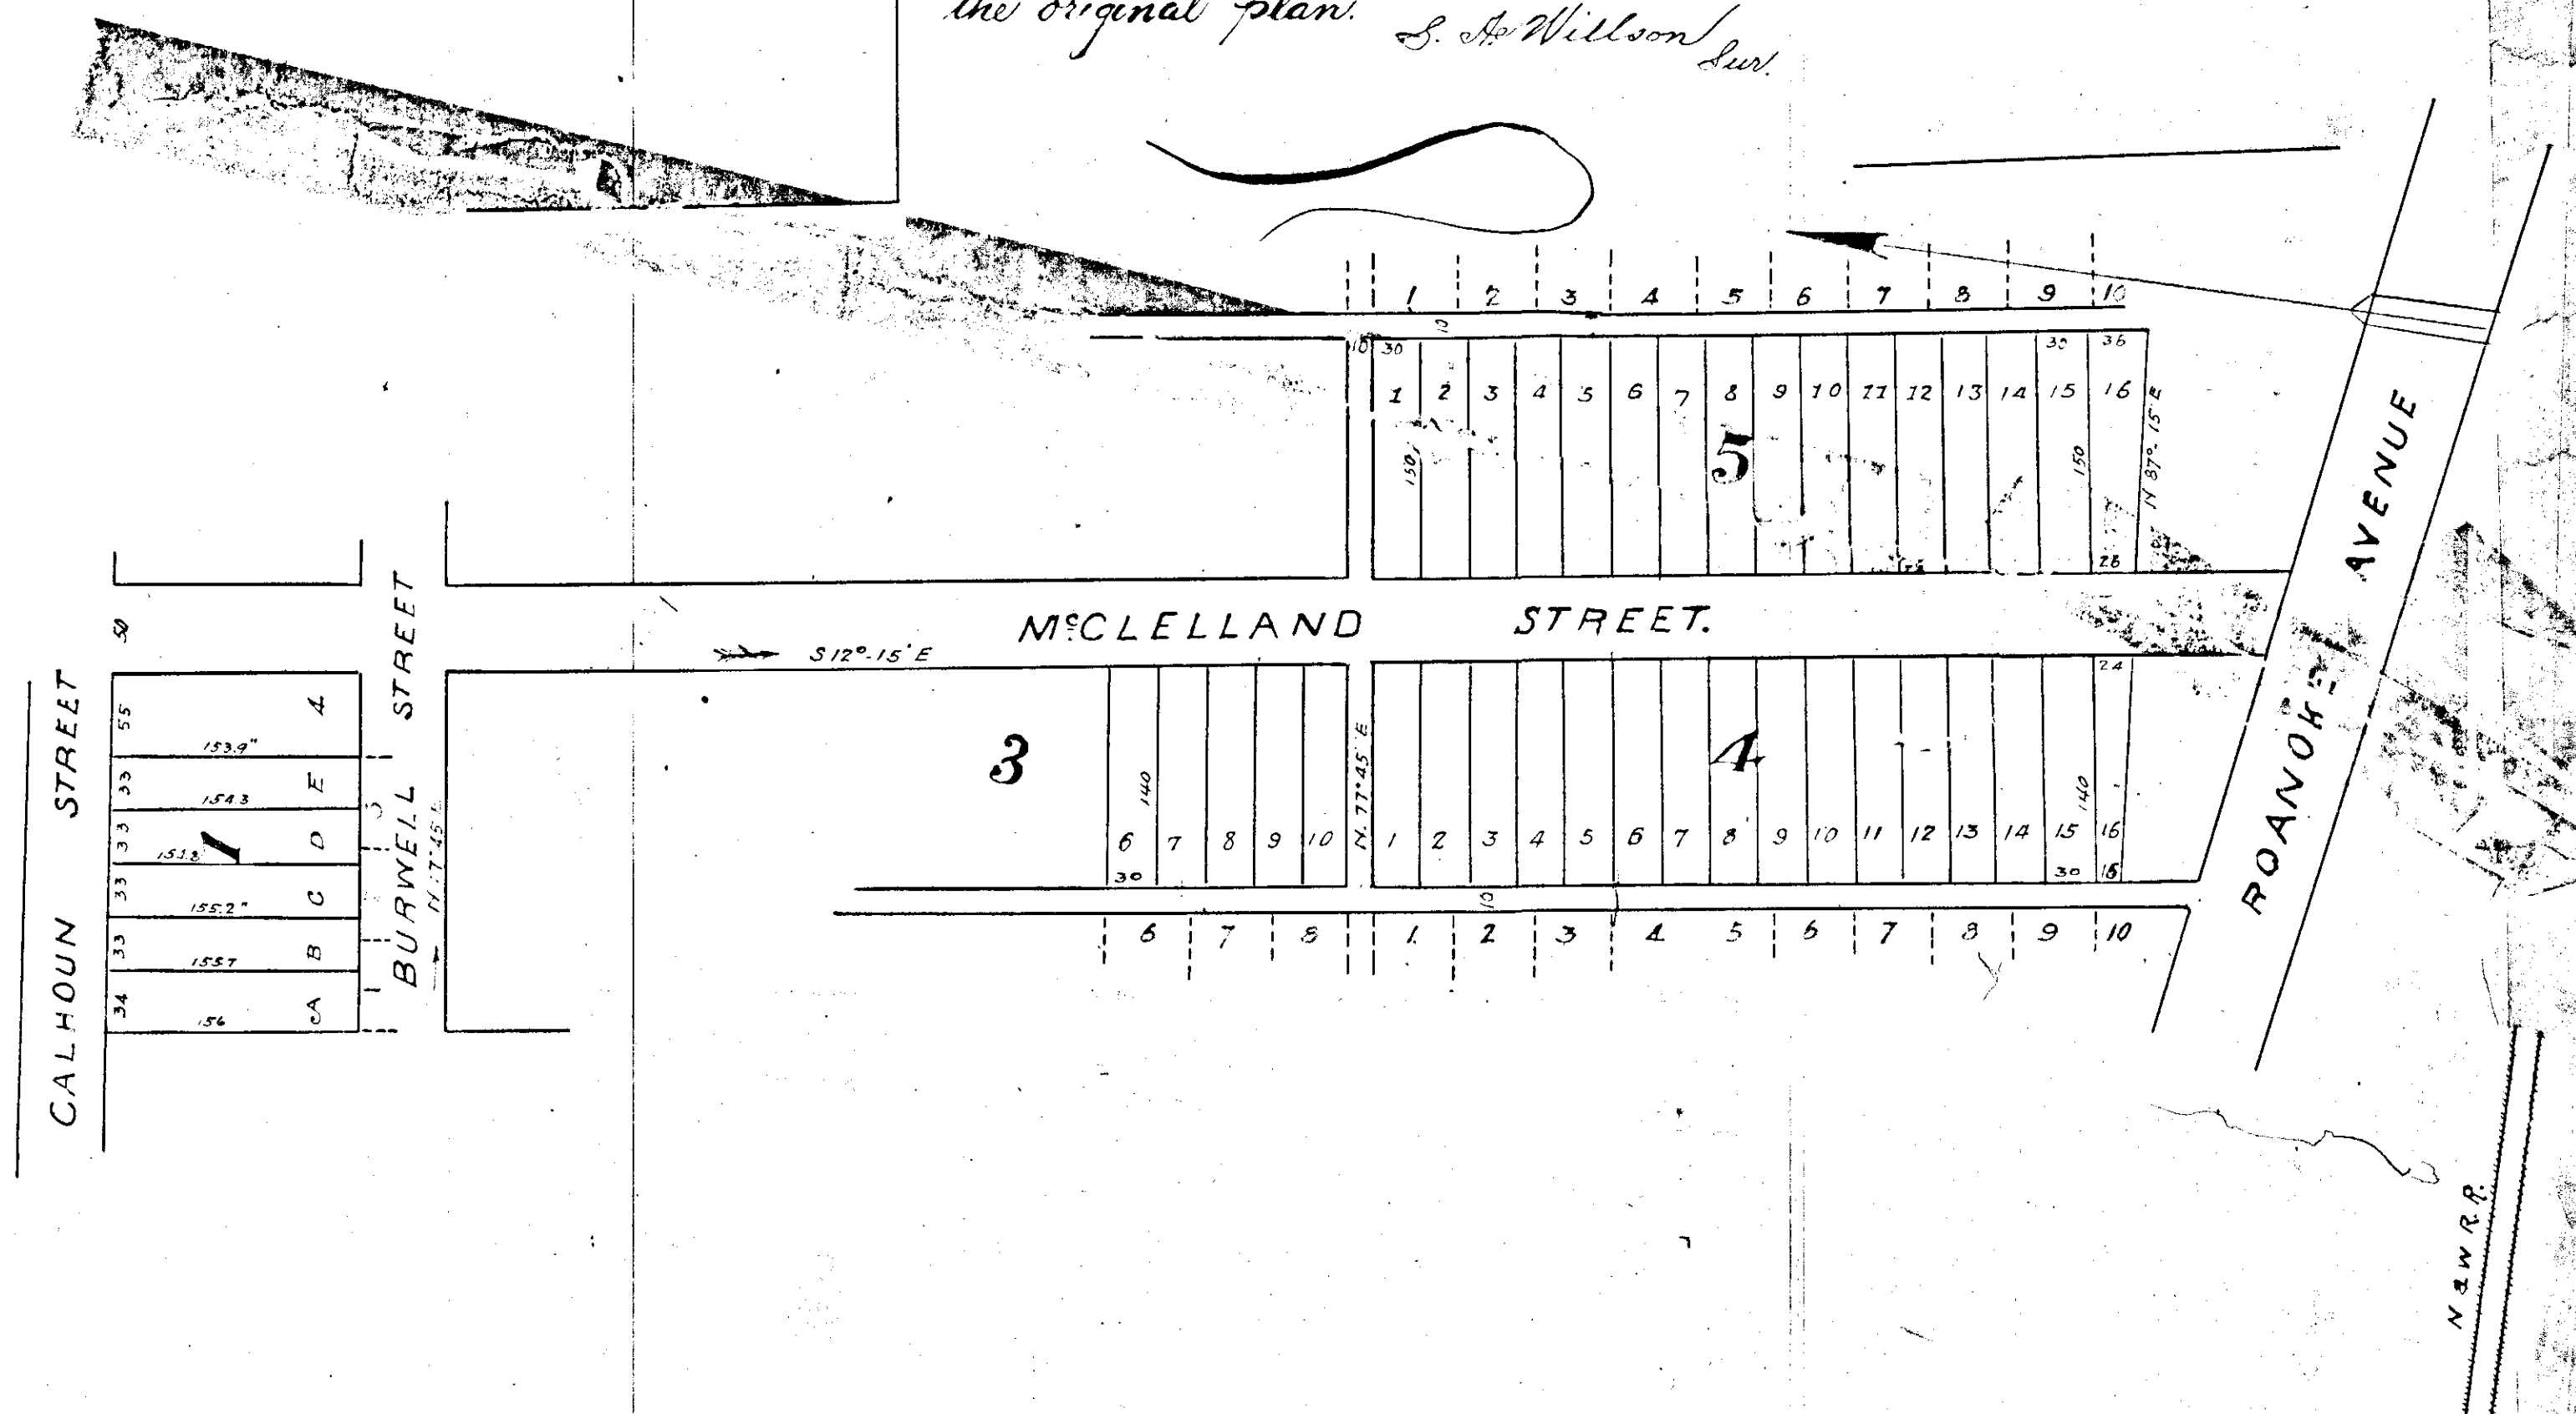

This Tracing made November 11th 1927
from original Map & Plat Record Book Vol. 1, Page 25
Filed in the office of the Clerk of the
Circuit Court of Roanoke County, at
Salem Virginia.
Made by *Wm. C. Bailey*
Checked by *J. H. Bailey*