



Virginia - County of Roanoke - to wit:
 J. P. Smith, a Notary Public in and for the County aforesaid in the State of Virginia, Do certify that W. A. Pedigo, personally appeared before me in my County aforesaid and acknowledged that the within map is a true plat of the lands of W. A. Pedigo, Bro. in the town of Vinton, Virginia.
 Given under my hand this 5th day of June 1890.
 J. P. Smith, N. P.

Map of
 90
 BUILDING SITES
 FOR SALE
 AT
 VINTON VA.
 scale 30.0 ft to one in
 PEDIGO + BRO.
 JANUARY 1889.
 Wm. M. Dunlop, C.E.

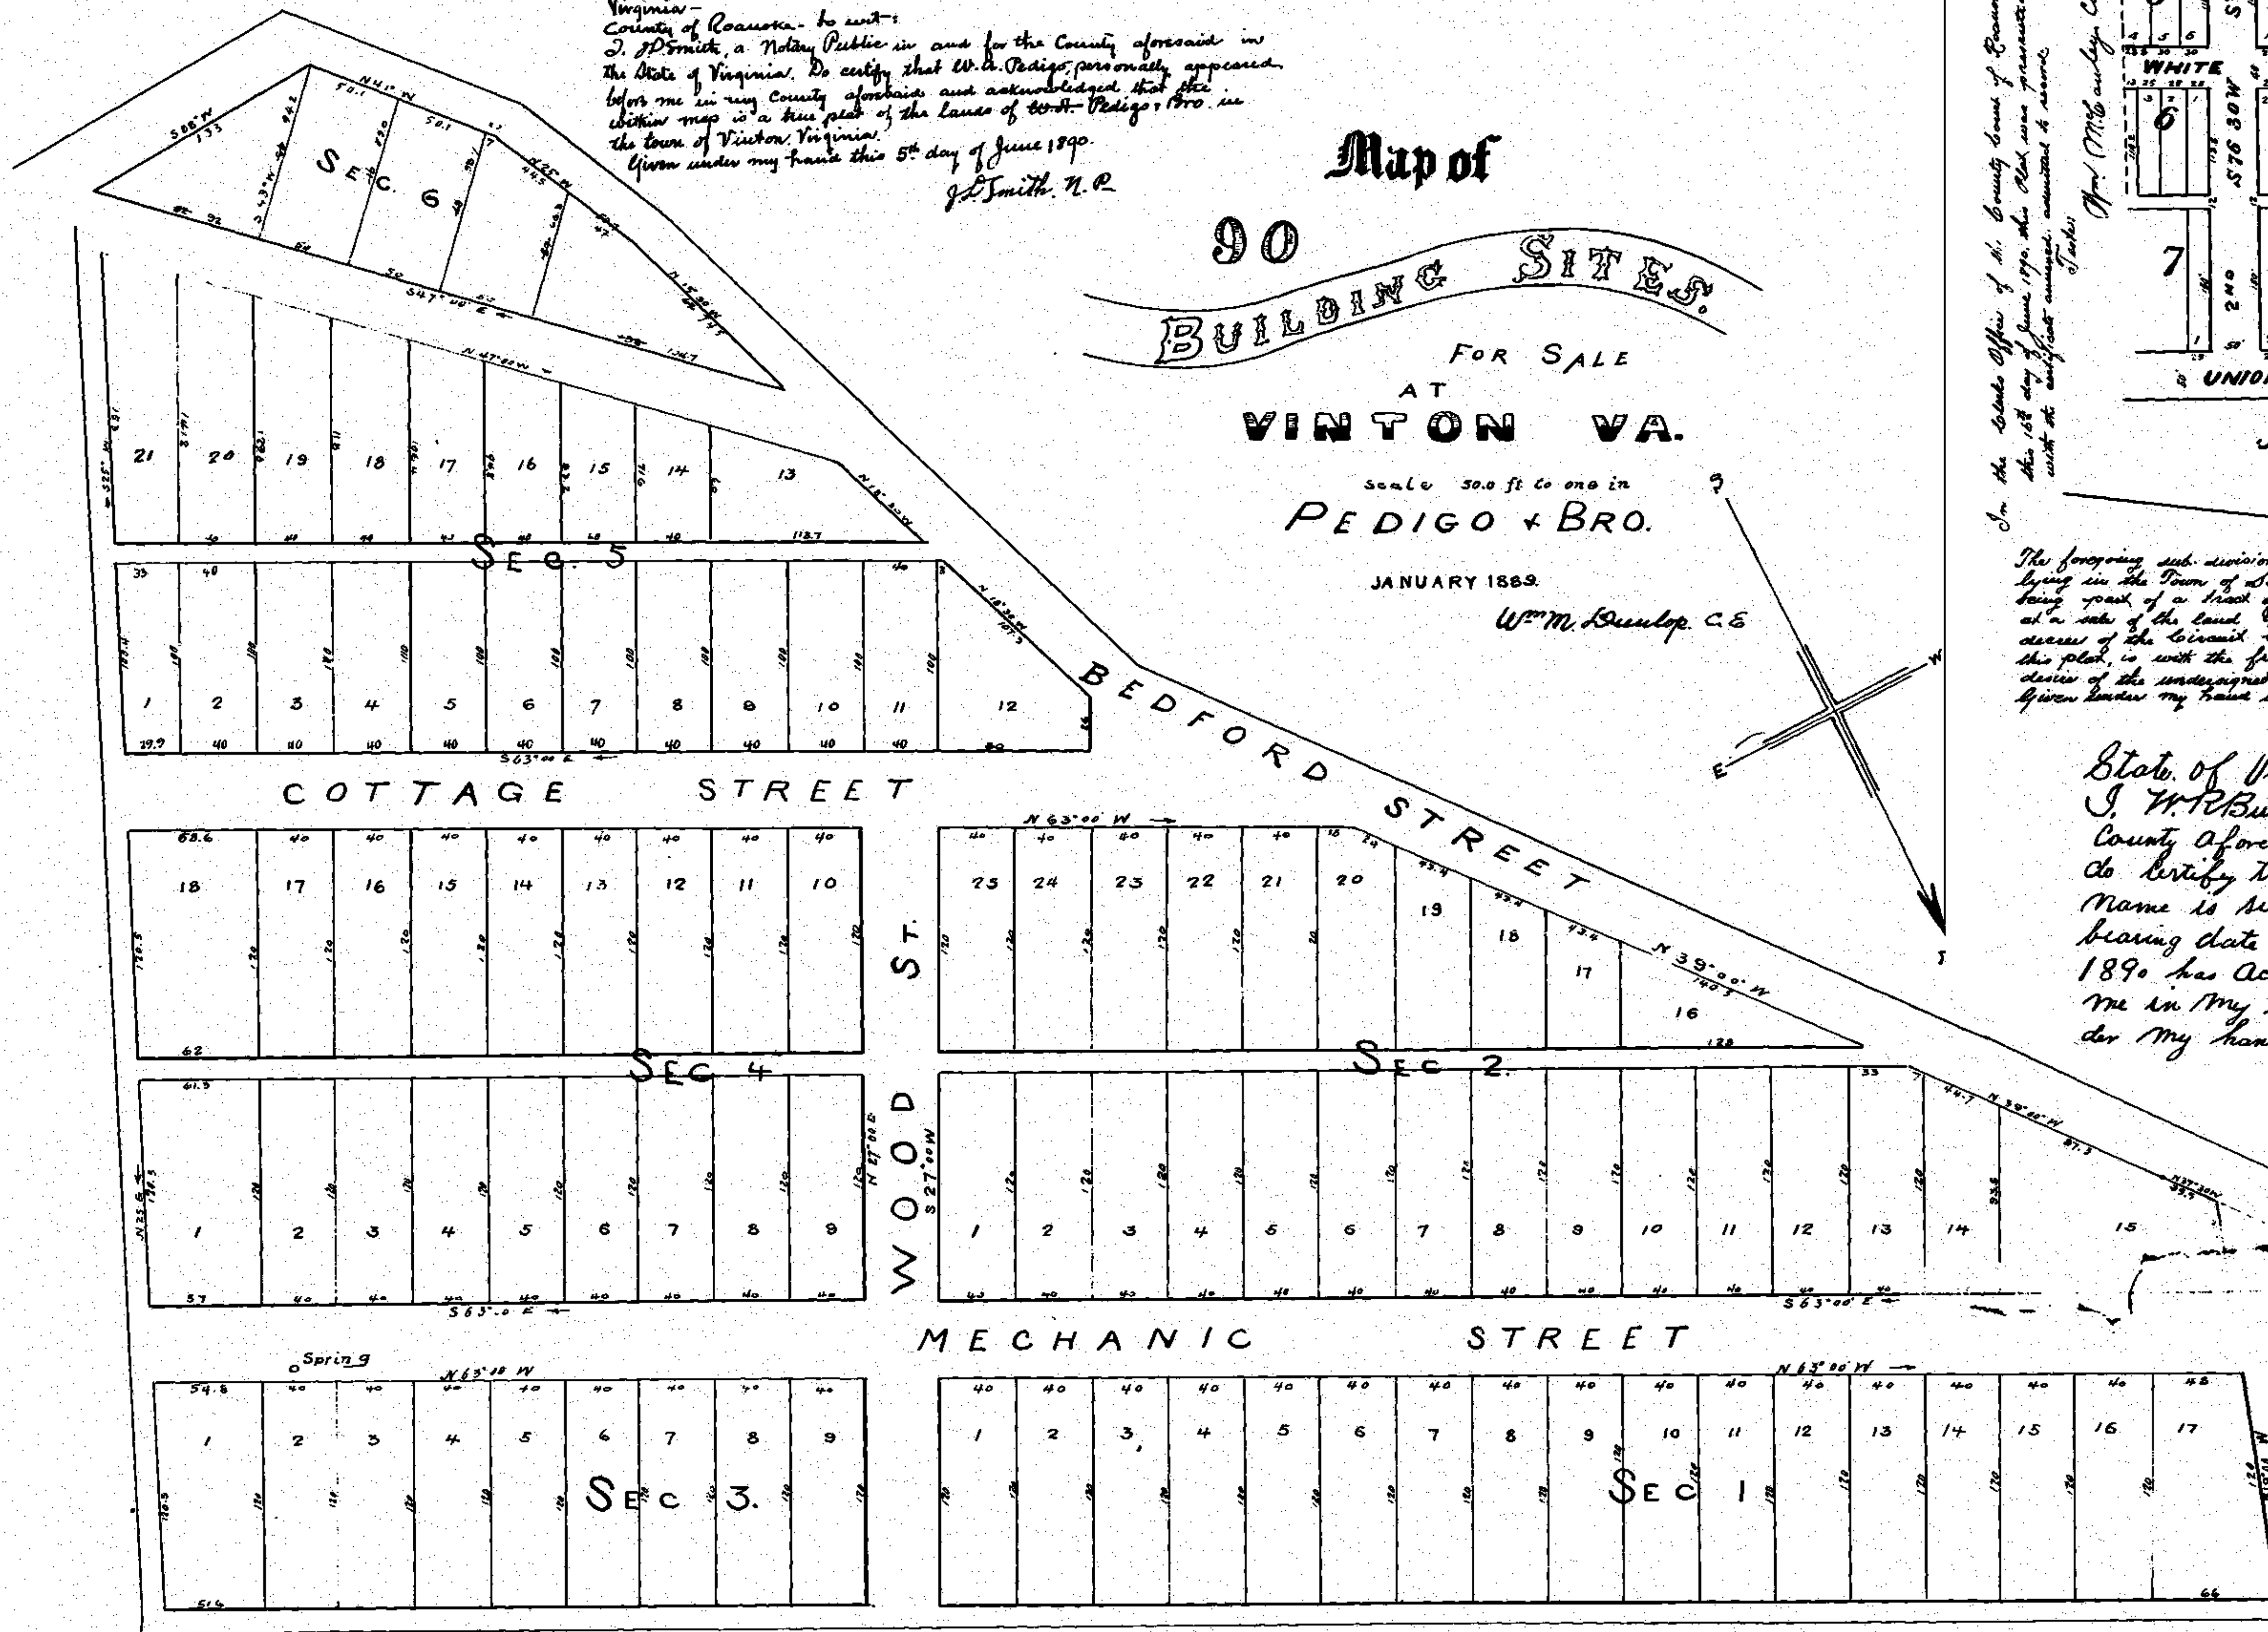

KASEY'S ADDITION
 SALEM, VA.

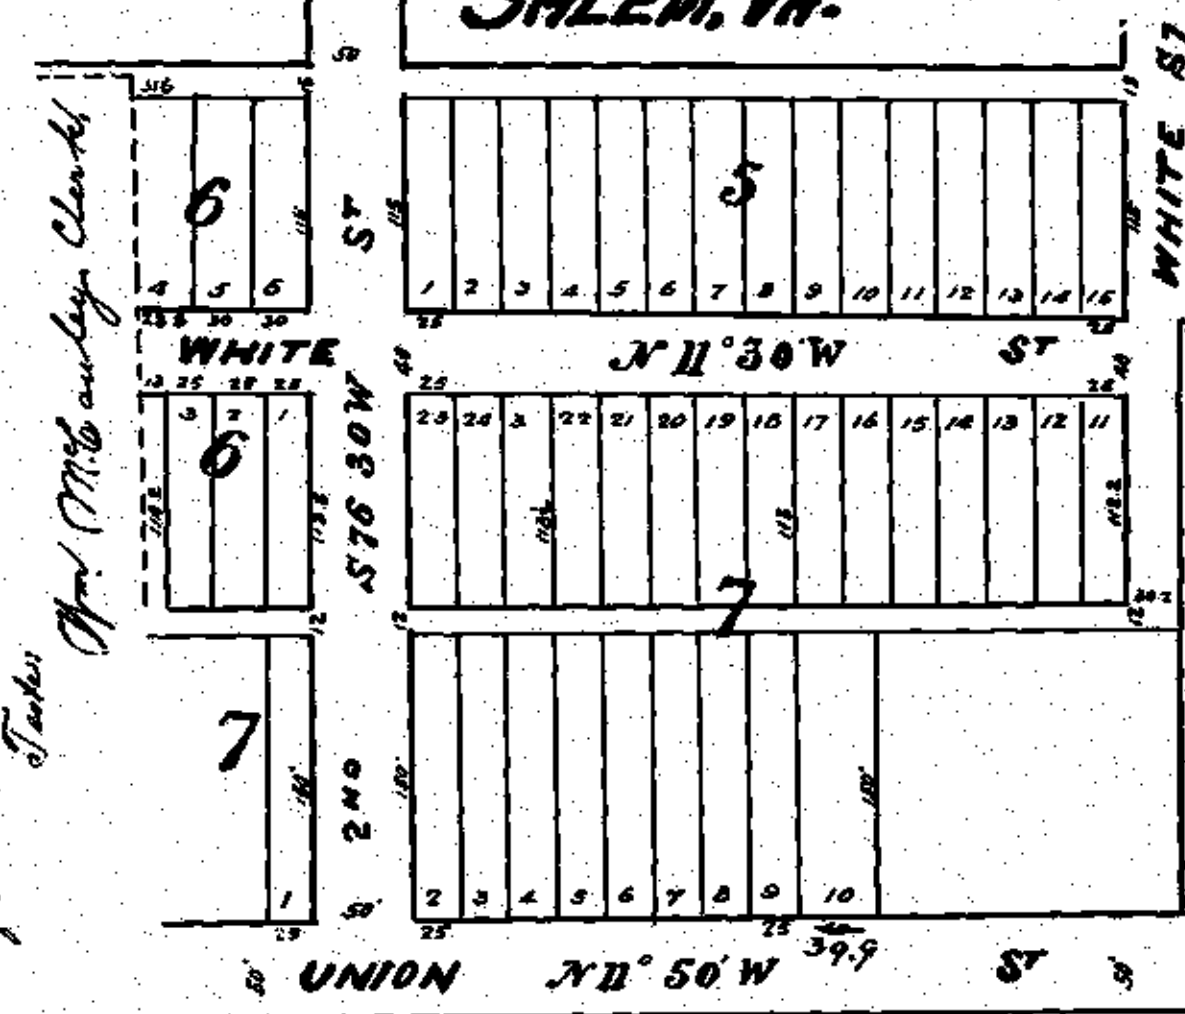

In the Court Office of the County Court of Roanoke County this 16th day of June 1890, the Clerk was presented, and with the sufficient oaths administered to receive the same.

Wm. M. Dunlop, Clerk

Kasey's Addition
 Salem, Va.
 E. Chandler, Eng'r

The foregoing sub-division of a tract of land lying in the Town of Salem in the County of Roanoke, Virginia being part of a tract of land purchased by the undersigned as a site of the land by Bowman + Bassel, under a decree of the Circuit Court of said County, as appears in this plat, is with the free consent and in accordance with the desire of the undersigned owner & proprietor.
 Given under my hand this 16th day of June 1890. W. M. Kasey

State of Virginia - County of Roanoke, to wit:
 J. H. Burchette, Notary Public, for the County aforesaid, in the State of Virginia do certify that, W. M. Kasey, whose name is signed to the writing above, bearing date on the 16th day of June 1890 has acknowledged the same before me in my County aforesaid. Given under my hand this 16th day of June 1890.
 J. H. Burchette, N. P.

This tracing made November 10th 1927.
 from original Blue Print & Tracing
 filed in the Office of the Clerk of the
 Circuit Court of Roanoke County at
 Salem, Virginia
 Made by W. M. Dunlop
 checked by J. H. Burchette