


His Office of the County Court of Roanoke County the 25th day of April 1890.
 Annexed. Plat and statement signed by D.B. Strouse & R.H. Logan Comrs
 were presented, and acknowledged by the said D.B. Strouse and
 R.H. Logan, and thereupon the said Plat and statement are filed and
 admitted to record
 Teste *H.M. Cauley Clerk*

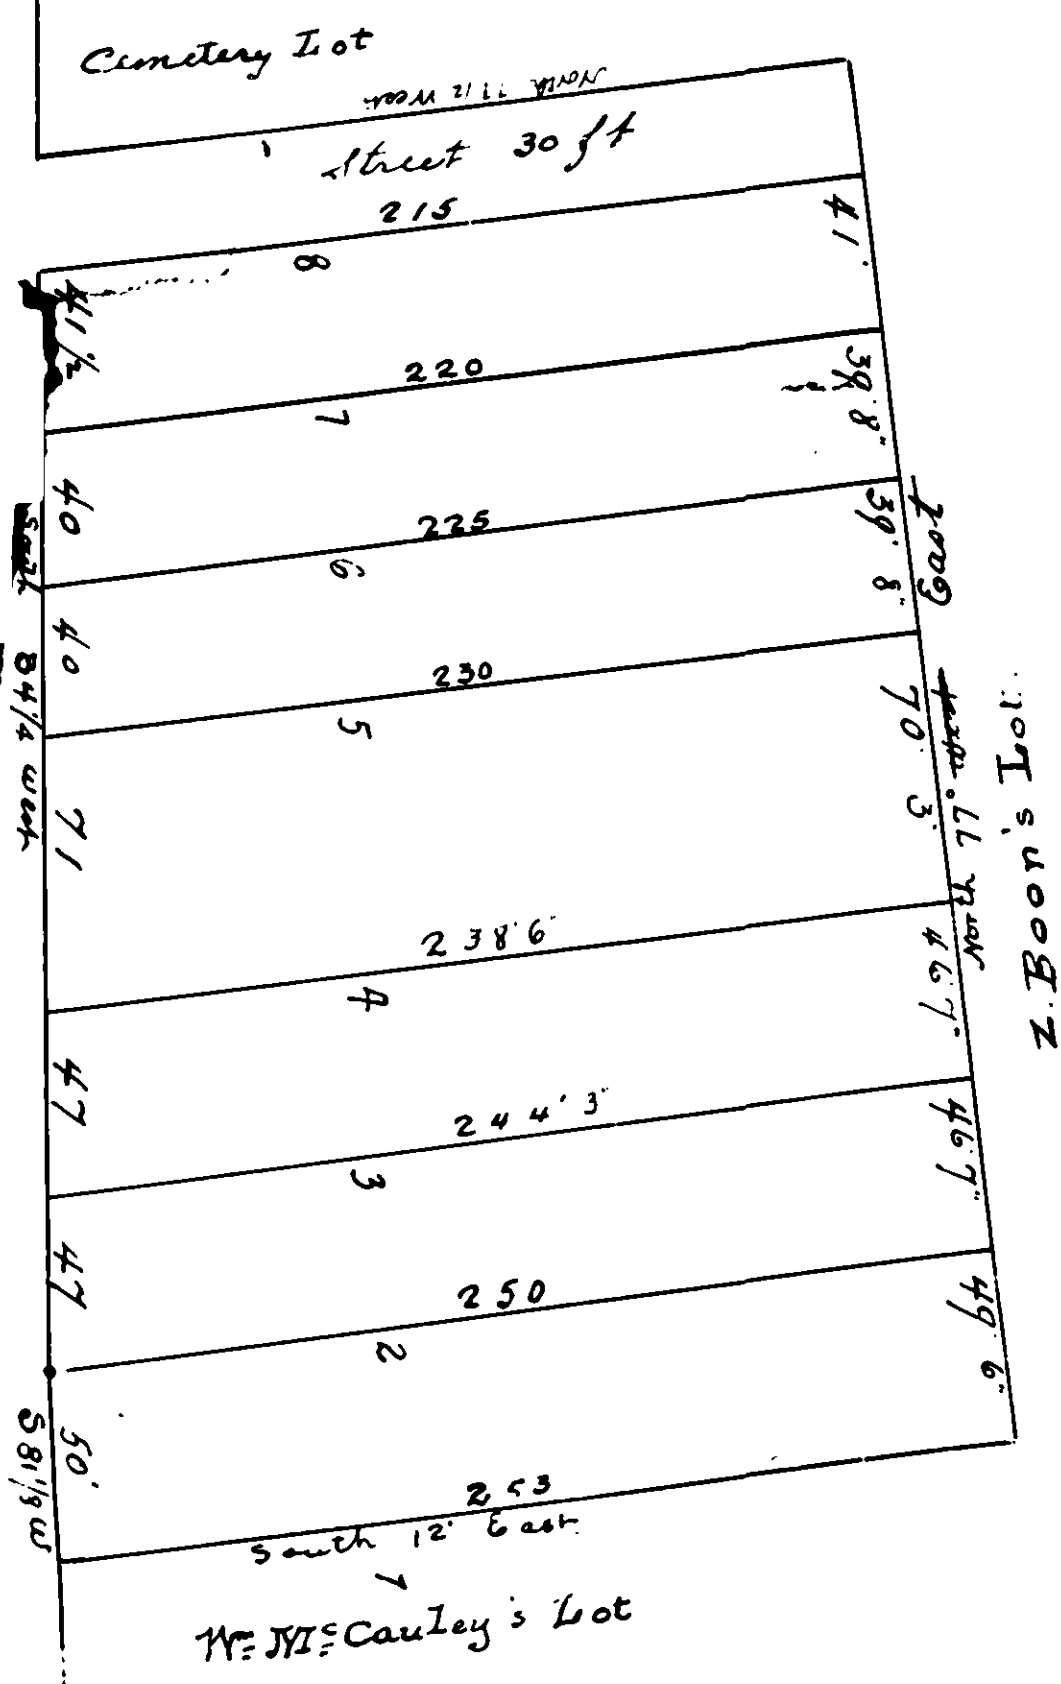


The foregoing sub division of a lot of land lying on the South side of
 Main Street in the Town of Salem in Roanoke County, and adjoining
 the Salem Cemetery, the same being the Eastern part of a lot
 containing 2 Acres - 125 poles conveyed to myself by
 C.M. Burnell Est. of M. Burnell deceased, by Deed dated
 November 3 1871, is with the free consent and in accordance
 with the desire of the undersigned owner.
 Given under my hand this 1st day of May 1890
H.M. Cauley

State of Virginia
 County of Roanoke
 I, *J. H. Camper* Justice of the Peace in and
 for said County in said State do hereby certify that
 William McCauley whose name is signed to the foregoing
 writing bearing date on the 1st day of May 1890, has
 acknowledged the same before me in my County aforesaid.
 Given under my hand this 1st day of May 1890
John H. Camper J.P.

Virginia: In the Clerk's Office of the County Court of Roanoke County the 1st day of May 1890.
 This map of the sub-division of the lot of Mr. McCauley lying in Salem
 Roanoke County, was this day filed in said office and together with
 the certificates thereto annexed admitted to record.
 Teste *H.M. Cauley Clerk*

**SUB DIVISION OF
 MR. McCAULEY
 SALEM, VA.**

This Tracing made November 15th 1927
 from original Tracings.
 Filed in the office of the Clerk of the
 Circuit Court of Roanoke County at
 Salem, Virginia.
 Made by *J.R. Hildbrand*
 Checked by *J.R. Hildbrand*

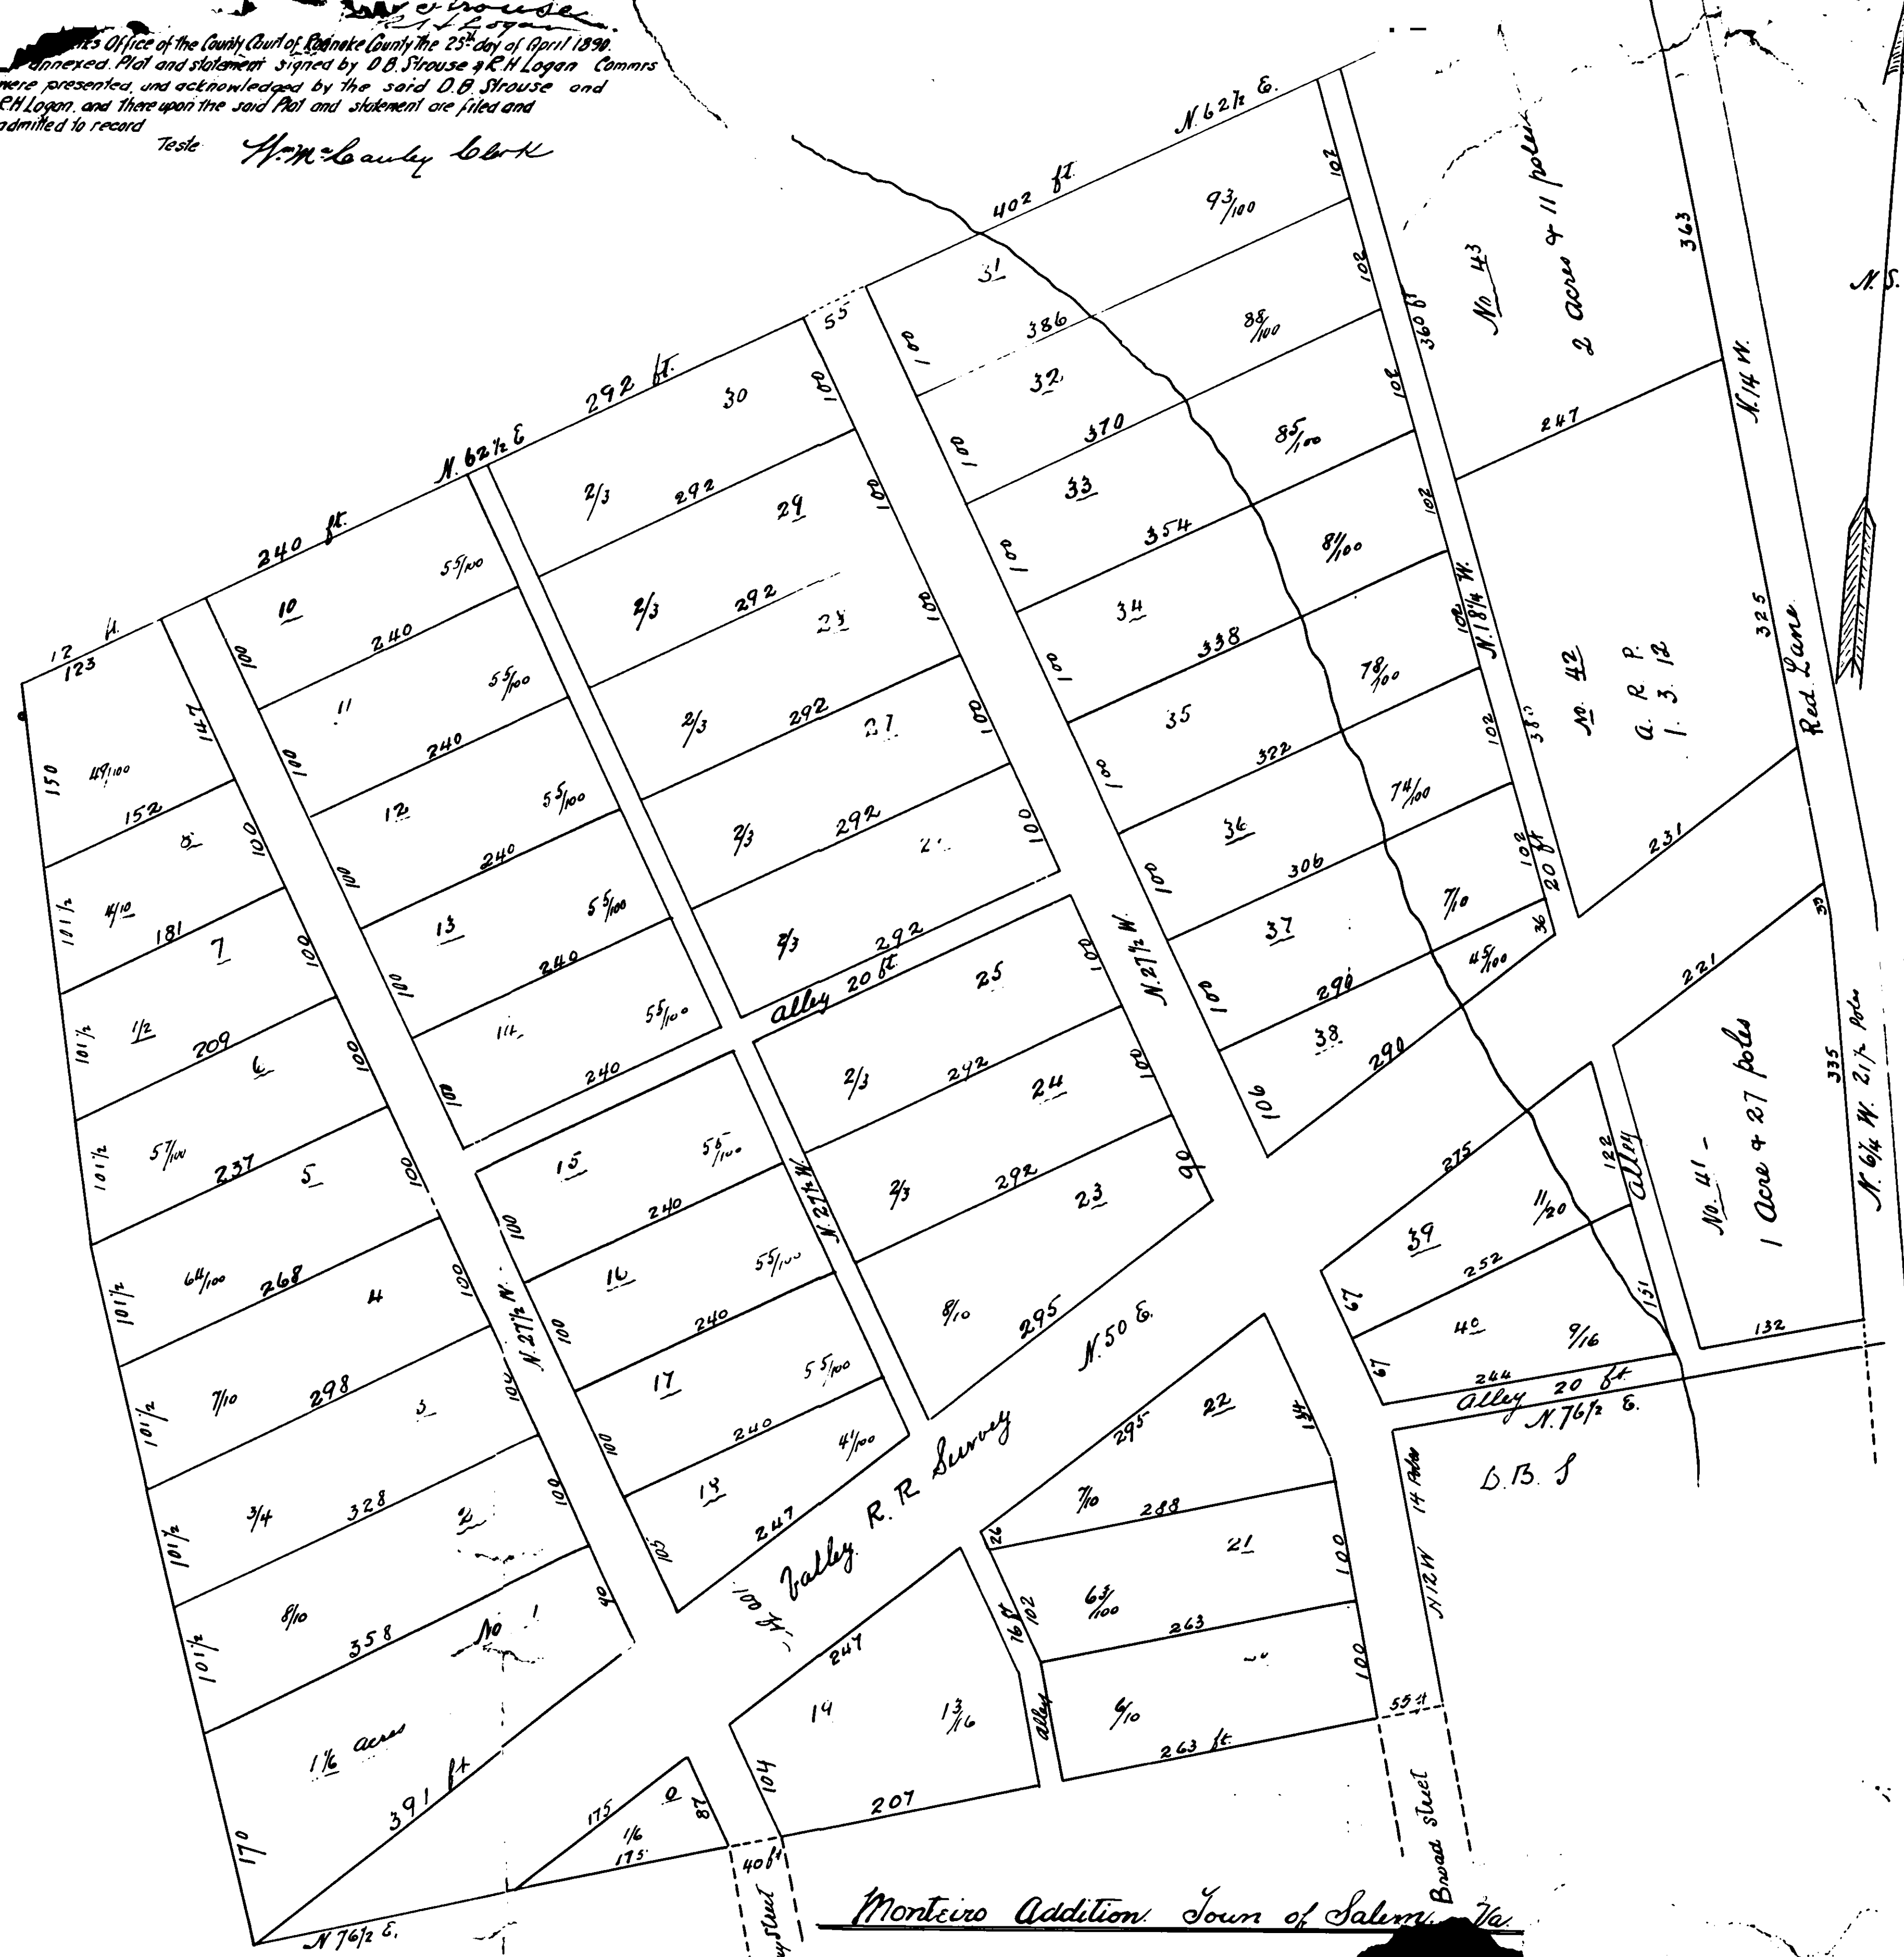

Montevideo Addition Town of Salem Va.

Area & measurements blank.