
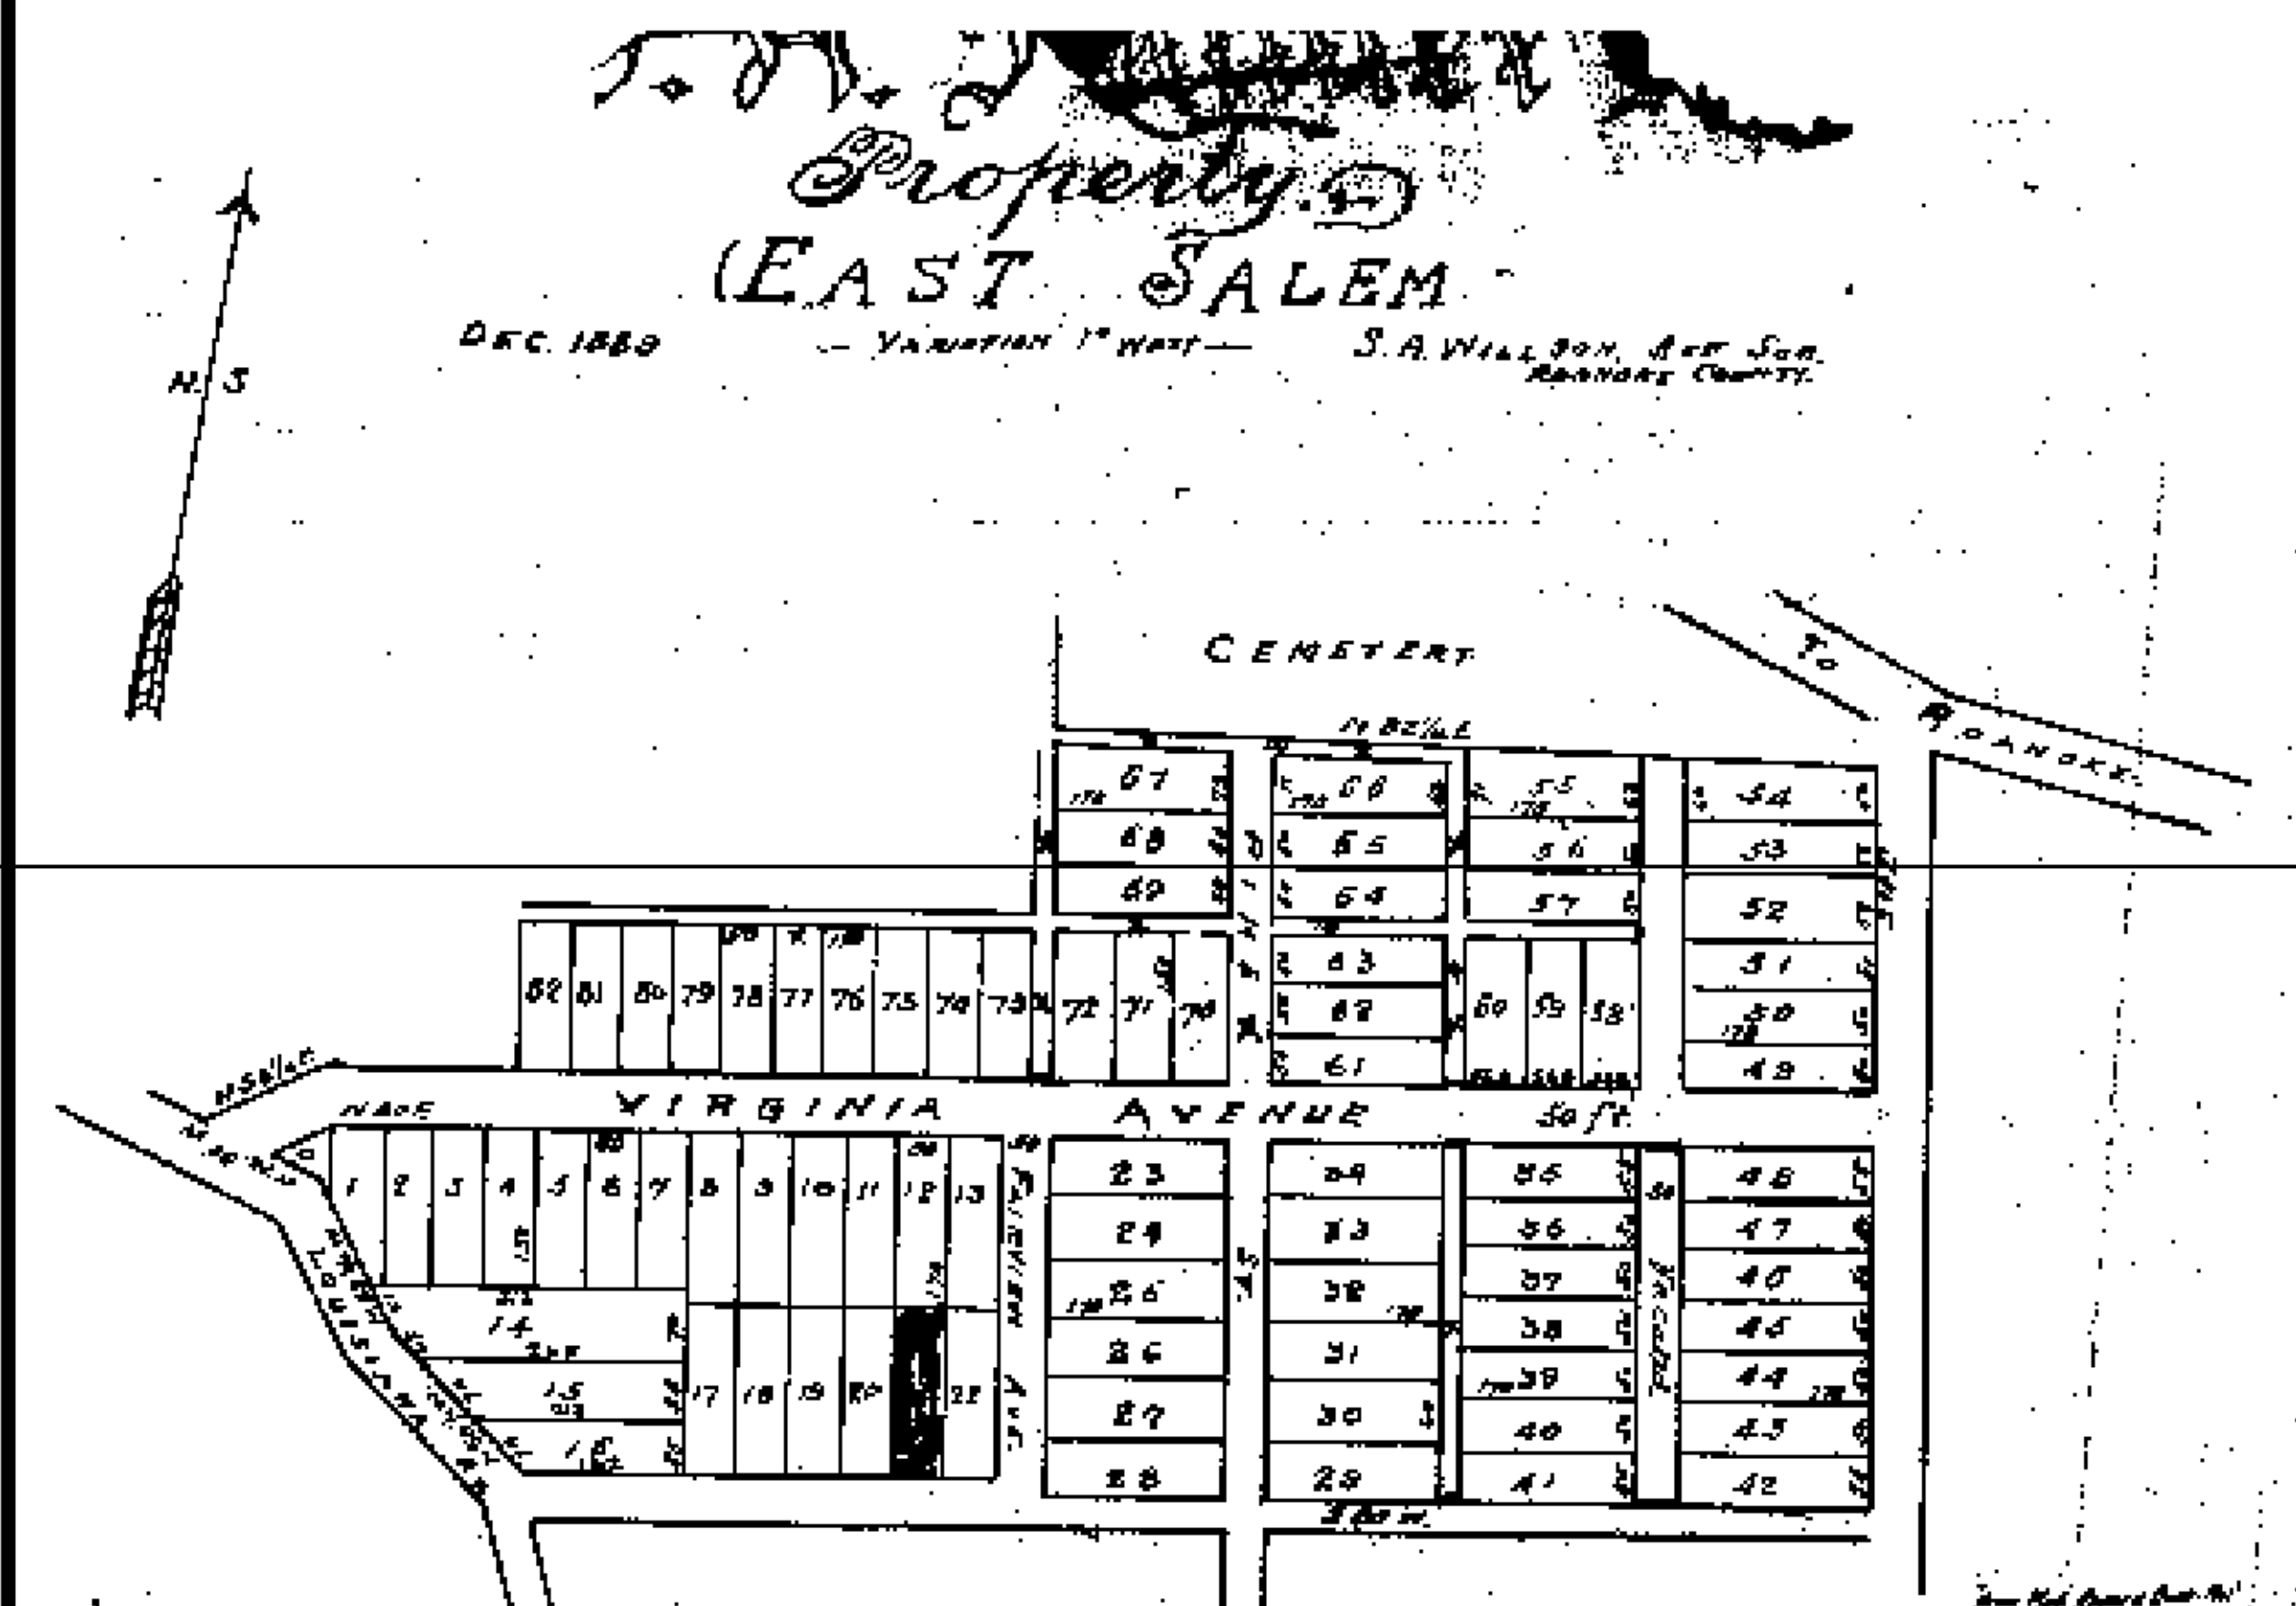


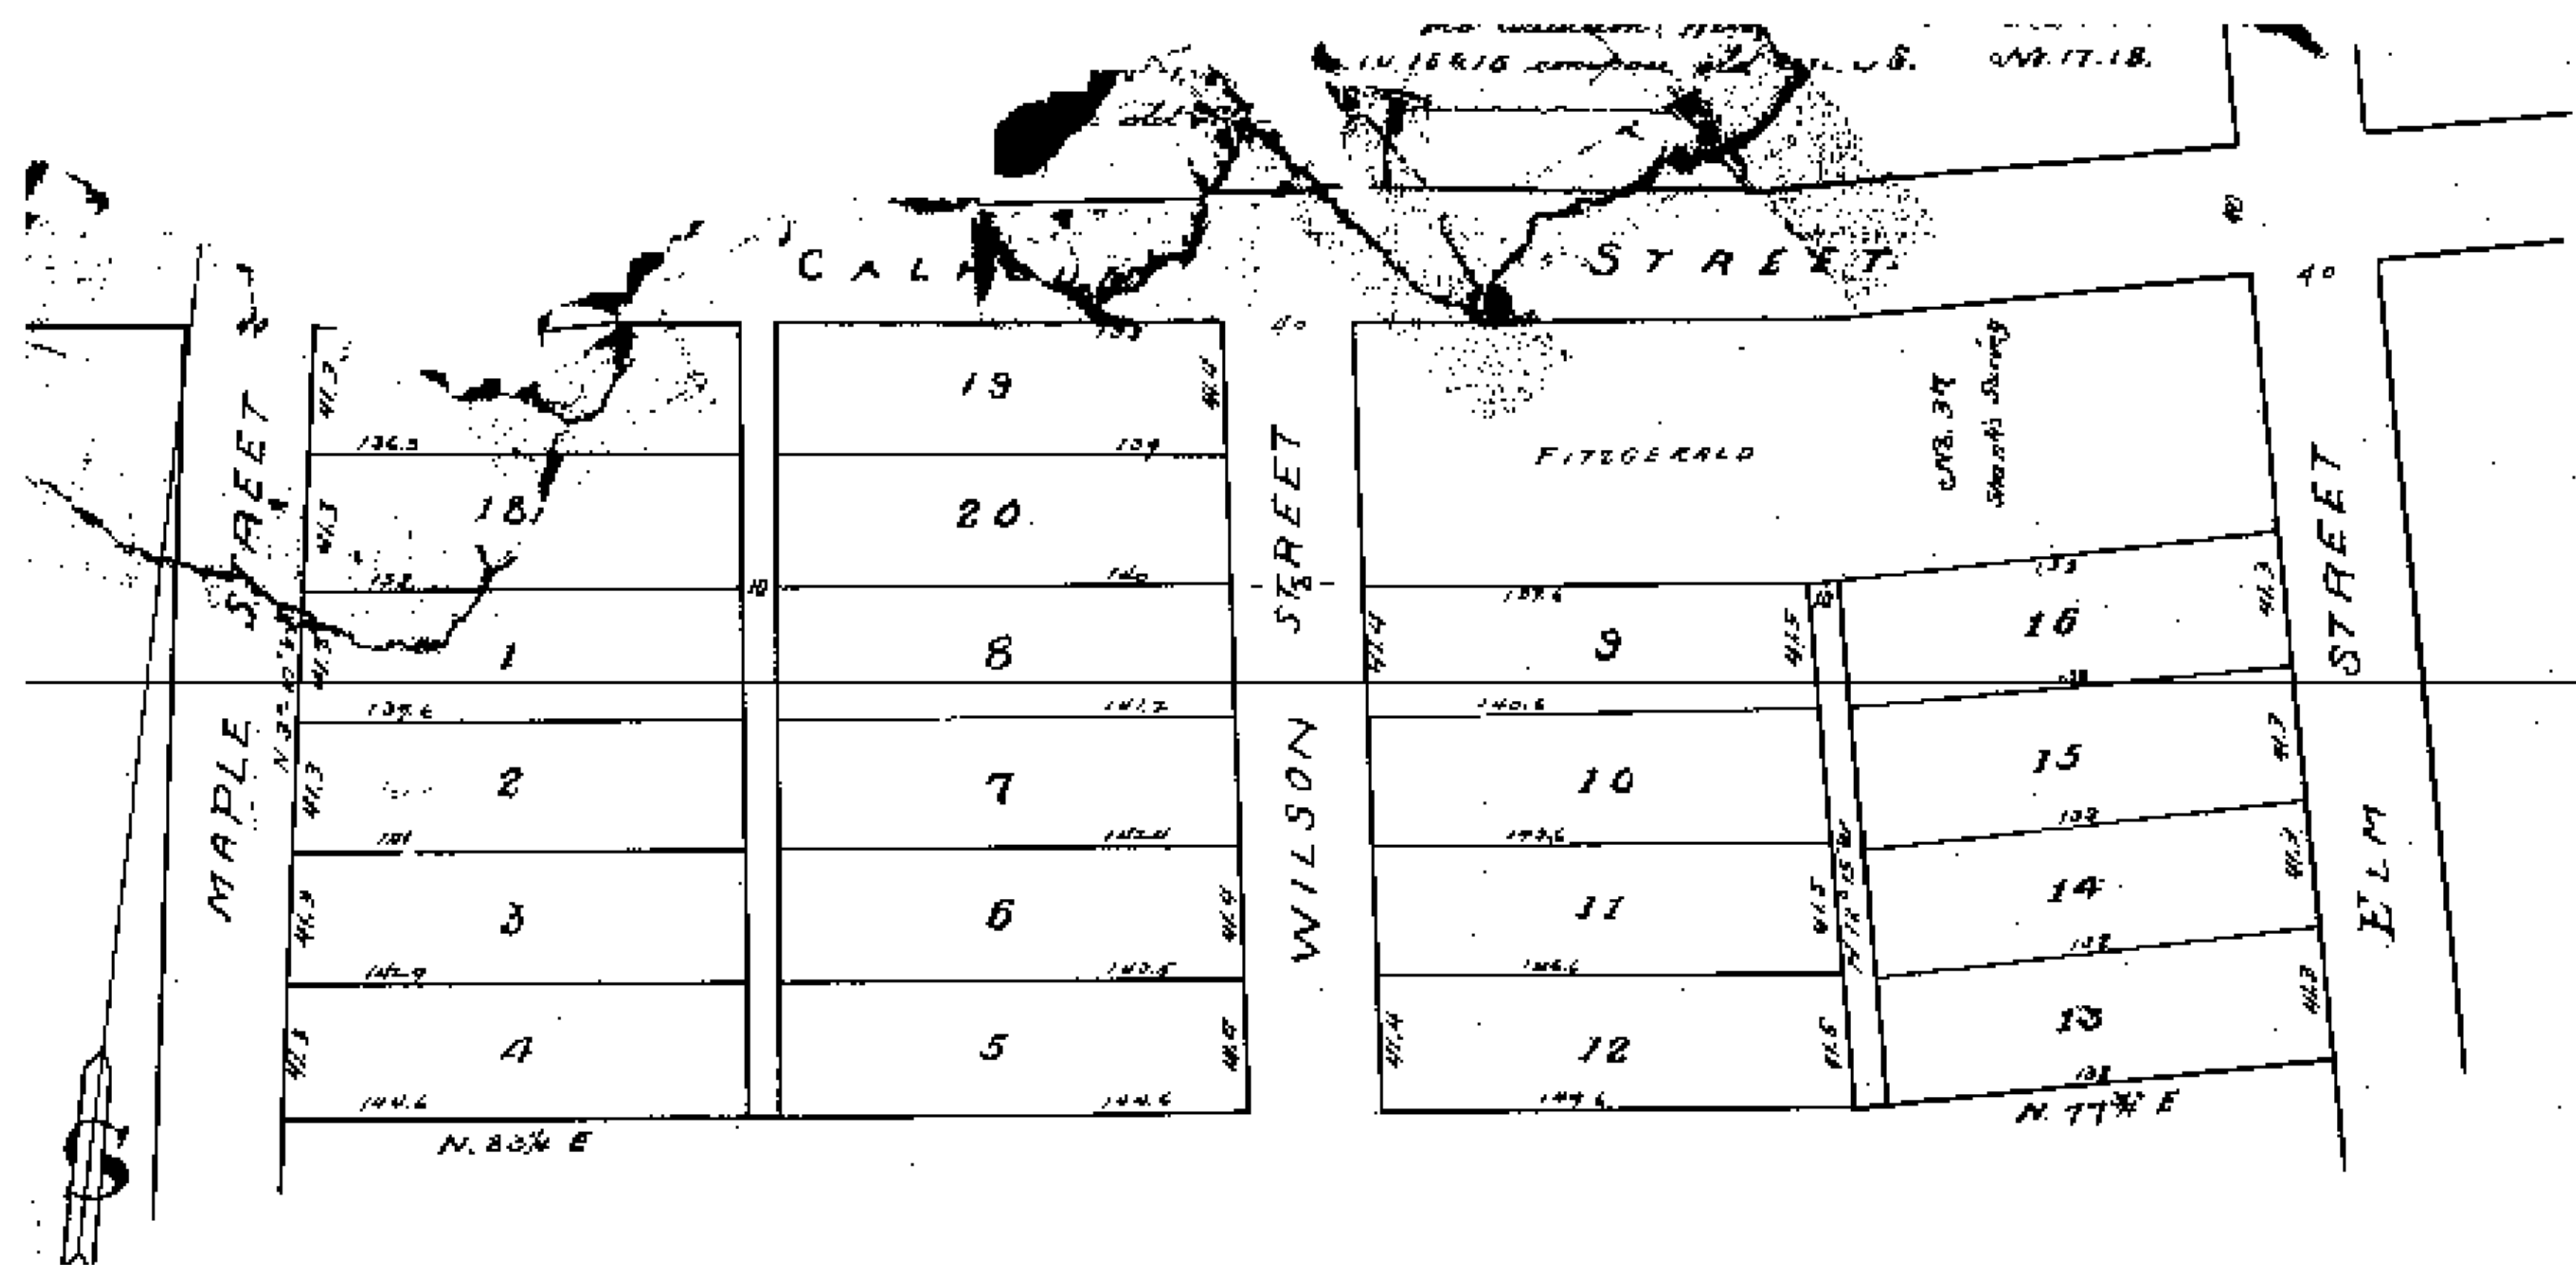

The following sub-division of a part of a tract of land lying within the corporate limits of the town of Salem in Roanoke County, Virginia, as approved by plat herewith is with the free consent and in accordance with the desire of the under signed owners and proprietors.

Given under our hands this 5th day of December, 1899.

Ed. A. D. Palmer
Jas. H. Palmer

The following streets and alleys have been discontinued in Roanoke additional to the order of the Board of Supervisors entered at its meeting held Jan. 9, 1900.

These streets from Virginia Avenue to the Cemetery.

Alley between lots 72 and 73 from 1st Ave. to the Cemetery.


Alley from the west line of 1st Ave. to the Cemetery, between lots 60 and 61.

Alley from the west line of 1st Ave. to the western part of lot 61 east to lot 75.

Alley from lot 14 west to the western part of lot 15 east to the line of lot 16.

Alley running through the section of lots now owned by E. S. Aliff.

Between lot 14 and lot 15.

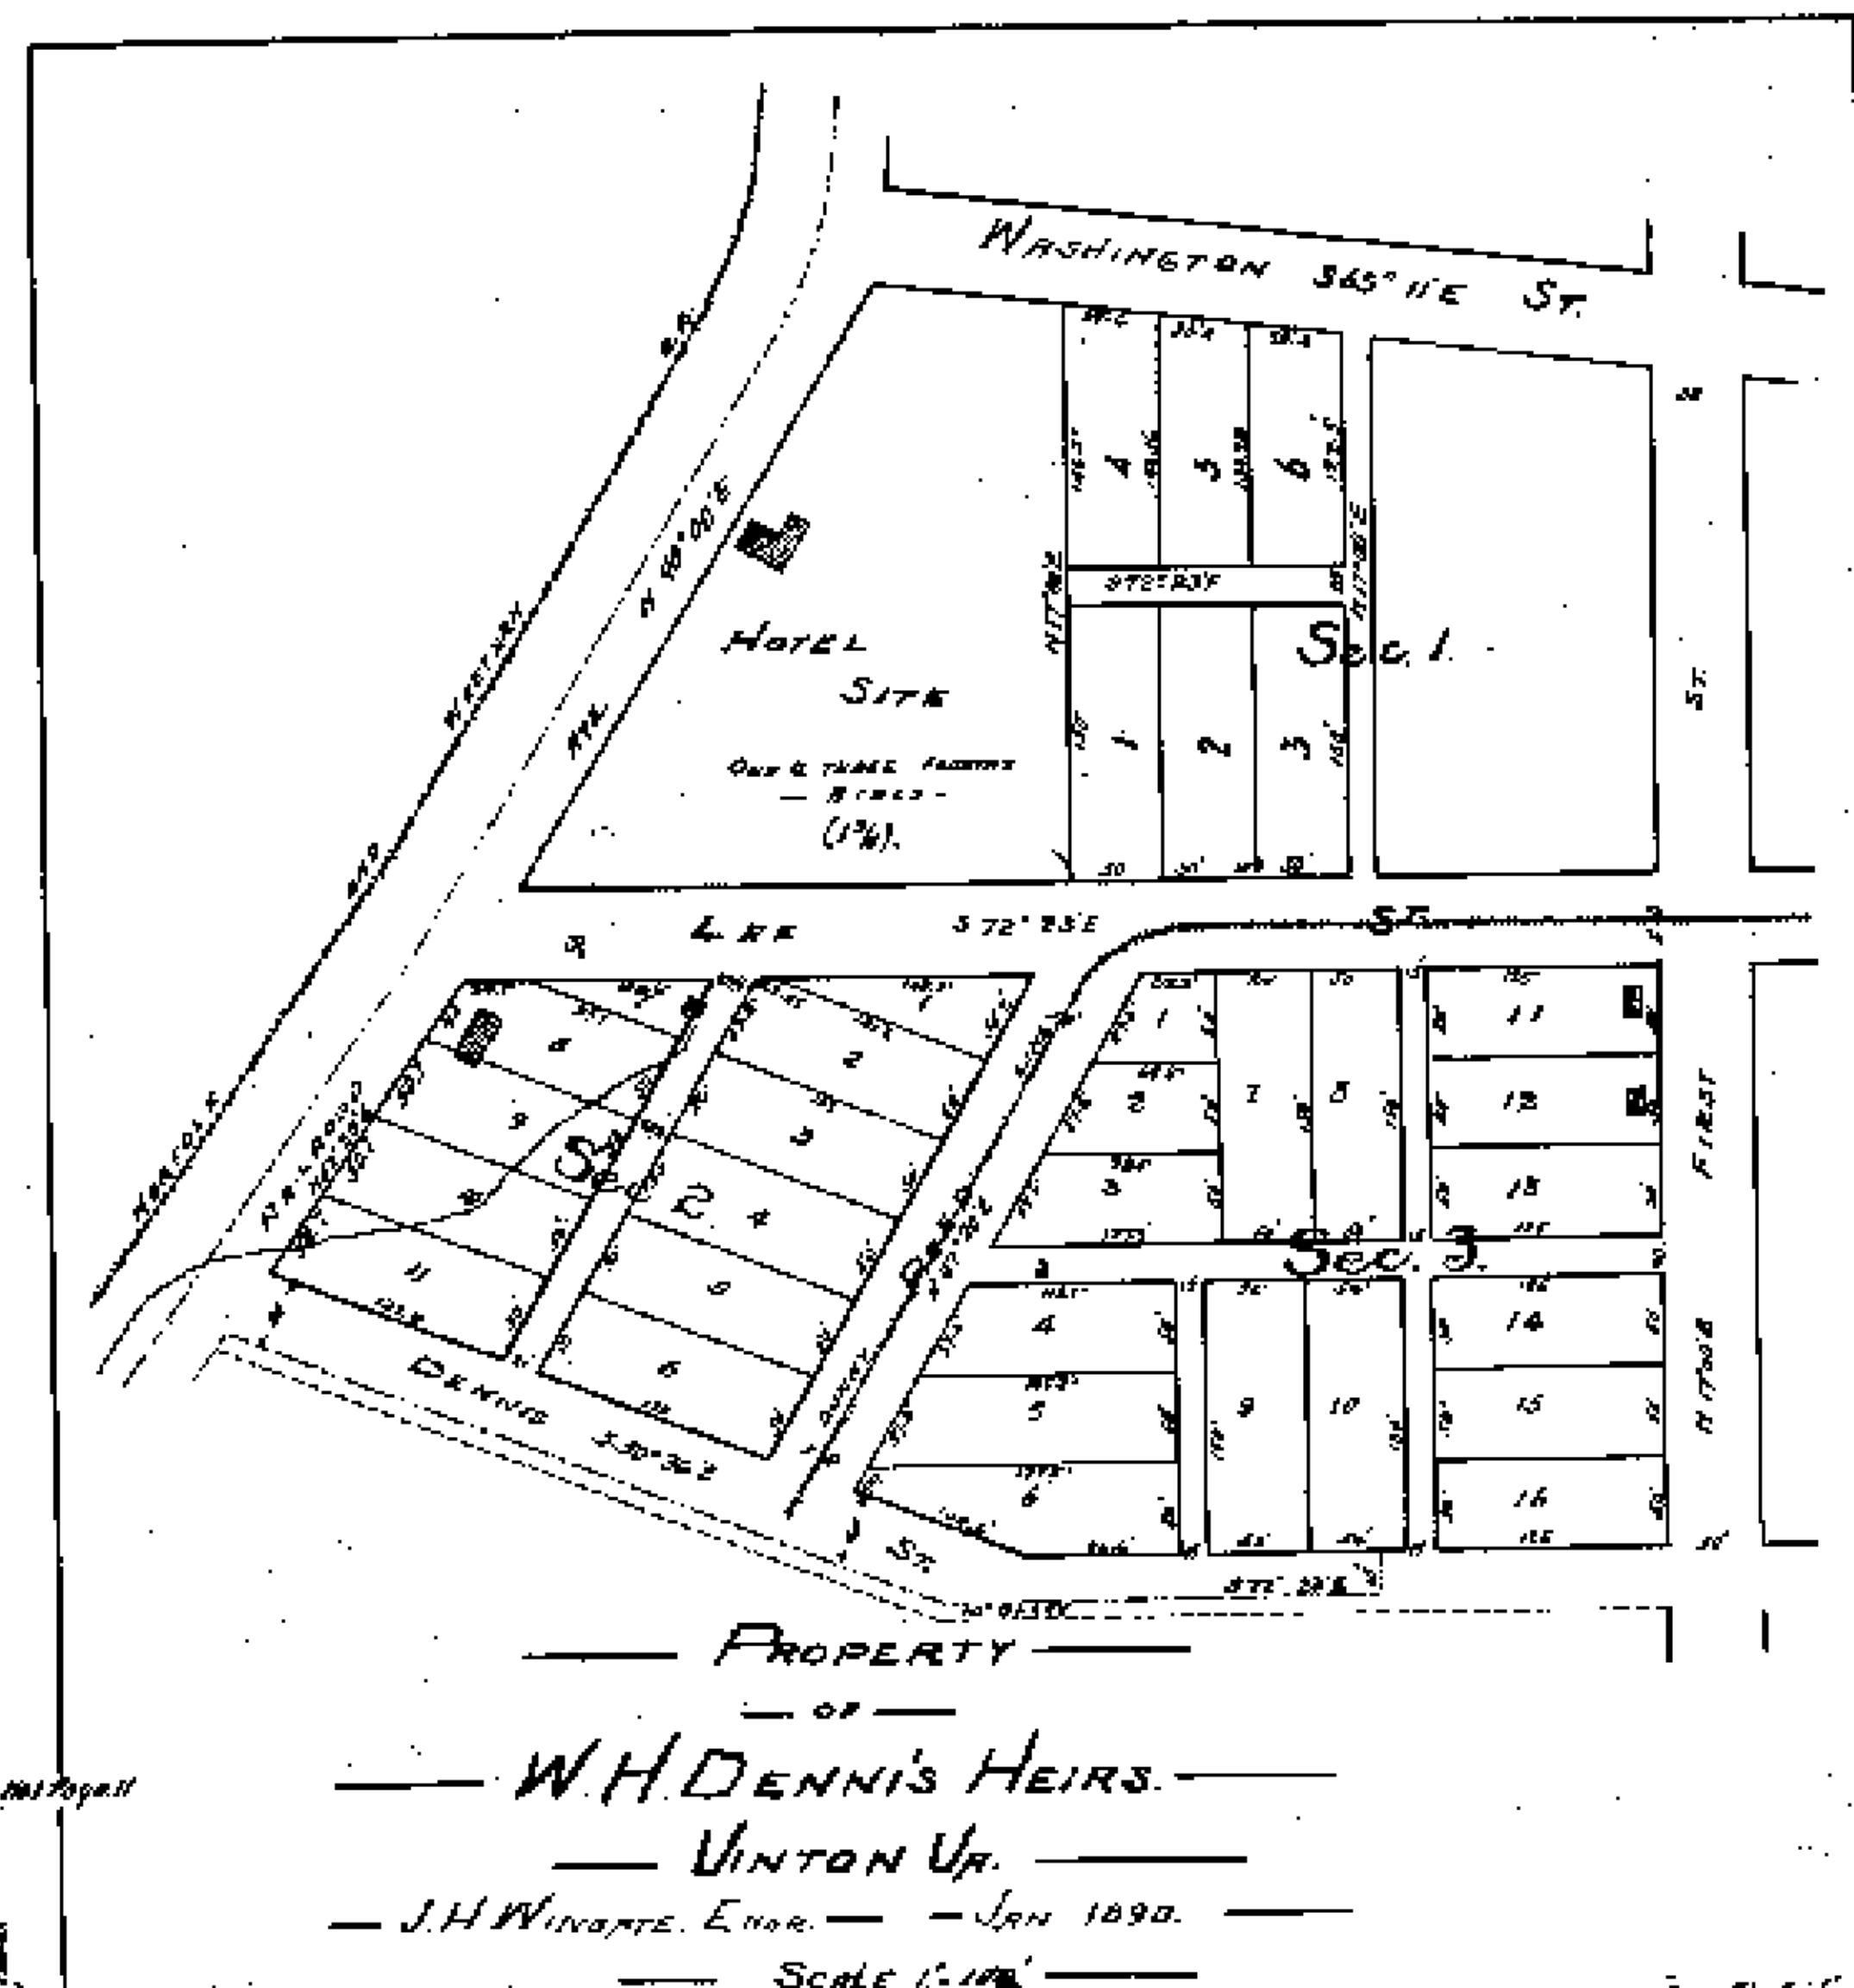

PROPERTY
OF
W. H. DENNIS HEIRS.
VINTON VA.
J. H. WINGATE, ENGR. - JAN 1890.
SCALE 1" = 100'

This tracing made by J. H. Wingate, 1890.
from original map filed in the office of the
Circuit Court of Roanoke County, Va.
Signed by J. H. Wingate
Checked by J. H. Wingate