

Roanoke, Virginia April 16th 1926.

The foregoing subdivision of Sunset Village, in Roanoke County on Mason's Creek, near Lakeside, Virginia, as appears in this plat is with the free consent and in accordance with the desire of the undersigned owner of said property.


It is understood that that part of said plat marked "Reserved for Park purposes" is to be for a period of twenty-five years for the use and benefit of the owners and users of Sunset Village as shown by said plat or as may be platted on lands adjacent thereto.

It is expressly understood, however, that the undersigned shall have the right to remove from said park all sand and gravel he may desire.

H. E. Hogan (SEAL)

CITY OF ROANOKE } TO-WIT:
STATE OF VIRGINIA }
I, Glenn Gueriore Parack, a Notary Public in and for the State and City aforesaid, do hereby certify that H. E. Hogan, whose name is signed to the foregoing writing, bearing date of April 16th, 1926, this day personally appeared before me in my City and State aforesaid and in my hand this 27th day of August, 1926.

Glenn Gueriore Parack
Notary Public
My commission expires on Feb. 3-1929

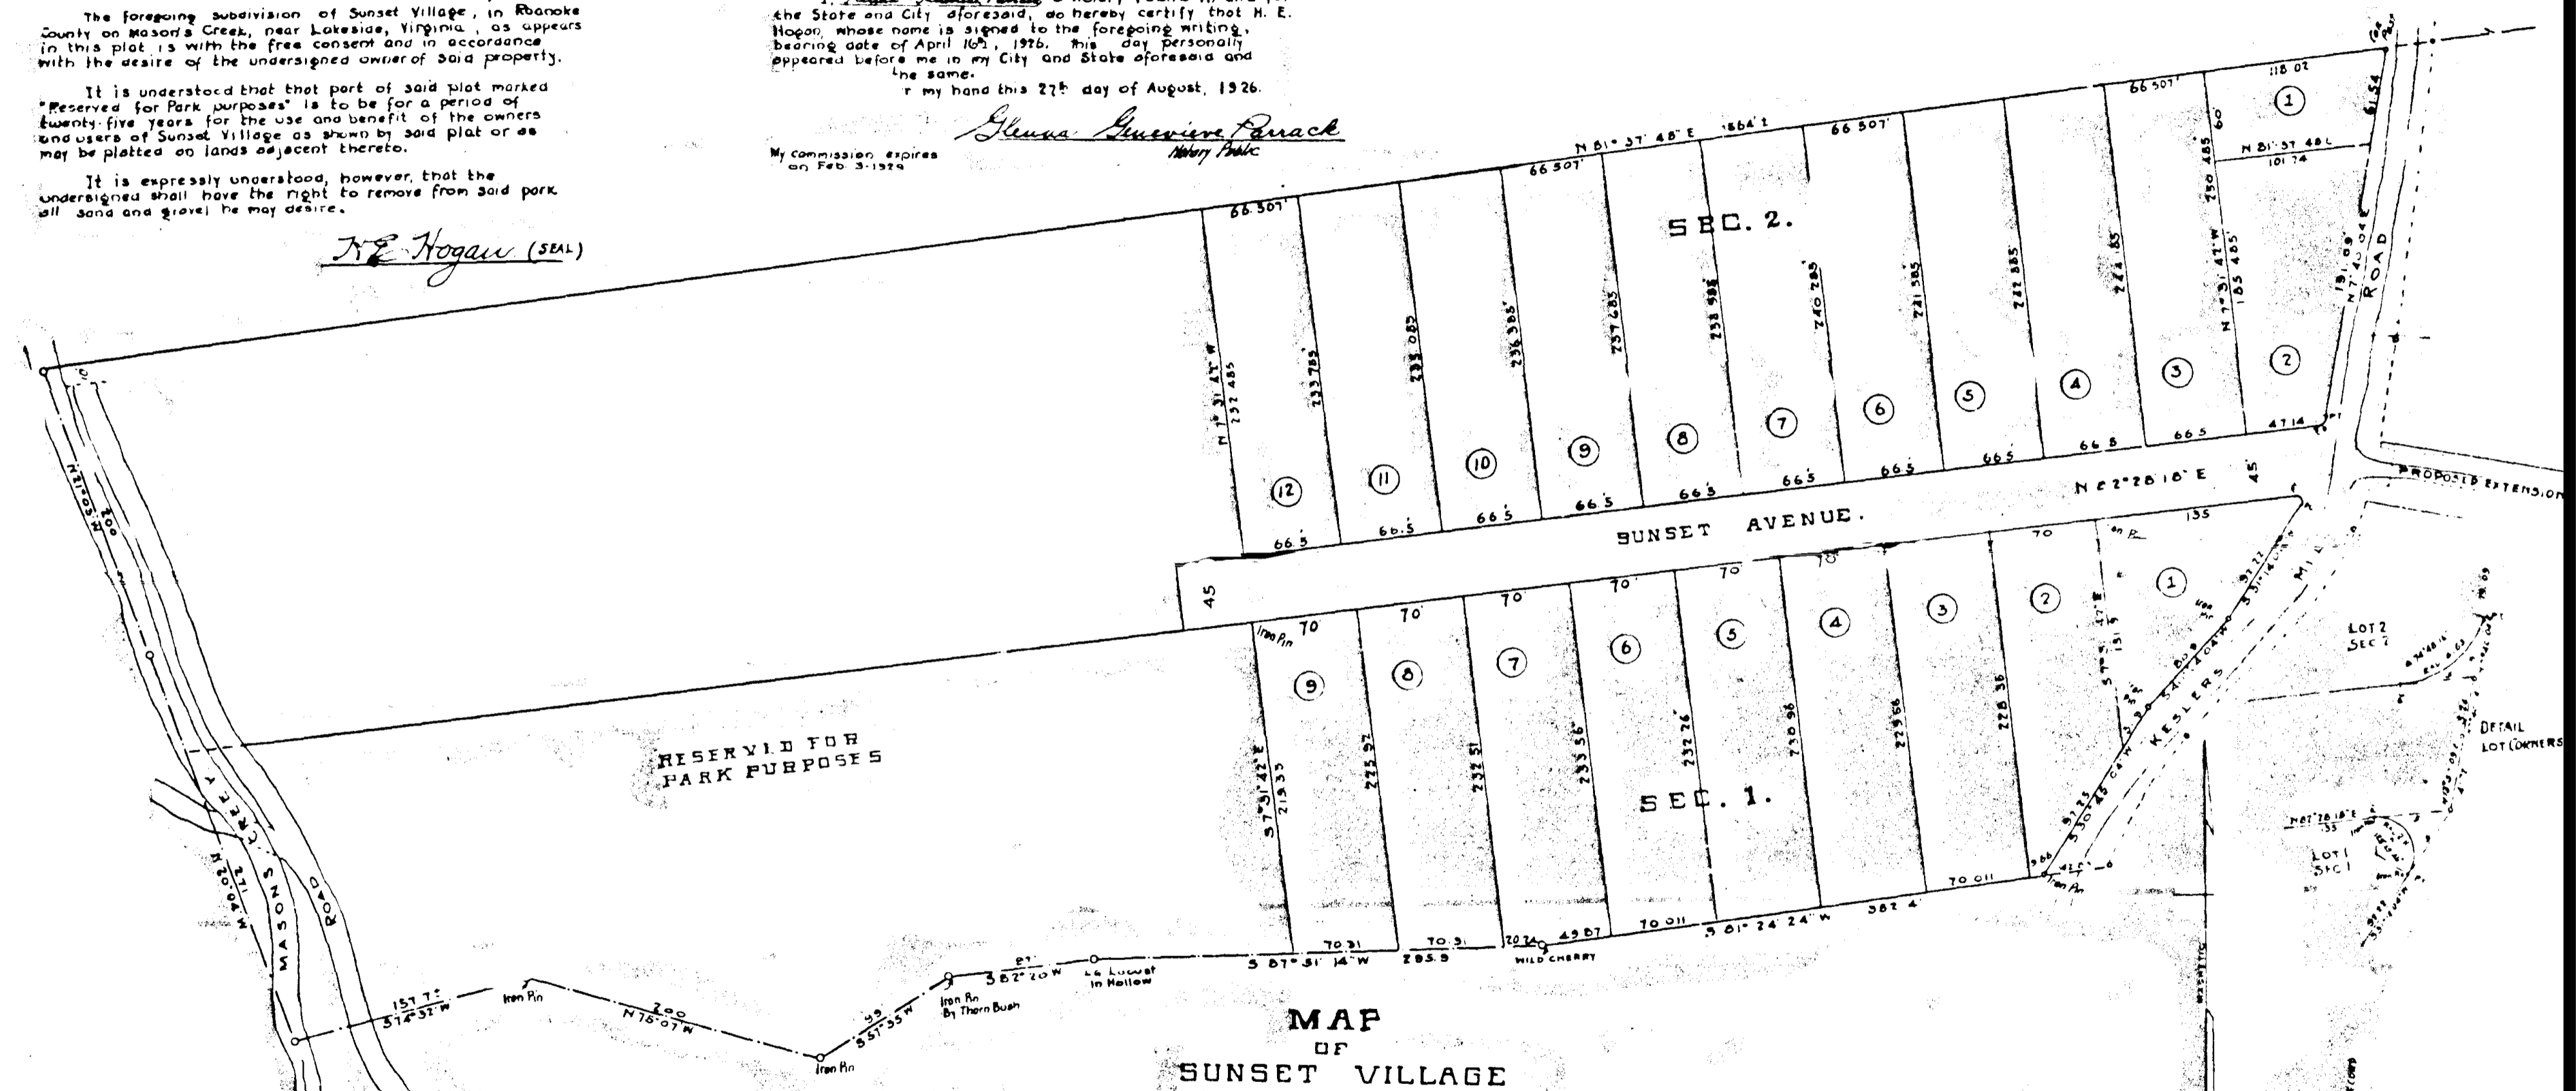

In the Clerk's Office of the Circuit Court for County of Roanoke }
this 24th day of Sep 1926 this map was presented and with the }
Certificate of Acknowledgment thereto annexed, admitted to }
record at 3:30 o'clock P.M.
Teste: Chas. S. David Clerk
By L. B. Allen Dep. Clerk

MAP
OF
SUNSET VILLAGE
ROANOKE CO., VA.
APRIL 3RD, 1926 SC: 11N. 60FT.

HE HOGAN
OWNER
APPROVED H. E. Hogan

REV 6-30-26 AVE WIDENED
5 FT NORTH SIDE

PREPARED
OFFICE OF
GEO. W. HUTCHINSON
S. C. E.
CONSULTING ENGINEER
ROANOKE VIRGINIA
SCALE 1 IN. = 60 FT DATE APR 30 1926
C-1201