



Note: See AGREEMENT dated July 10, 1944, between Commonwealth of Va. & H.M. Moomaw Trust for C.M. Armes Estate, conveying land for Highway widening, as shown on Sheets 3 Project 582-CR-1-Road #11

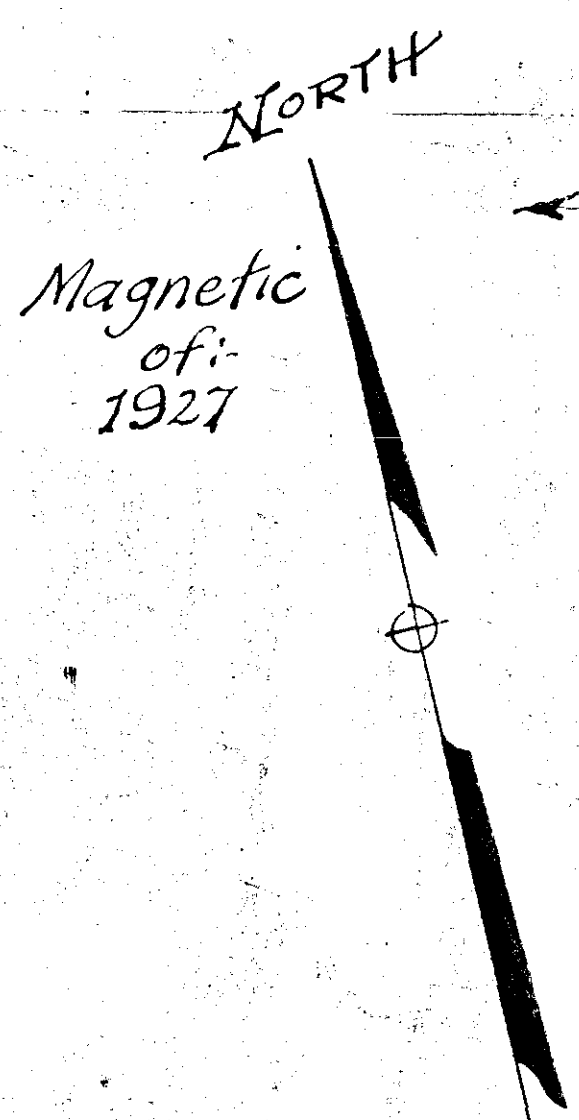

"MOUNTS" PROPERTY formerly "APPERSON"

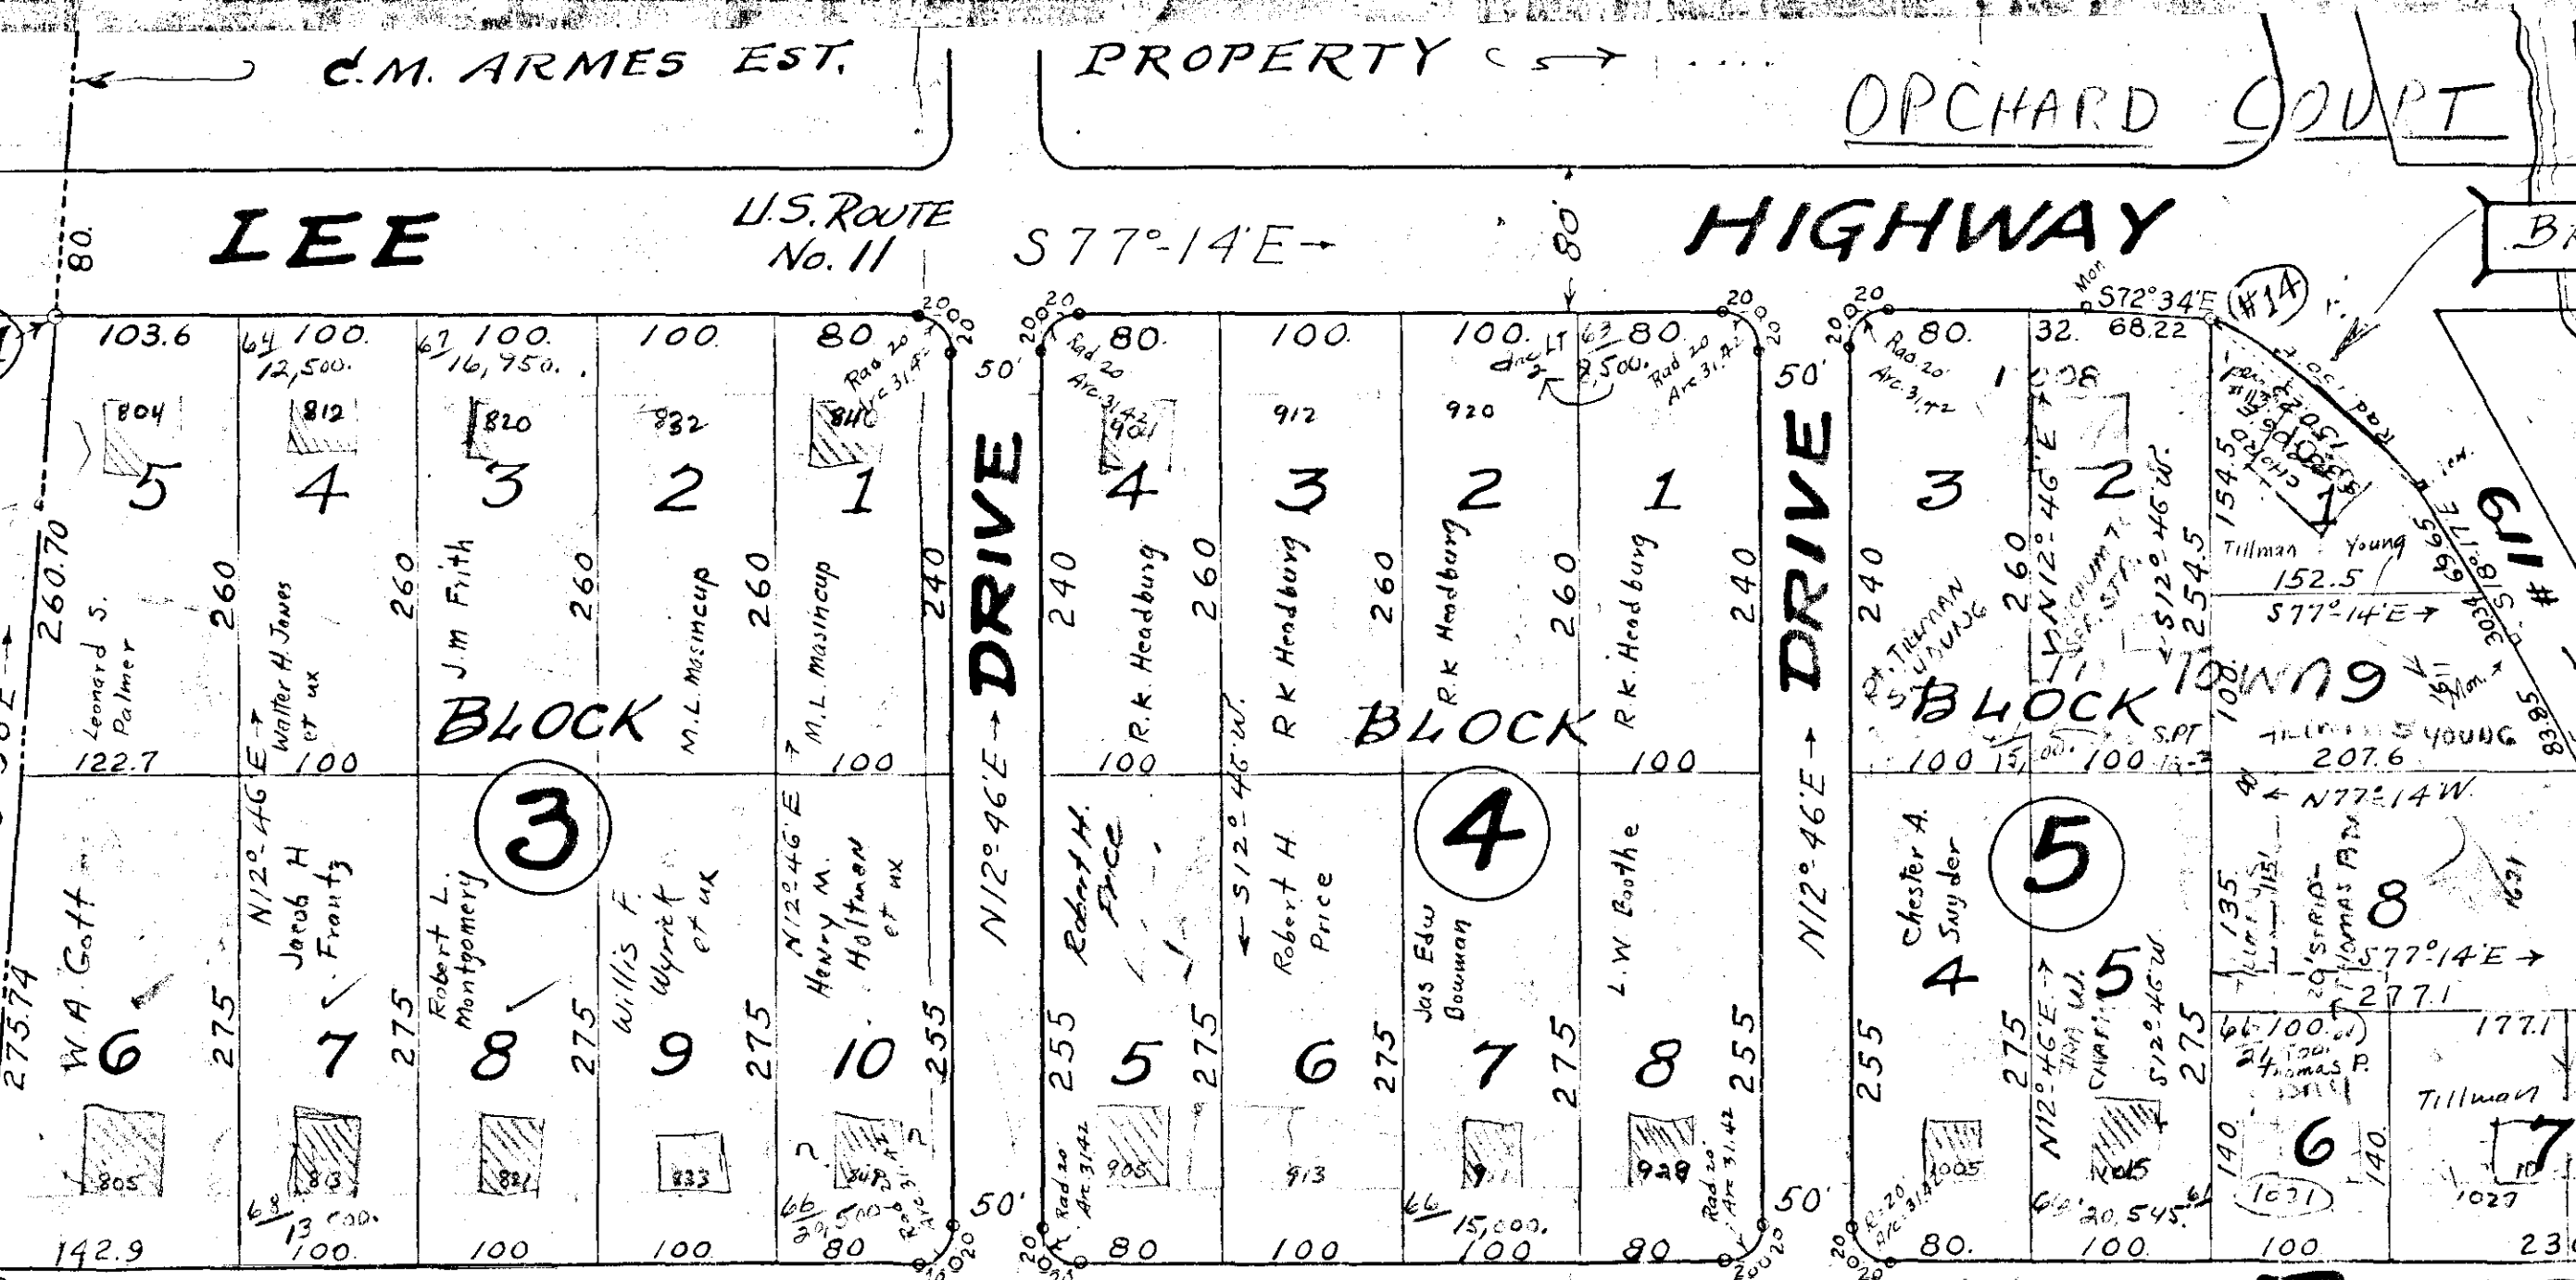

In County RIVERJACK FILLING STATION Here

Note: The Lots shown hereon, are protected by RESTRICTIVE COVENANTS, Approved by the FEDERAL HOUSING ADMINISTRATION recorded in Deed Book 296 Page 409

KNOW ALL MEN BY THESE PRESENTS To Wit:-

That H.M. Moomaw, is the Trustee of the ESTATE of C.M. ARMES, under the last will and testament of C.M. Armes, deceased; the said TRUSTEE certifies that he has subdivided these lands of C.M. Armes Estate, bounded as shown hereon in detail, with outside corners #1 to #14, inclusive, being known as SECTION No. 1 of ORCHARD COURT

The said TRUSTEE further certifies that he has subdivided this said boundary of land into lots and streets as shown hereon, entirely with own free will and accord, as required by Sections 5218 and 2910A, of the Code of State of Virginia.

In witness whereof is hereby placed the signature and seal of said H.M. Moomaw, Trustee, on this 12 day of May 1941

Signed, -


H.M. Moomaw (Seal)
TRUSTEE OF ESTATE OF C.M. Armes, deceased

STATE OF VIRGINIA } To Wit:-
CITY OF ROANOKE

I, Louis Hannell, a Notary Public in and for the aforesaid City and State, do hereby certify that H.M. Moomaw, whose name is signed to the foregoing writing bearing date of May 12 - 1941, has personally appeared before me in my aforesaid City and State, and acknowledged the same on this 12 day of May 1941.

Signed, - Louis Hannell
NOTARY PUBLIC

My Commission Expires Feb. 3, 1945.

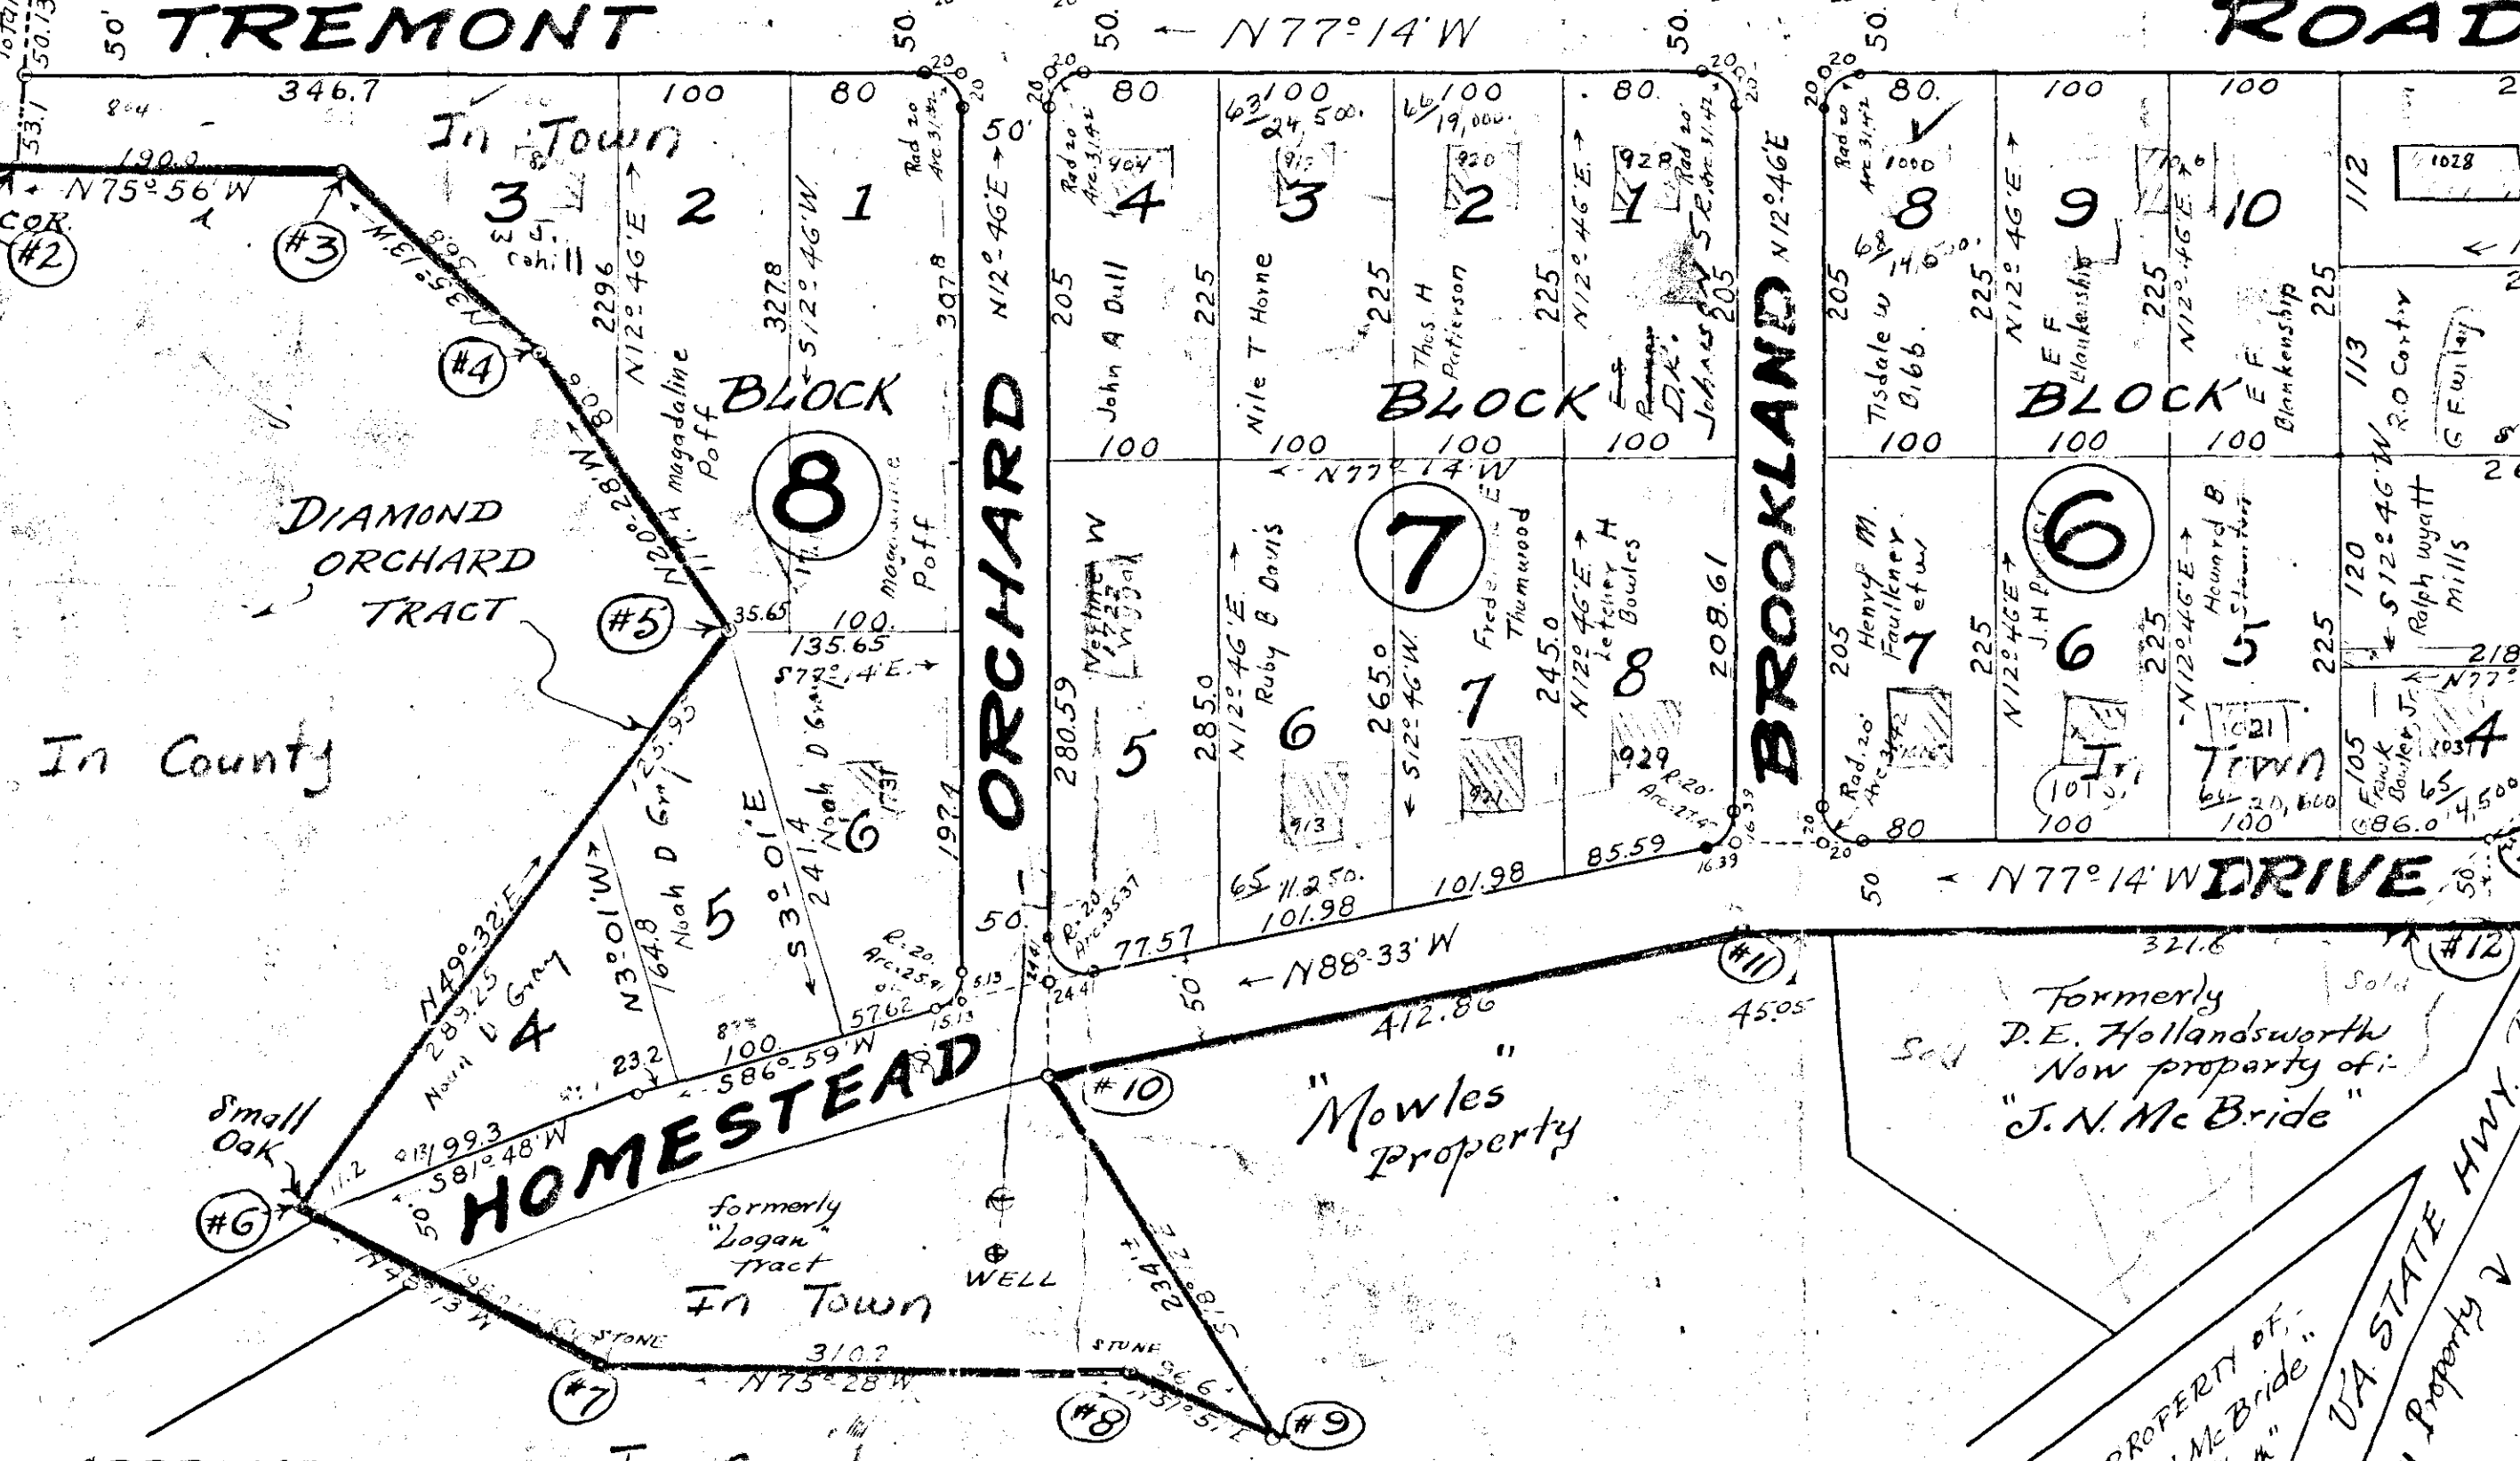

APPROVED, L.O. Beale
CHAIRMAN OF BOARD OF SUPERVISORS OF ROANOKE COUNTY, VIRGINIA.

APPROVED, E.K. Matten
SECRETARY OF ROANOKE COUNTY PLANNING & ZONING COMMISSION

In the Clerk's Office for the Circuit Court for the County of Roanoke, Va., this Map was presented on April 16, 1944, and with the Certificate of acknowledgment therein annexed, admitted to Record at 10:00 o'clock A.M.

Teste Ray F. Brum CLERK

PLAT of SECTION 1 ORCHARD COURT PROPERTY OF C.M. ARMES EST. subdivided by H.M. MOOMAW, TRUSTE ROANOKE CO., VI.

By: C.B. Malcolm State Cert. Engr.
Date: May 10, 1941.