


NOTE:-  
IRON STAKE IS  
PLACED AT EACH  
LOT CORNER OF  
THIS SUBDIVISION.

C.B. Malcolm  
Engr.

EMMA WERTZ PROPERTY

PROPERTY OF  
"MARIA BAILEY"  
"EMMA WERTZ PROPERTY"

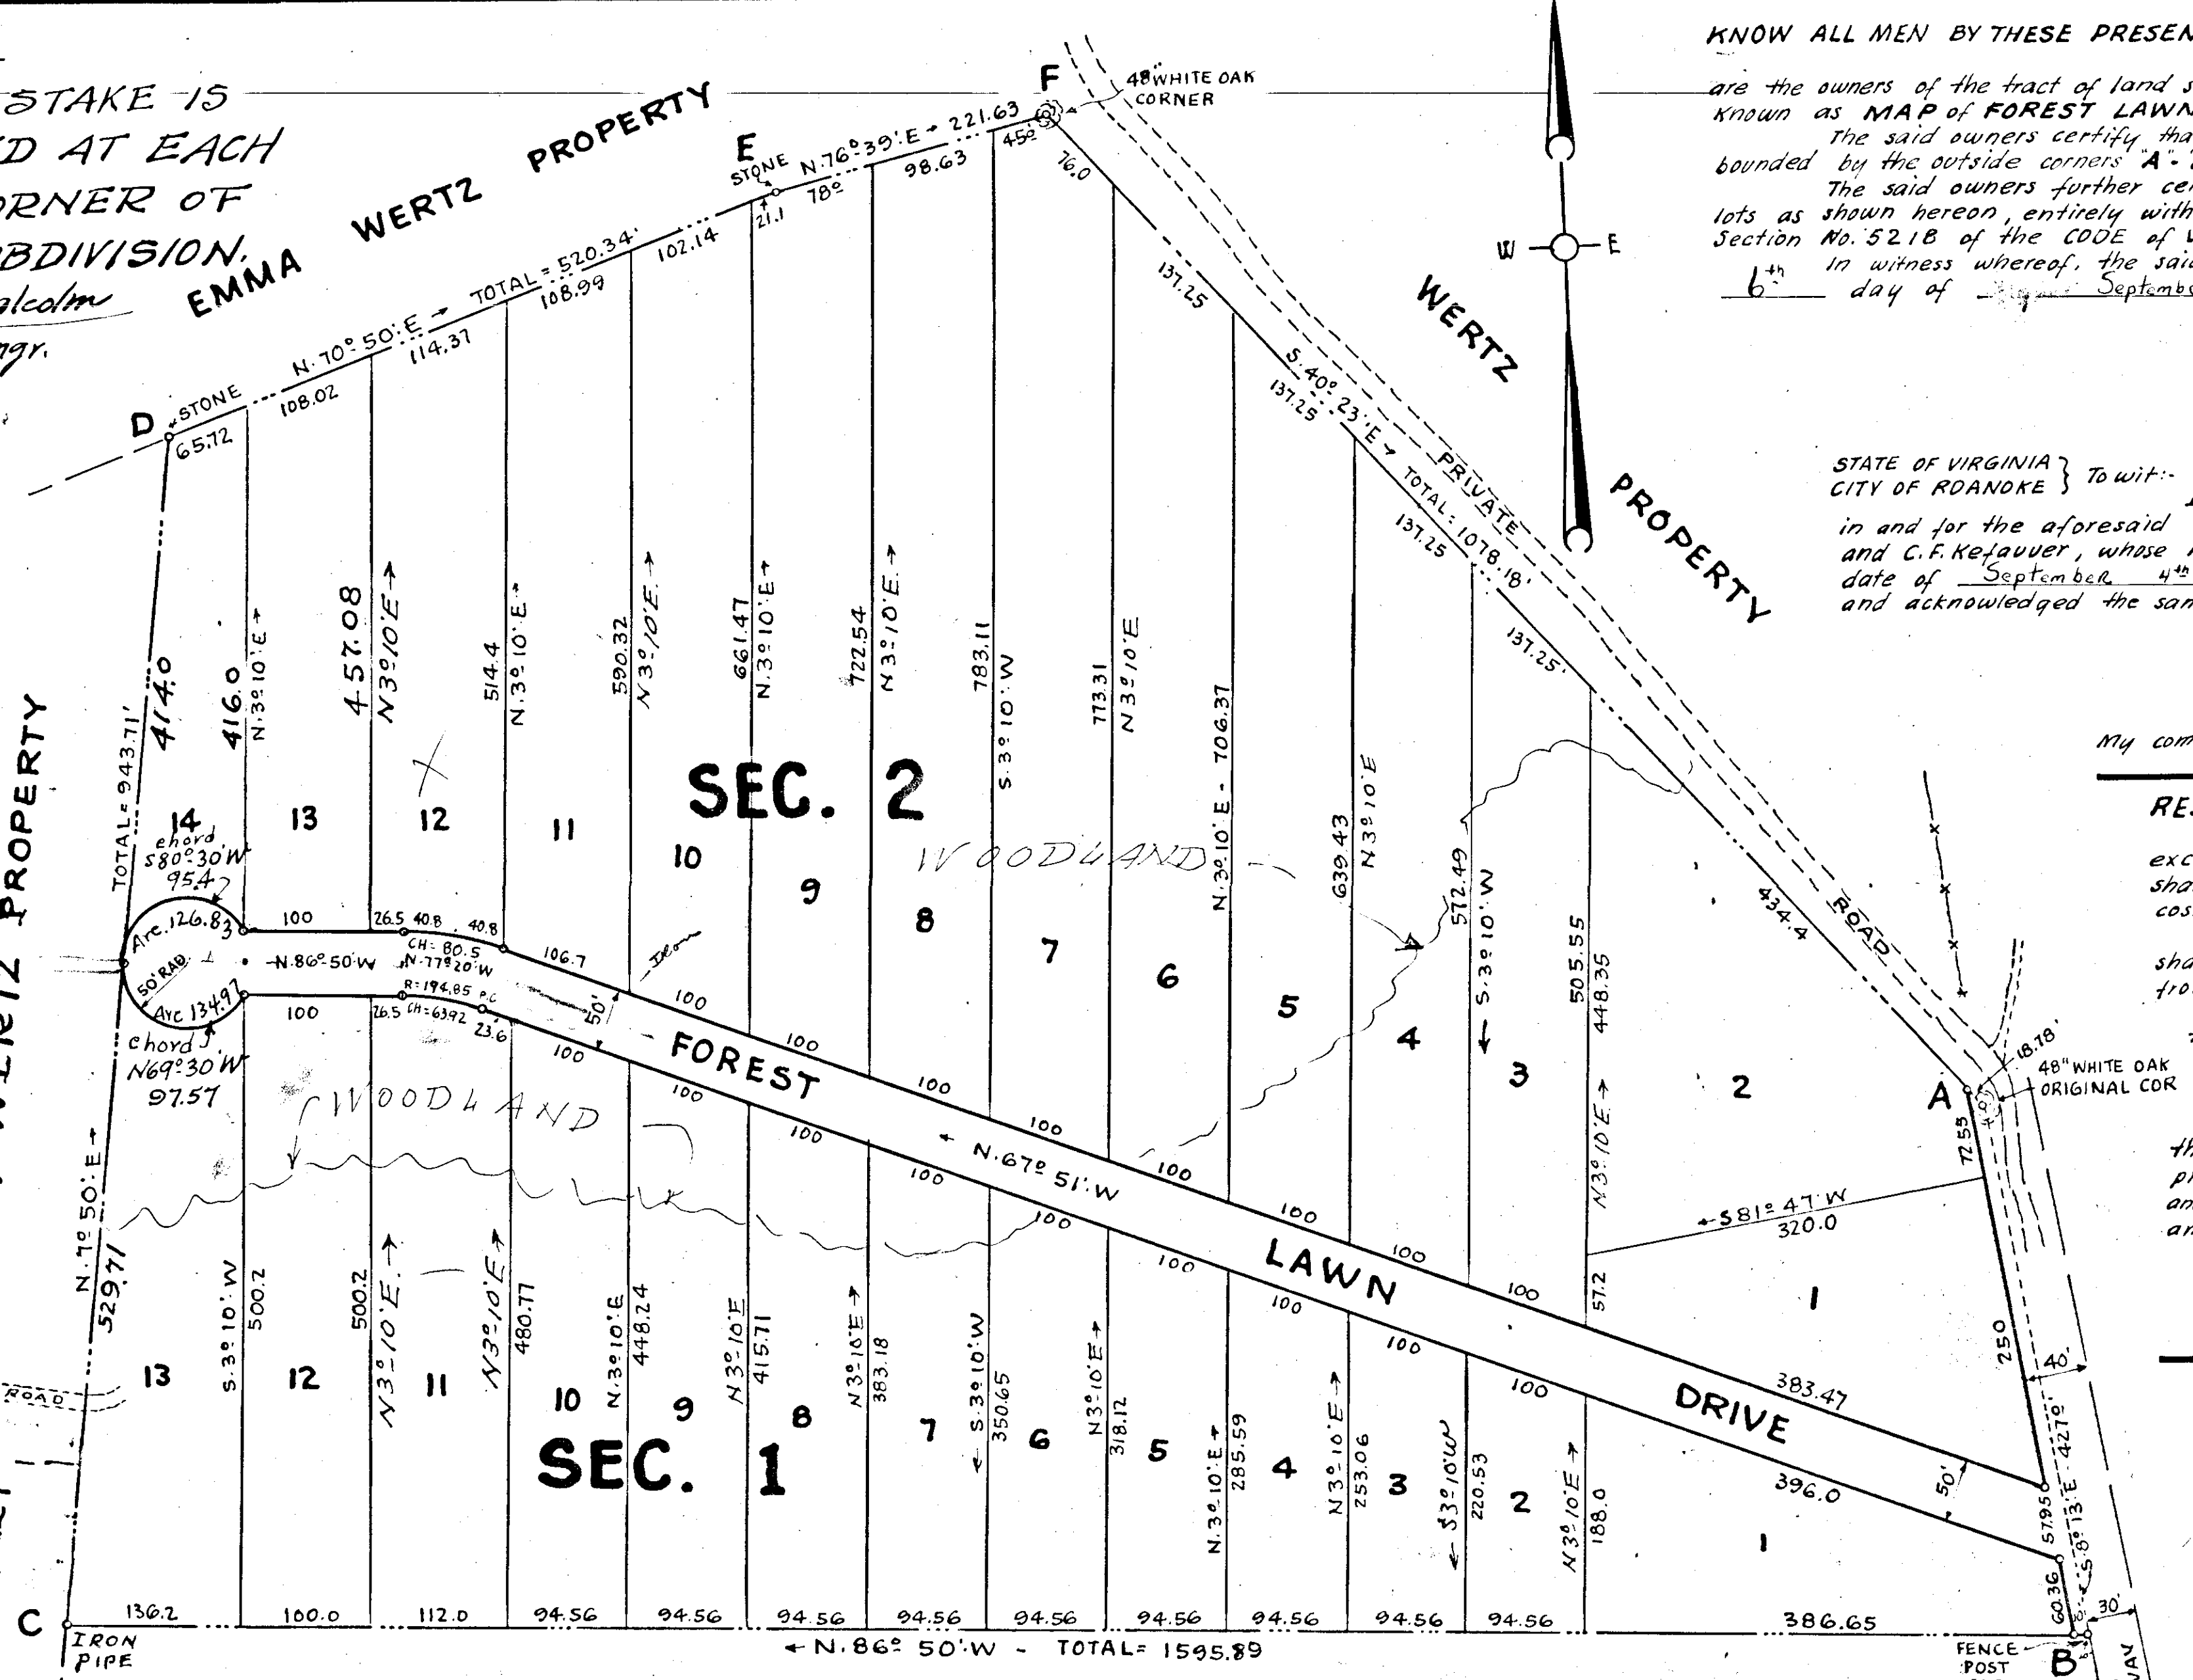

KNOW ALL MEN BY THESE PRESENTS To wit:-

That R.V. FOWLKES and C.F. KEFAUVER  
are the owners of the tract of land shown hereon, subdivided into lots as shown  
known as MAP of FOREST LAWNS.

The said owners certify that the outside boundary lines of said map are  
bounded by the outside corners A-B-C-D-E and F.  
The said owners further certify that they have subdivided the land into the  
lots as shown hereon, entirely with their own free will and consent, as required by  
Section No. 5218 of the CODE of VIRGINIA.  
In witness whereof, the said owners do hereby place their signatures, on this  
6<sup>th</sup> day of September 1939.

Signed:-

*R.V. Fowlkes*  
owner  
*C.F. Kefauver*  
owner

STATE OF VIRGINIA } To wit:-  
CITY OF ROANOKE }

I, J. Tate M. Broom a Notary Public  
in and for the aforesaid City and State, do hereby certify that R.V. Fowlkes  
and C.F. Kefauver, whose names are signed to the foregoing writing bearing  
date of September 4<sup>th</sup> 1939, have personally appeared before me  
and acknowledged the same on this 6<sup>th</sup> day of September 1939

Signed:-

*J. Tate M. Broom*  
Notary Public

My commission expires JANUARY 27<sup>th</sup> 1942

RESERVATIONS and RESTRICTIONS:-

- No Residence or other building, with the exception of garage and necessary out-buildings shall be constructed on any lot shown hereon, costing less than \$
- No part of any Residence or other building shall be constructed nearer than feet to the front lot, or street line.
- No lot shall be sold, or resold, except to those of the Caucasian Race.

In the Clerks Office of the Circuit Court for the County of Roanoke, Virginia, this Map was presented on the 12 day of September 1939, and with the certificate of acknowledgment thereto annexed, admitted to record at 10:45 o'clock A.M.

Tate:-

*J. Tate M. Broom*  
Clerk

Approved:-

*T. J. Andrews*  
Chairman of the Board of Supervisors of Roanoke County, Virginia.

SUBDIVISION OF JACOB STOUTEMIRE'S HEIRS

MAP OF  
**FOREST LAWNS**

PROPERTY OF  
R.V. FOWLKES AND C.F. KEFAUVER

SITUATE BETWEEN SALEM AND ROANOKE, VA.  
ROANOKE COUNTY VIRGINIA.

SCALE:- 1" = 100'

STATE CERT. ENGR.

SEPT. 4, 1939.

ROANOKE-SALEM ROAD

VA. HWY ROUTE NO 24

TO SALEM - 3/4 MILE

TO LAKESIDE - 1/8 MILE  
TO ROANOKE - 2 3/4 MILES