


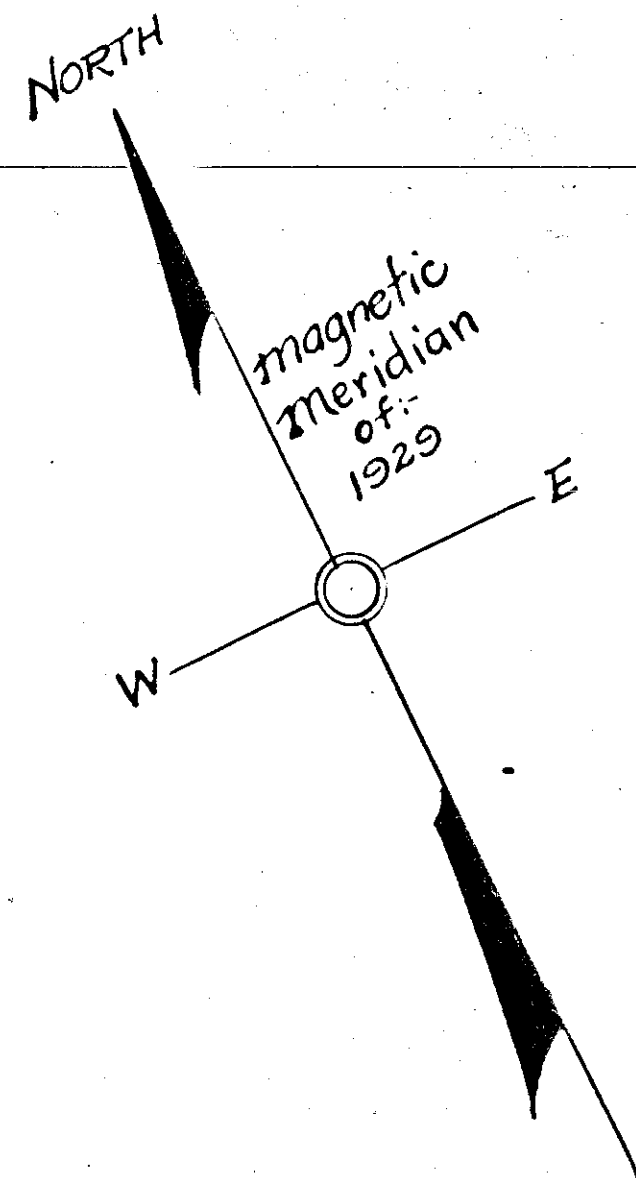

Reservations:-

The owner of this land reserves the full, free and exclusive right to the streets, drives, roads or alleys shown hereon, for the purpose of making any or all public improvements.

The right is also reserved to modify this plan, by changing the size and shape of blocks and lots, width, grade, direction and location of thoroughfares and alleys.


When such changes are made in blocks where lots have been previously sold, the written consent of the owners of such lots must be obtained, before such changes are made.

Handwritten: Vacated Portion of Alley back of Lot 4 + E 60' of Lot 3. See Map 268 Page 457.

The undersigned owners of "Lot 4" which had been previously sold, according to the original Map of RIDGELAND, hereby consent to the closing of the 15 ft. Alley, easterly from said Lot 4, as shown by this Map.

Signed J. M. Barker & Alta S. Barker
OWNERS OF LOT No. 4
Date:- September 28, 1932.

C. B. STRICKLER LAND

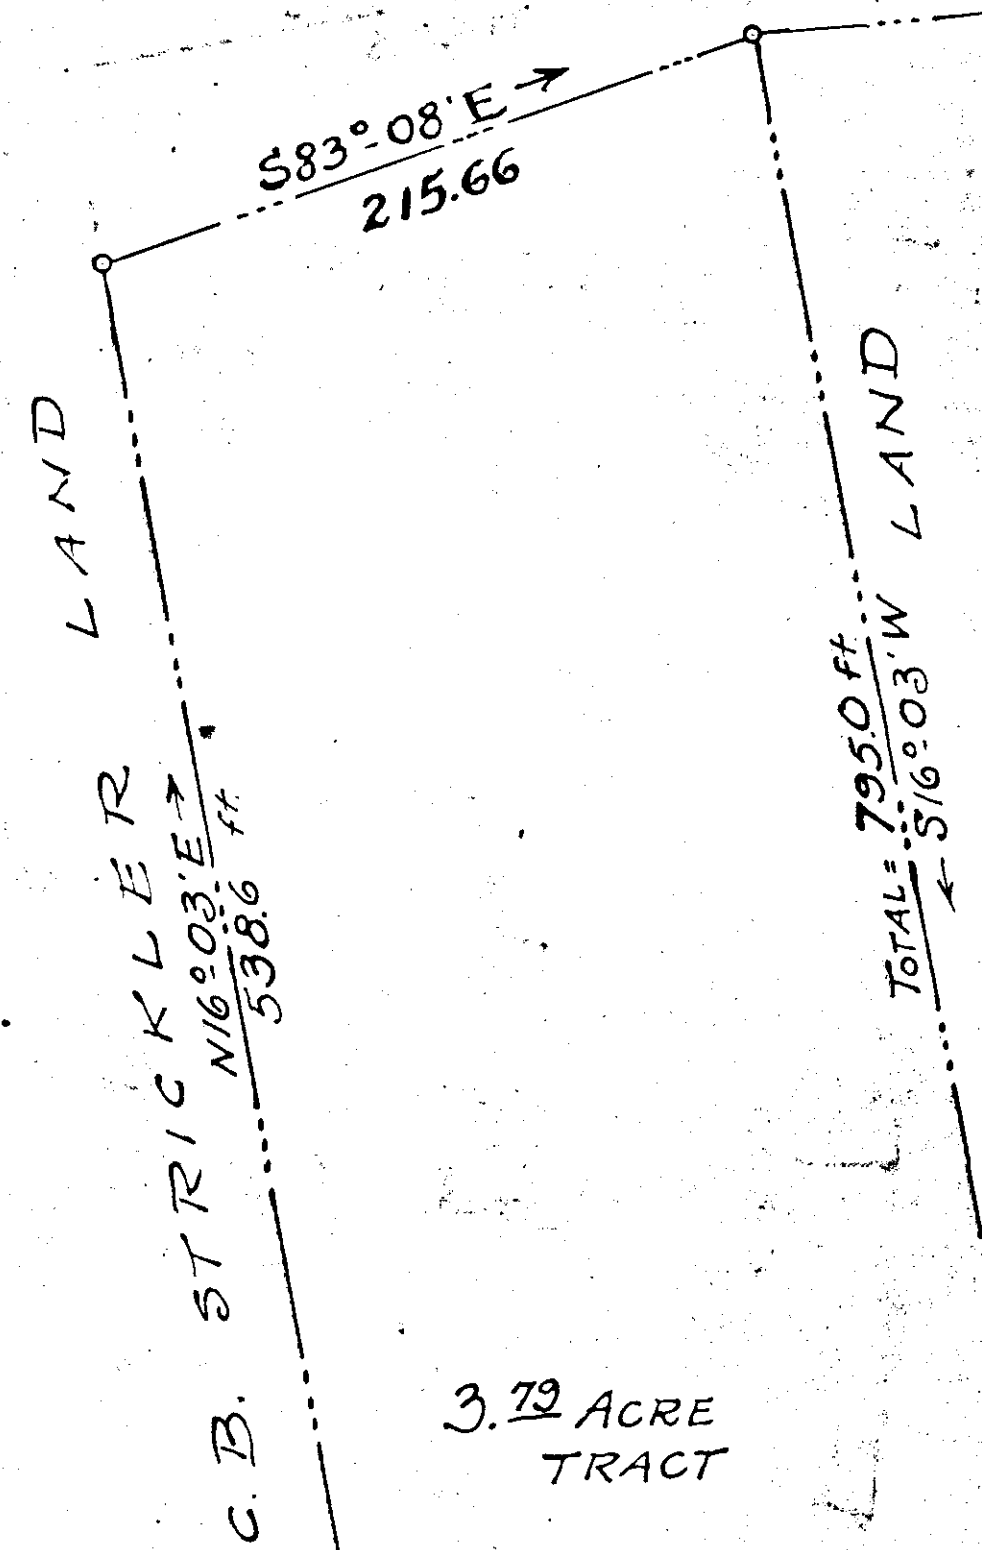

3.79 ACRE TRACT

KNOW ALL MEN BY THESE PRESENTS:- To Wit:-
That the undersigned owner of this tract of land, known as section No. 1, RIDGELAND, certifies that the outside boundary is as follows:- Beginning at a point on the North side of the Lynchburg-Salem Turnpike, corner to the original Silcox property, thence along the said Turnpike, on the northerly side thereof, N66°57'W 407.35 ft. to a point; thence N64°00'W 200.0 ft; thence N61°27'W 127.86 ft; thence N58°22'W, 161.4 ft; thence N64°30'W, 139.05 ft; thence N74°30'W, 14.9 ft to a point corner to the property of SHERWOOD BURIAL PARK, Inc, thence N26°44'E 200 ft; thence with line through the property of C.B. STRICKLER 564°09'E, 500. ft. to a point; thence S25°51'W, 15. ft to a point; thence S64°09'E, 300. ft. to a point; thence N16°03'E, 598.6 ft to a point; thence S73°57'E, 212. ft to a point; thence S16°03'W, passing through the Silcox corner at 256 ft, in all a total distance of 820.6 ft to the place of Beginning.

The undersigned owner further certifies that he has subdivided the land shown hereon, entirely with his free will and consent, as required by SECTION 5218 of the Code of the STATE OF VIRGINIA.

In witness whereof, the said owner does hereby place his hand and seal, on this 28th day of September, 1932.

Signed:- C.B. Strickler
OWNER

STATE OF VIRGINIA } To Wit
COUNTY OF ROANOKE }

I, Jno. R. Keiston, a NOTARY PUBLIC, in and for the aforesaid STATE and COUNTY, do hereby certify, that C.B. STRICKLER, whose name is signed to the foregoing writing bearing date of Sept. 28-1932, has personally appeared before me, and acknowledged the same on this 28th day of September, 1932.


Signed Jno. R. Keiston
NOTARY PUBLIC

My Commission Expires July 13, 1933.

REVISED
MAP
OF
RIDGELAND
SECTION No. 1
OWNED BY:-
C. B. STRICKLER
ROANOKE CO, VIRGINIA.
By:- C.B. Malcolm.
State Cert. Engineer

Date:- Sept. 26, 1932.
Scale:- 1"=60'

NOTE:-
This Map supercedes the MAP OF RIDGELAND, which is of RECORD, in the Clerk's Office of the Circuit Court of Roanoke County, in Plat Book No. 2, Page No. 69.

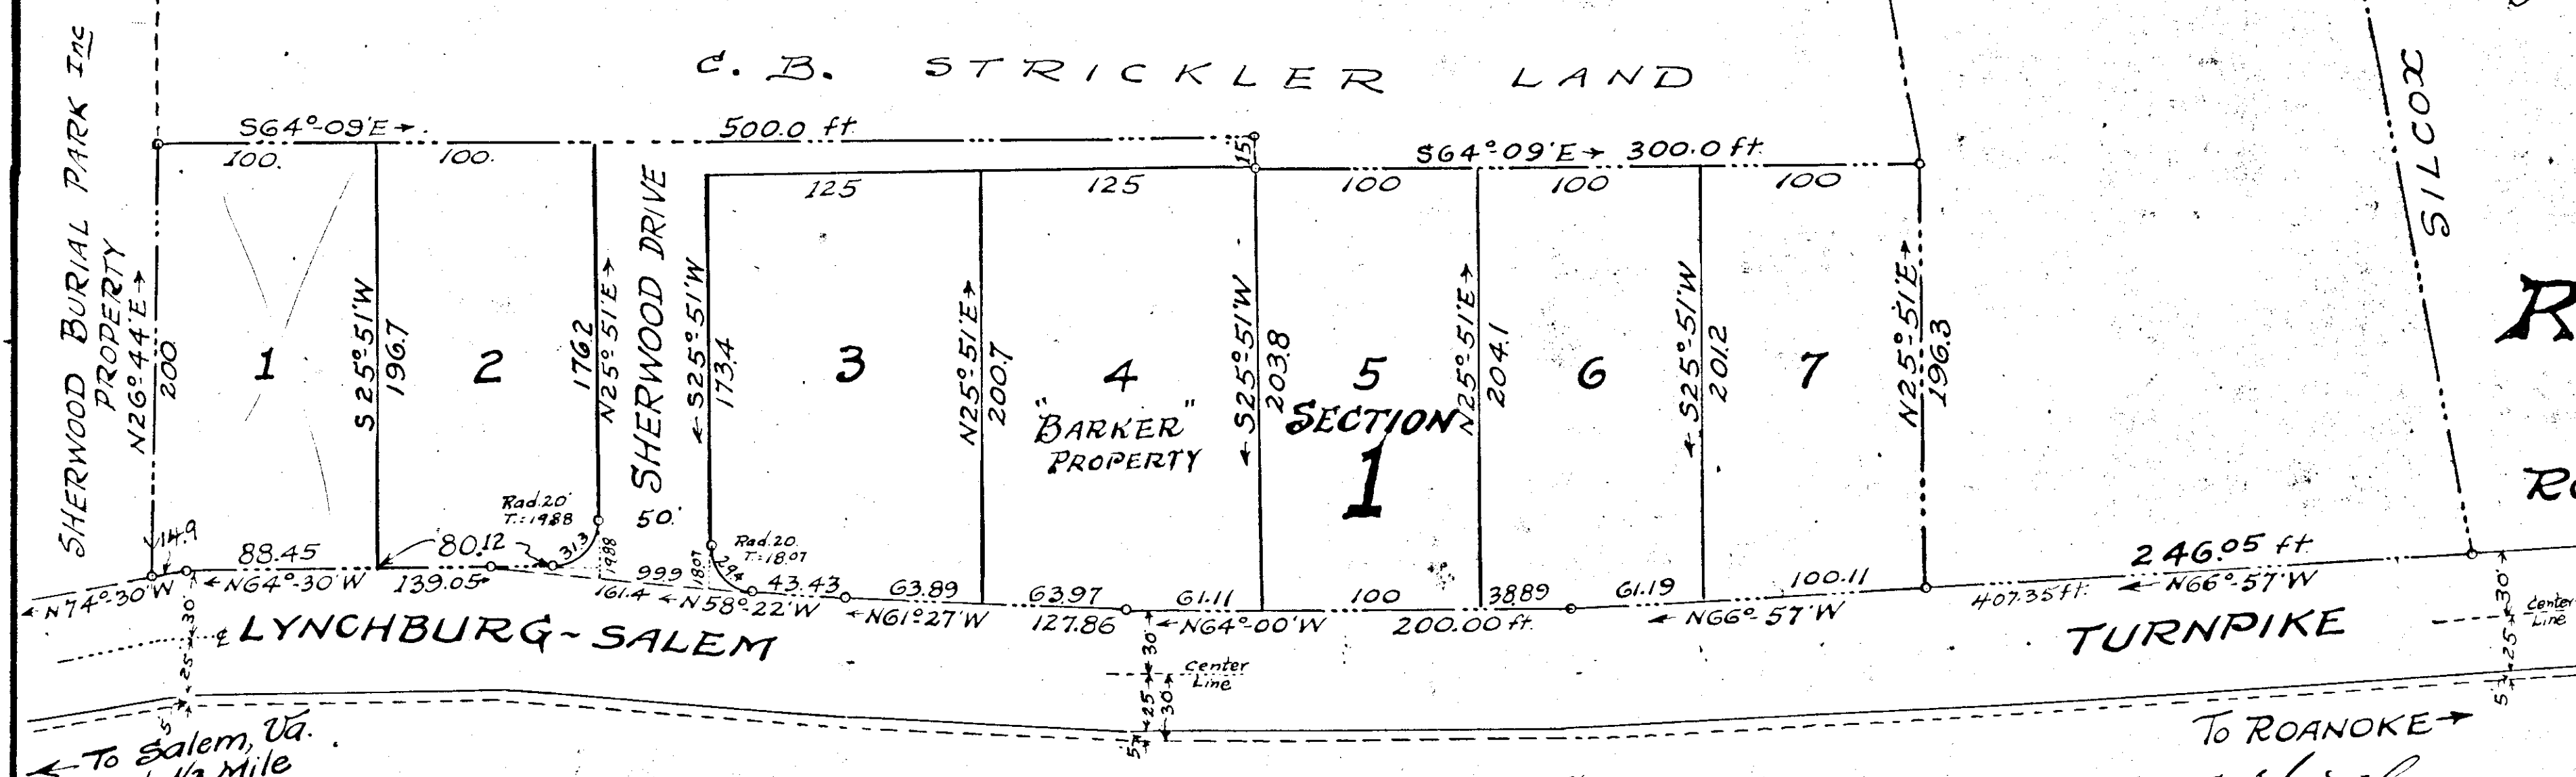

← To Salem, Va.
about 1/3 Mile

In the Clerk's Office of the Circuit Court for the County of Roanoke, Virginia, this Map was presented on the 26th day of September, 1932, and with the certificate of acknowledgment thereto annexed, admitted to RECORD at 10:50 o'clock A.M.

Teste: [Signature] CLERK

APPROVED:- [Signature]
CITY ENGINEER OF ROANOKE, VA.

APPROVED:- [Signature]
CHAIRMAN OF BOARD OF SUPERVISORS OF ROANOKE COUNTY, VA.