


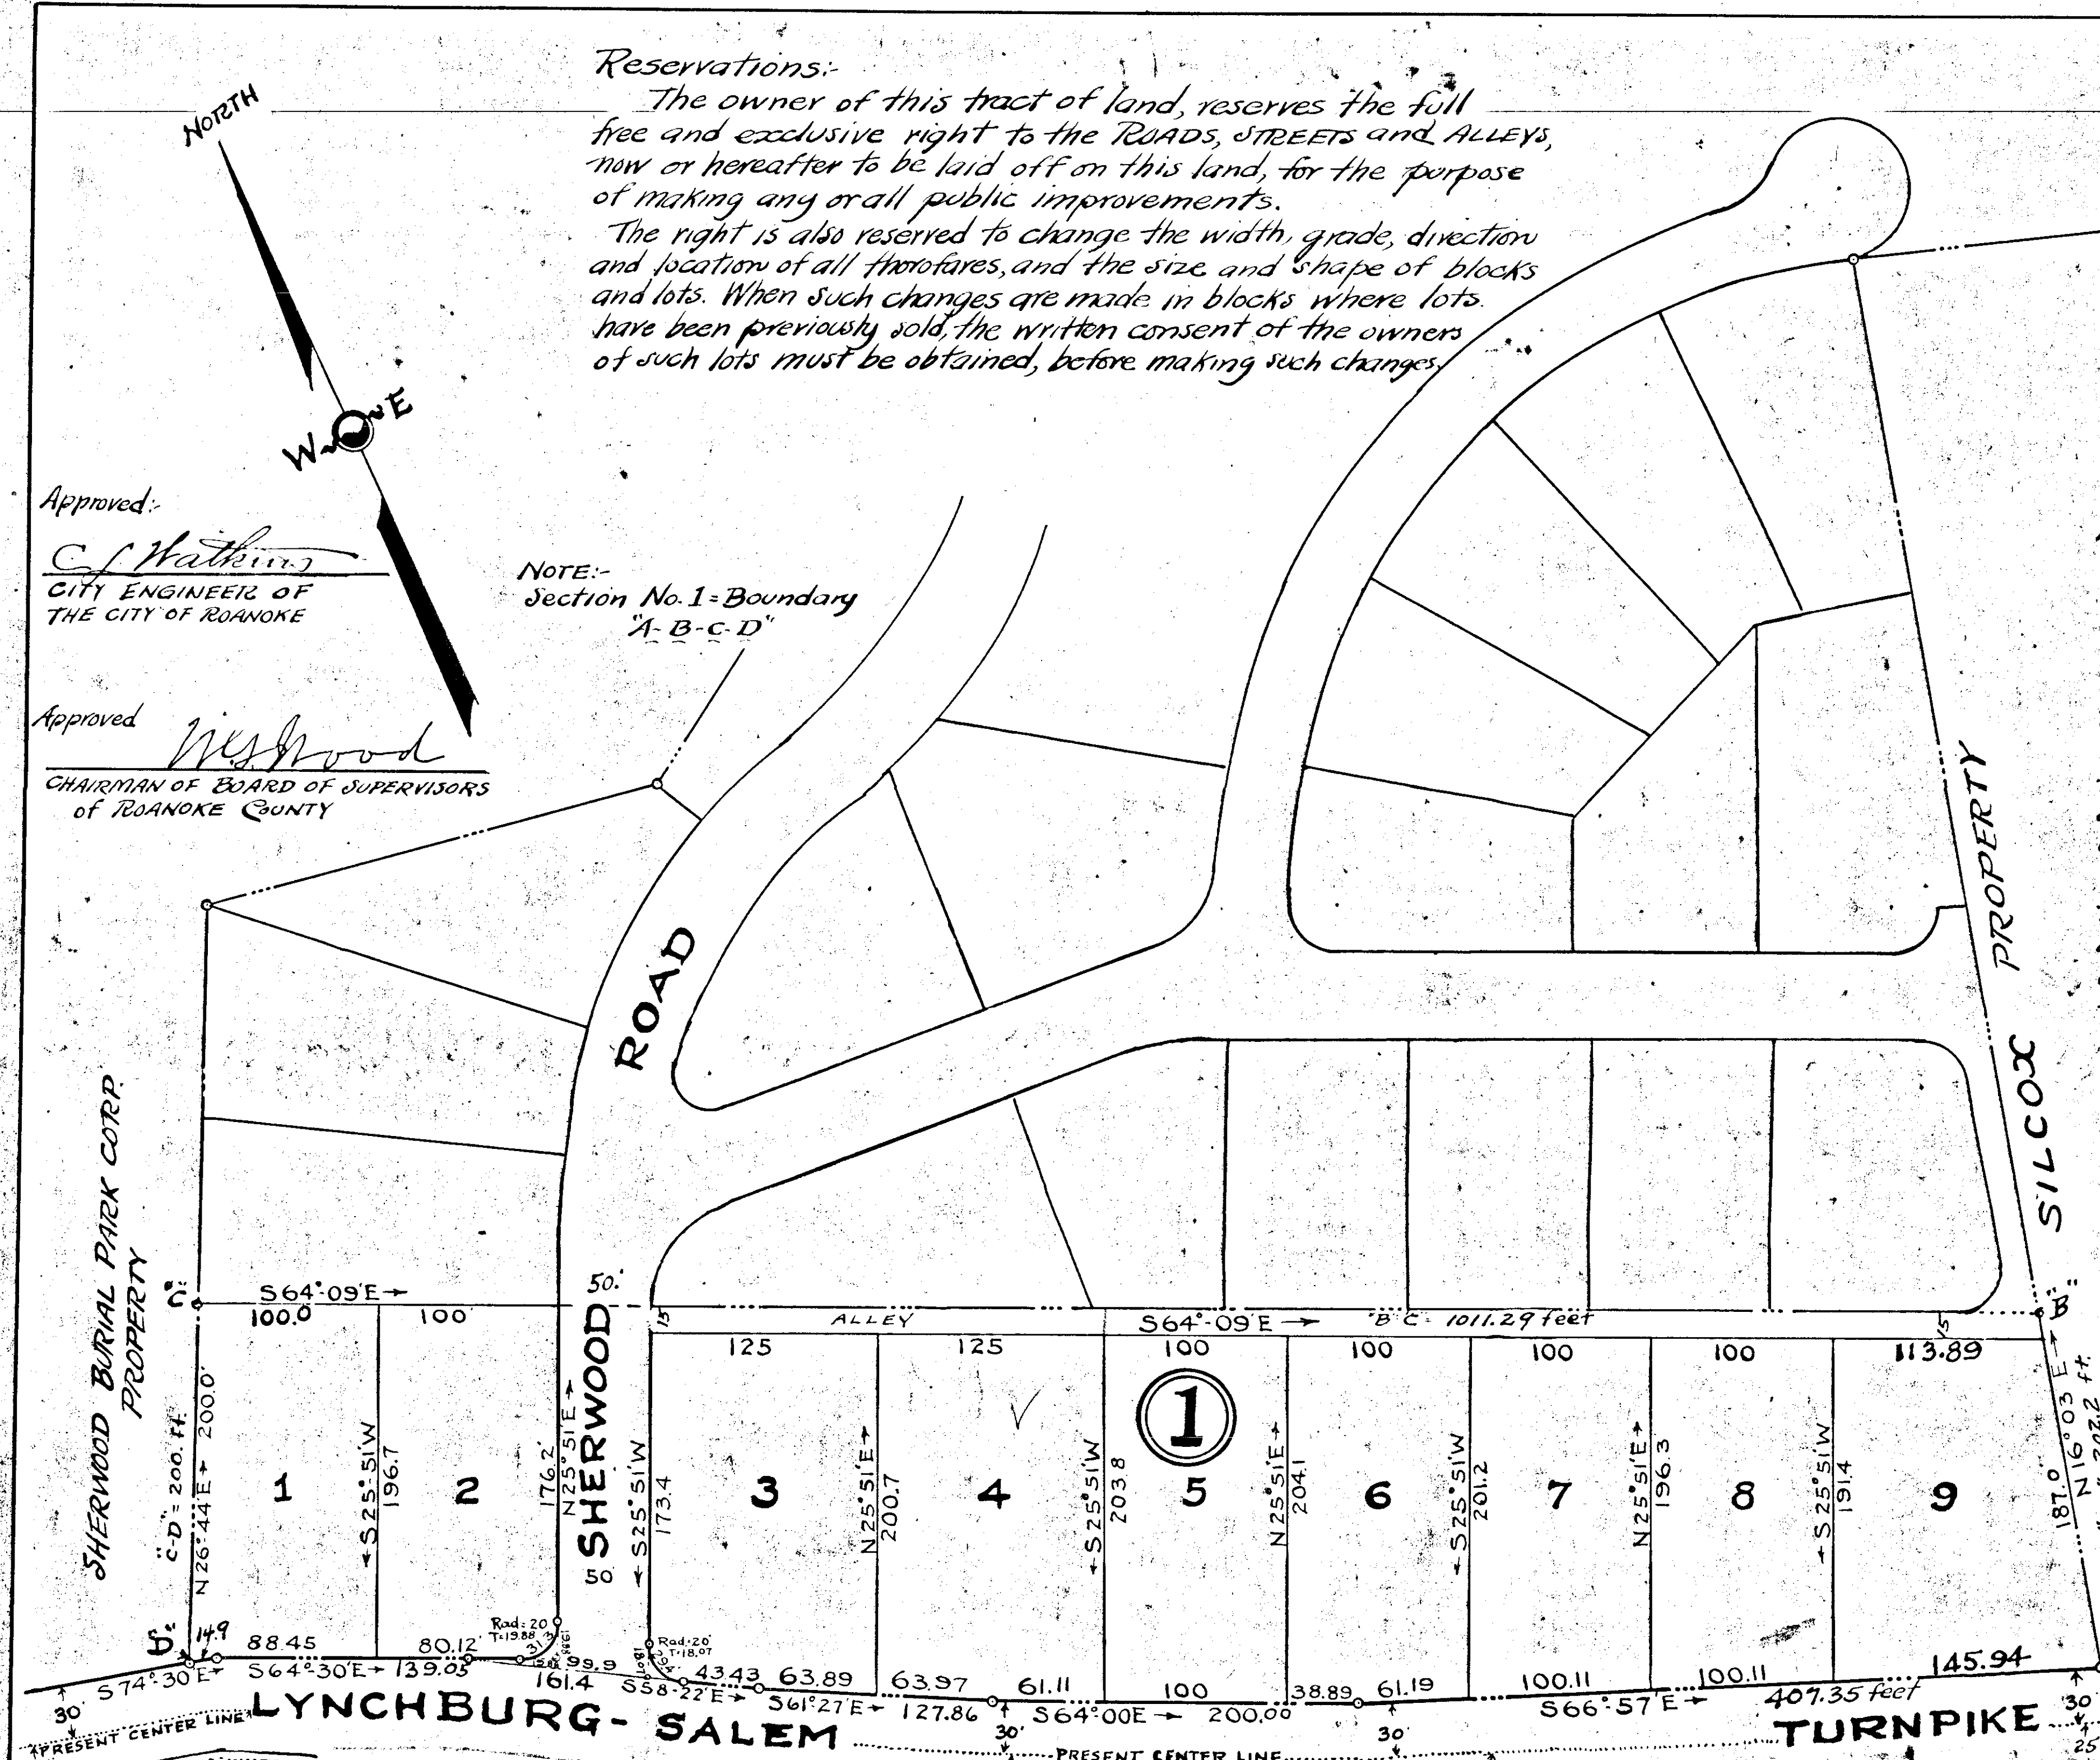

Reservations:

The owner of this tract of land, reserves the full free and exclusive right to the **ROADS, STREETS and ALLEYS**, now or hereafter to be laid off on this land, for the purpose of making any or all public improvements.

The right is also reserved to change the width, grade, direction and location of all thoroughfares, and the size and shape of blocks and lots. When such changes are made in blocks where lots have been previously sold, the written consent of the owners of such lots must be obtained, before making such changes.

Approved:

C. Watkins
CITY ENGINEER OF
THE CITY OF ROANOKE

Approved:

W. H. Wood
CHAIRMAN OF BOARD OF SUPERVISORS
OF ROANOKE COUNTY

NOTE:-
Section No. 1 - Boundary
"A-B-C-D"

KNOW ALL MEN BY THESE PRESENTS
To Wit:-

That the undersigned owner of this land, shown sub-divided into the 9 lots, known as Section 1 RIDGELAND subdivision, certifies that the outside boundary lines are as follows:-

Beginning at a point on the northerly side of the LYNCHBURG-SALEM TURNPIKE, corner to the SILCOX property, thence leaving the said Turnpike and with the SILCOX line N 16° 20' E 202.2 feet to a point, thence along a new division line through the C.B. Strickler land, N 64° 09' W 1011.29 feet to a point on the easterly boundary line of the SHERWOOD BURIAL PARK CORP., thence with the same, S 26° 44' W 200.0 feet to a point on the northerly side of the LYNCHBURG-SALEM TURNPIKE, thence along the same in a south-easterly direction to the Place of Beginning.

The undersigned owner further certifies that the lots shown hereon, lots 1 to 9 are made entirely with his free will and consent, as required by section 5218 of the Code of the State of Virginia.

Signed on this _____ day of _____ 1931.

C. B. Strickler
OWNER

MAP
PORTION OF
OF :-
RIDGELAND

Being SECTION No. 1
OWNED BY:-
C. B. STRICKLER
ROANOKE CO., VIRGINIA

By *C. B. Malcolm*
State Cert. Engr.

Date:- May 25, 1931.

Scale:- 1"=60'

To Salem
about 1/3 Mile

In the Clerk's Office of the
Circuit Court for the County of ROANOKE, VIRGINIA,
this map was presented on July 2, 1931
and with the Certificate of Acknowledgment, thereto
annexed, admitted to Record, at... o'clock... m.

Teste: *Chas. A. ...* CLERK

STATE OF VIRGINIA
CITY OF ROANOKE To Wit:- I, *C. B. Strickler*, a NOTARY PUBLIC
in and for the aforesaid City and State, do hereby certify, that
C.B. Strickler, whose name is signed on the annexed writing, bearing date of *May 25, 1931*, has personally appeared before me on *May 18, 1931*
and acknowledged the same. SIGNED: *C. B. Strickler* NOTARY PUBLIC

My Commission
Expires *May 5, 1933*