


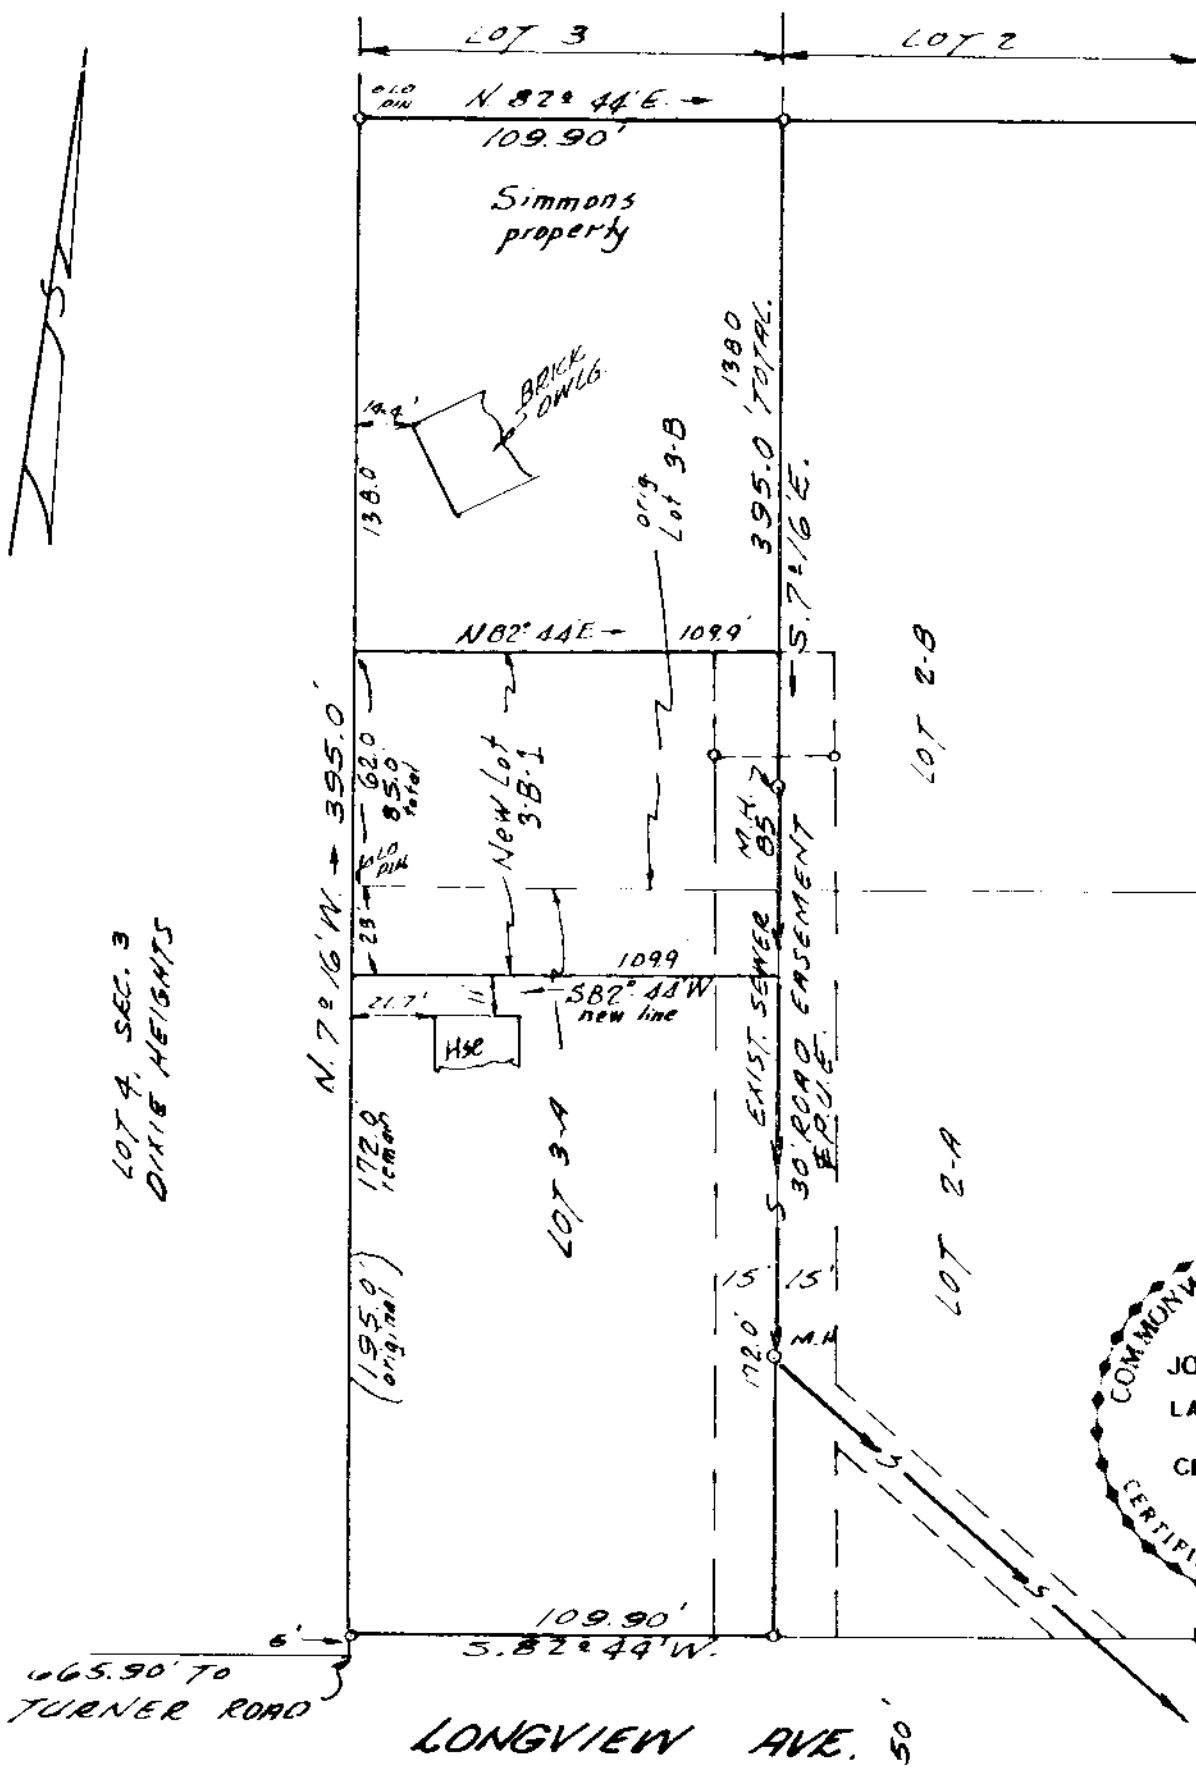

LOT 4, SEC. 3
DIXIE HEIGHTS

LOT 1, DIXIE HEIGHTS

APPROVED:

Raymond M. Smith
CITY ENGINEER, CITY OF SALEM

DATE: 1-17-84



NOTE: THIS LOT IS NOT
IN ANY F.I.A SPECIAL
FLOOD HAZARD AREA.

SURVEY FOR
MELVIN L. KING

OF LOTS 3-A & 3-B, BEING PART OF LOTS 2 & 3
SECTION 3, DIXIE HEIGHTS, P.B. 2 PG. 48

SALEM
VIRGINIA

BY: T. P. PARKER & SON
ENGINEERS & SURVEYORS, LTD.
SALEM, VIRGINIA

SCALE: 1" = 50'
DATE: OCT. 31 1983
W.O. 2650 D- 26213

N.B. D.B. 3 CALC. *TPP*
DRAWN B.M. CK'D.