


KNOW ALL MEN BY THESE PRESENTS:-

That the undersigned owner of this tract of land known as "ROBERTSON ADDITION," and bounded on the North by the ROBERTSON LANDS, on the East by a branch, running through the said Robertson Lands, on the South by a Public Alley, and on the west by RED LANE & MONTIERO STREET, and whereas the said undersigned owner has subdivided this tract of land into lots as shown hereon, in accordance with the free will and desire of the said owner, as required by Section 2510a of the CODE OF VIRGINIA. In witness whereof the said owner does hereby and hereon place his signature on this the 20th day of June 1928.

Signed: James H. Robertson.
OWNER

STATE OF VIRGINIA
CITY OF ROANOKE
I, Marcia S. Coleman, a notary public in and for the aforesaid
City and State, do hereby certify that James H. Robertson, whose
name is signed to the foregoing writing bearing date of June 26, 1928,
has personally acknowledged the same before me on this the 26th
day of June 1928.
My Commission Expires March 4, 1931.
Signed: Marcia S. Coleman
NOTARY PUBLIC.

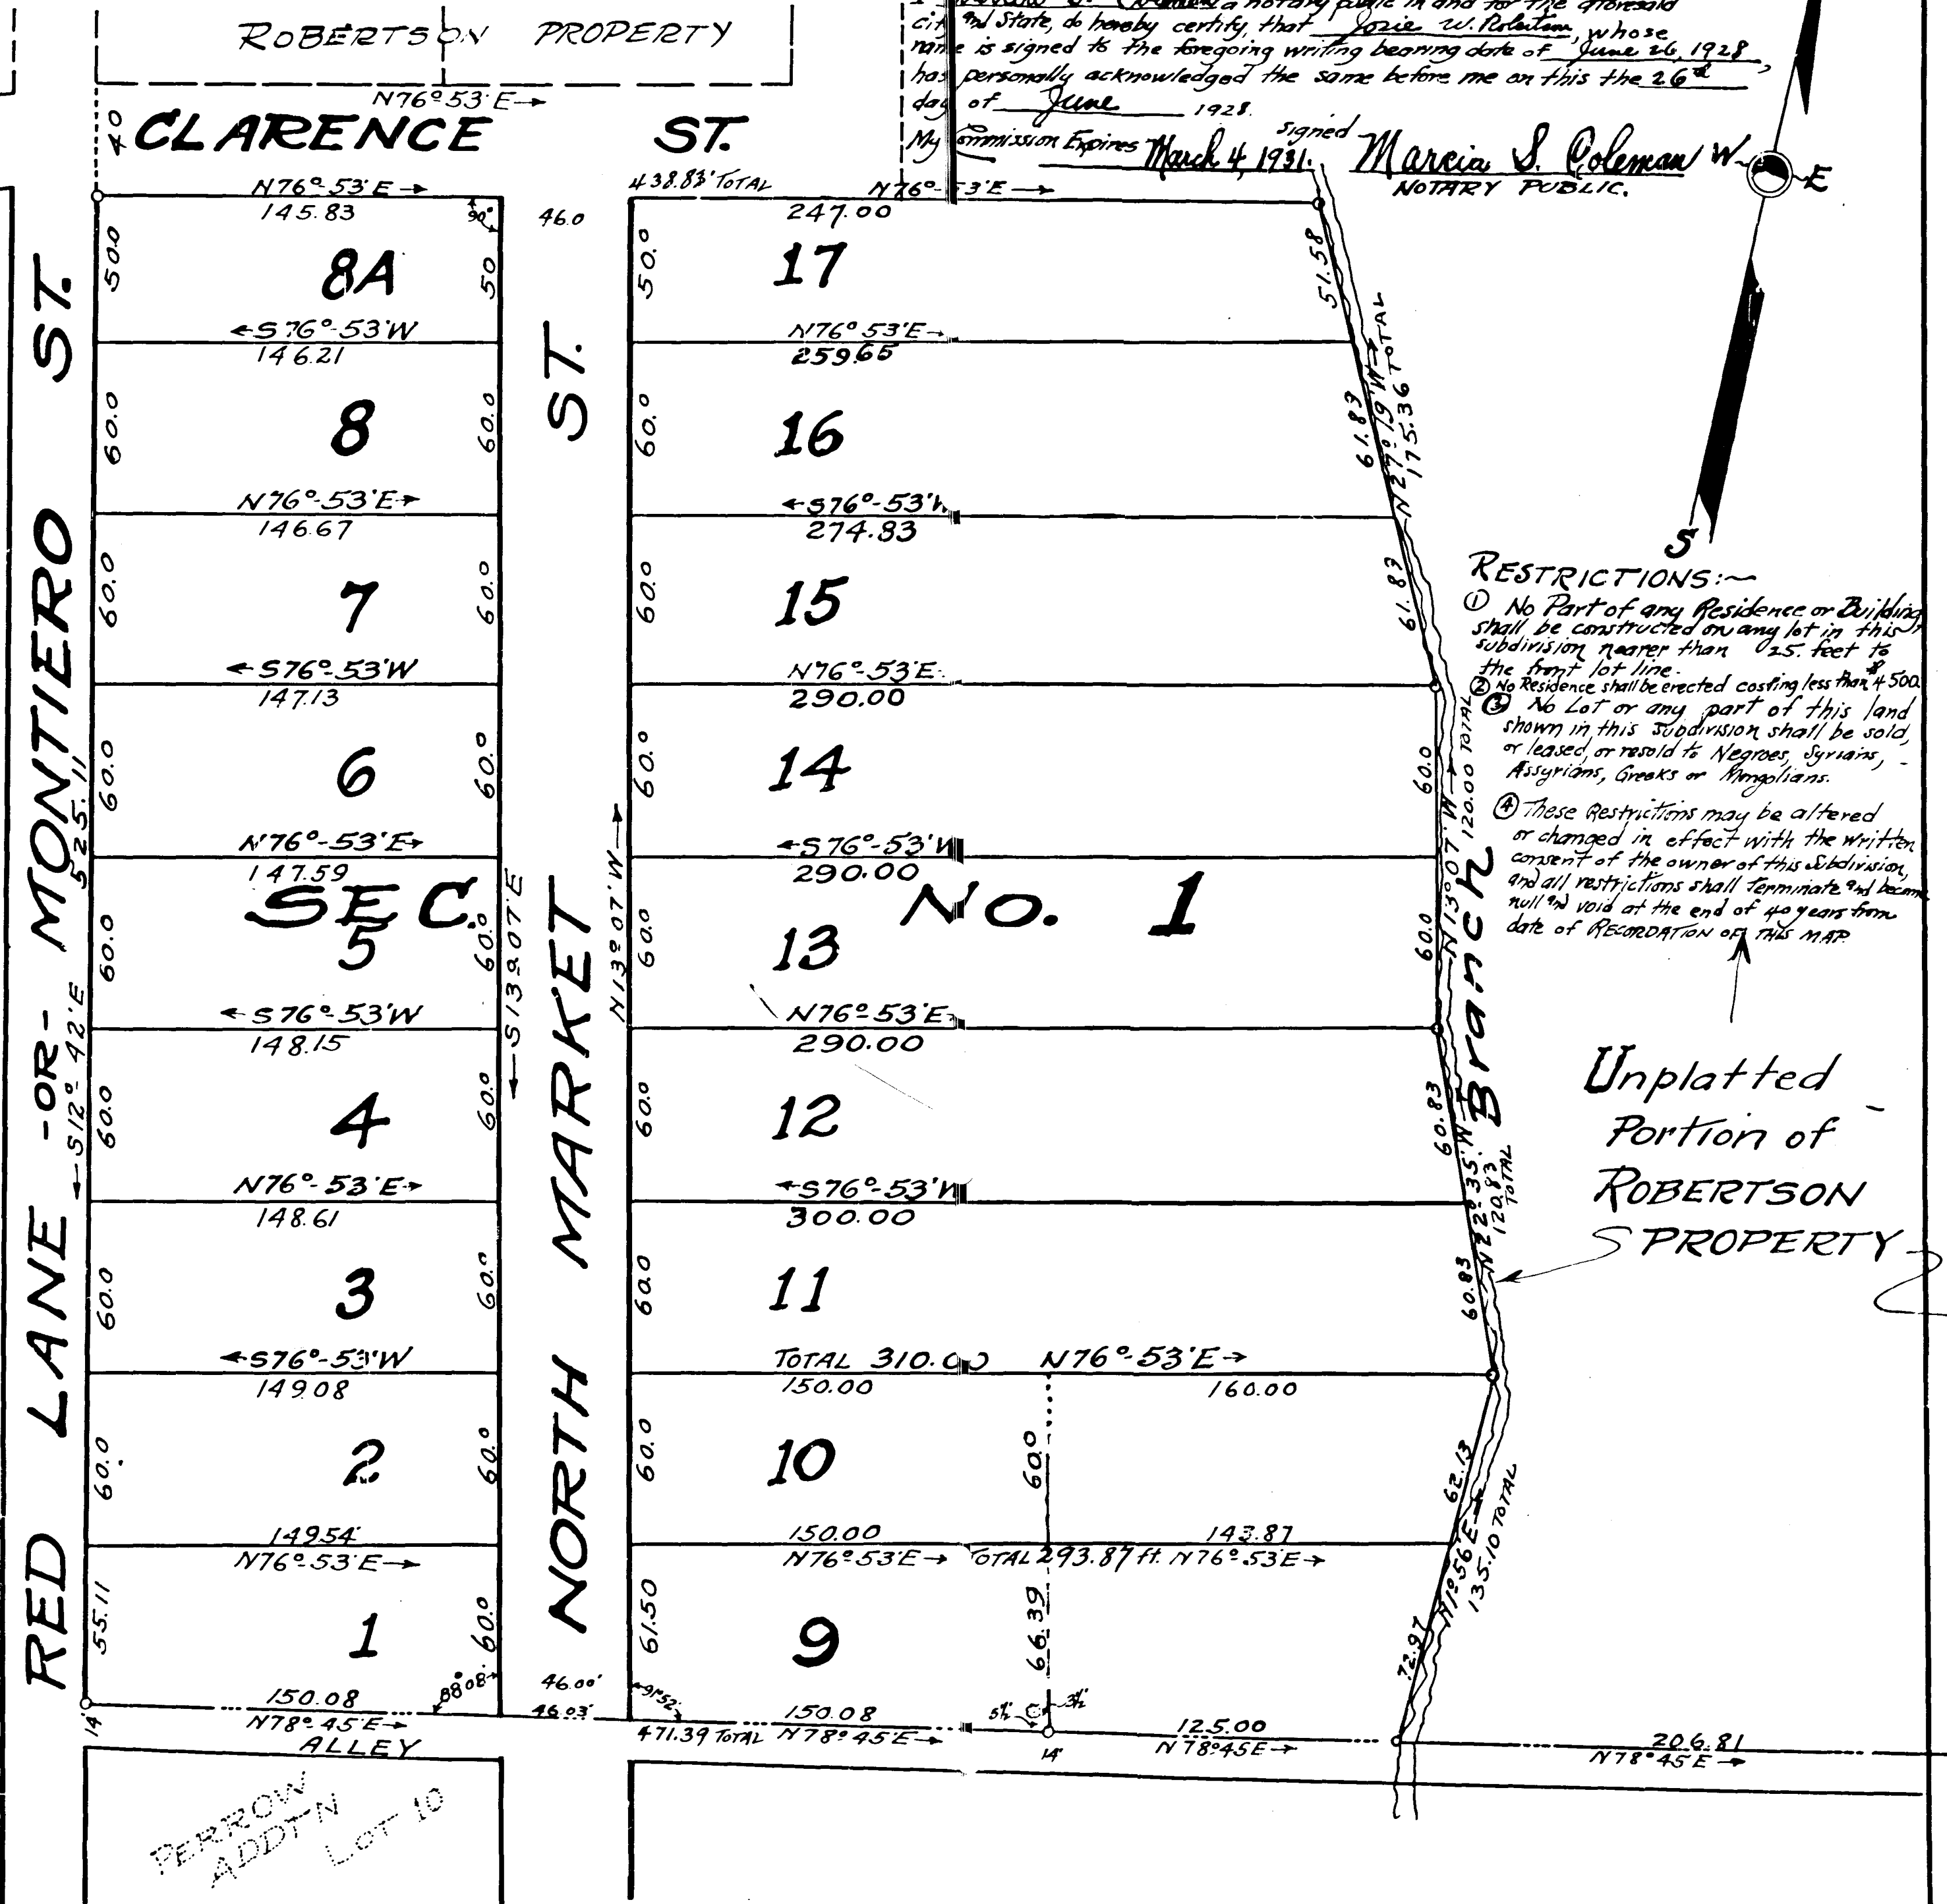

MAP OF ROBERTSON ADDITION SALEM, VIRGINIA.

By: C. B. MALCOLM
Va. State Registered Engineer No. 235.

Date: { Sept. 23, 1924
Oct. 20, 1927
June 23, 1928. }

Scale:- 1" = 40'

In the Clerk's Office of the
Circuit Court of the County
of Roanoke, Virginia, this
14th day of January 1928,
this Map was presented, with the certifi-
cate of acknowledgment, thereto annexed,
admitted to Record at 2 o'clock P.M.

Teste:- Chas. D. DeWitt
CLERK.
By R. L. Brown, Deputy Clerk.

P.B. 2. 12. 37

2-37