
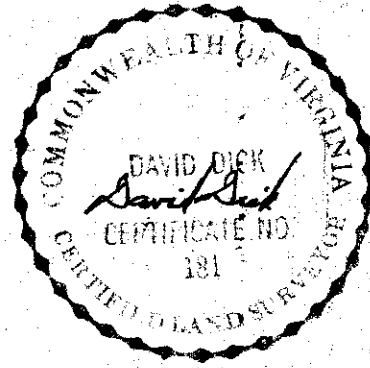


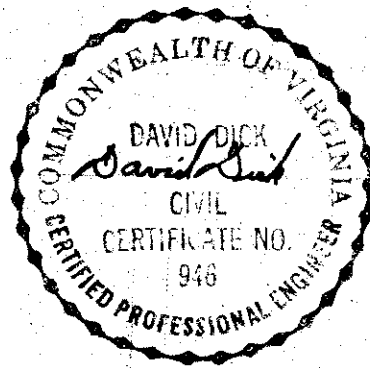

KNOW ALL MEN BY THESE PRESENTS, TO-WIT:
THAT WE, THE UNDERSIGNED, FRANK W. ROBERTSON AND KATHERINE O. ROBERTSON, HIS WIFE, A WILLIS ROBERTSON AND GLADYS W. ROBERTSON, HIS WIFE, SARA LEE PETERS, WIDOW, HAROLD G. ROBERTSON AND AMELIA H. ROBERTSON, HIS WIFE, AND CHURCHILL ROBERTSON AND MARGARET H. ROBERTSON, HIS WIFE, RESPECTIVELY, ARE THE OWNERS OF THE FEE SIMPLE UNENCUMBERED TITLE TO THE PROPERTY SHOWN ON THE ANNEXED PLAT BOUNDED BY OUTSIDE CORNERS 1, 2, 3, 4 TO 1, WHICH PARCEL OF LAND INTER ALIA WAS ACQUIRED BY THE SAID OWNERS BY WILL RECORDED IN THE CLERK'S OFFICE OF THE CIRCUIT COURT OF ROANOKE COUNTY IN WILL BOOK 9, PAGE 292.

THE SAID OWNERS CERTIFY THAT THEY HAVE SUBDIVIDED THE AFORESAID PARCEL OF LAND AS SHOWN HEREON ENTIRELY OF THEIR OWN FREE WILL AND ACCORD, PURSUANT TO AND IN COMPLIANCE WITH SECTIONS 15779 THROUGH 15794.3 OF THE VIRGINIA CODE OF 1950, AS AMENDED TO DATE, AND FURTHER PURSUANT TO AND IN COMPLIANCE WITH TITLE 15, CHAPTER 11 "LAND SUBDIVISION REGULATIONS", AS AMENDED TO DATE, OF THE GENERAL ORDINANCES OF THE TOWN OF SALEM. SAID OWNERS STILL FURTHER CERTIFY THAT AS A CONDITION PRECEDENT TO THE APPROVAL OF THIS PLAT THEY DO RELEASE THE TOWN OF SALEM FROM ANY AND ALL CLAIM OR CLAIMS FOR DAMAGES WHICH SAID OWNERS, THEIR HEIRS, SUCCESSORS OR ASSIGNS MAY HAVE OR ACQUIRE AGAINST THE TOWN OF SALEM BY REASON OF ESTABLISHING PROPER GRADE LINES ON AND ALONG THE STREETS ABUTTING SAID SUBDIVISION AND BY REASON OF DOING THE NECESSARY GRADING AND FILLING FOR THE PURPOSE OF PLACING SAID STREETS UPON PROPER GRADE, AS MAY FROM TIME TO TIME BE ESTABLISHED BY SAID TOWN, AND THE TOWN SHALL NOT BE REQUIRED TO BUILD ANY RETAINING WALL OR WALLS ALONG SAID STREETS OR PROPERTY LINES.

WITNESS THE SIGNATURES AND SEALS OF THE UNDERSIGNED OWNERS THIS 20th DAY OF MAY, 1957.

Frank W. Robertson (SEAL) Katherine S. Robertson (SEAL)

Willis Robertson (SEAL) Margaret H. Robertson (SEAL)

Gladys W. Robertson (SEAL)

Sara Lee Peters (SEAL) Harold G. Robertson (SEAL)

Amelia H. Robertson (SEAL)


STATE OF VIRGINIA } TO-WIT:
COUNTY OF ROANOKE
I, Edith M. Lowery, A NOTARY PUBLIC IN AND FOR THE AFORESAID CITY AND STATE DO HEREBY CERTIFY THAT SARA LEE PETERS, WIDOW, HAROLD G. ROBERTSON AND AMELIA H. ROBERTSON, HIS WIFE, AND CHURCHILL ROBERTSON AND MARGARET H. ROBERTSON, HIS WIFE, WHOSE NAMES ARE SIGNED TO THE FOREGOING WRITING DATED May 20, 1957, HAVE EACH PERSONALLY APPEARED BEFORE ME IN MY AFORESAID CITY AND STATE, AND ACKNOWLEDGED THE SAME ON May 20, 1957.
MY COMMISSION EXPIRES: Sept. 22, 1958
Edith M. Lowery
NOTARY PUBLIC

STATE OF VIRGINIA } TO-WIT:
COUNTY OF ROCKBRIDGE
I, Willis L. L. L., A NOTARY PUBLIC IN AND FOR THE AFORESAID COUNTY AND STATE DO HEREBY CERTIFY THAT A WILLIS ROBERTSON AND GLADYS W. ROBERTSON, HIS WIFE, WHOSE NAMES ARE SIGNED TO THE FOREGOING WRITING DATED May 20, 1957, HAVE EACH PERSONALLY APPEARED BEFORE ME IN MY AFORESAID COUNTY AND STATE, AND ACKNOWLEDGED THE SAME ON May 20, 1957.
MY COMMISSION EXPIRES: May 4, 1959
Willis L. L. L.
NOTARY PUBLIC

STATE OF WEST VIRGINIA } TO-WIT:
COUNTY OF CABELL
I, Lara I. McGraw, A NOTARY PUBLIC IN AND FOR THE AFORESAID COUNTY AND STATE DO HEREBY CERTIFY THAT FRANK W. ROBERTSON AND KATHERINE O. ROBERTSON, HIS WIFE, WHOSE NAMES ARE SIGNED TO THE FOREGOING WRITING DATED May 20, 1957, HAVE EACH PERSONALLY APPEARED BEFORE ME IN MY AFORESAID COUNTY AND STATE, AND ACKNOWLEDGED THE SAME ON May 23, 1957.
MY COMMISSION EXPIRES: June 25, 1959
Lara I. McGraw
NOTARY PUBLIC
APPROVED: W. H. H. H. H. MTS. 5-29-57
EXECUTIVE SECRETARY, TOWN OF SALEM PLANNING COMM.
F. A. Giggles MTS. 5-29-57
TOWN ENGINEER, SALEM, VIRGINIA.

IN THE CLERK'S OFFICE OF THE CIRCUIT COURT FOR ROANOKE COUNTY, VIRGINIA, THIS MAP IS PRESENTED ON May 20, 1957, AND WITH THE CERTIFICATES OF ACKNOWLEDGEMENT AND DEDICATION THEREBY ANNEXED, IS ADMITTED TO RECORD AT 10 O'CLOCK A.M.
TEST: ROY H. BROWN, CLERK
BY David Dick DEPUTY CLERK

CURVE DATA
A: 97.58'
R: 15.00'
T: 17.54'
ARC: 25.64'

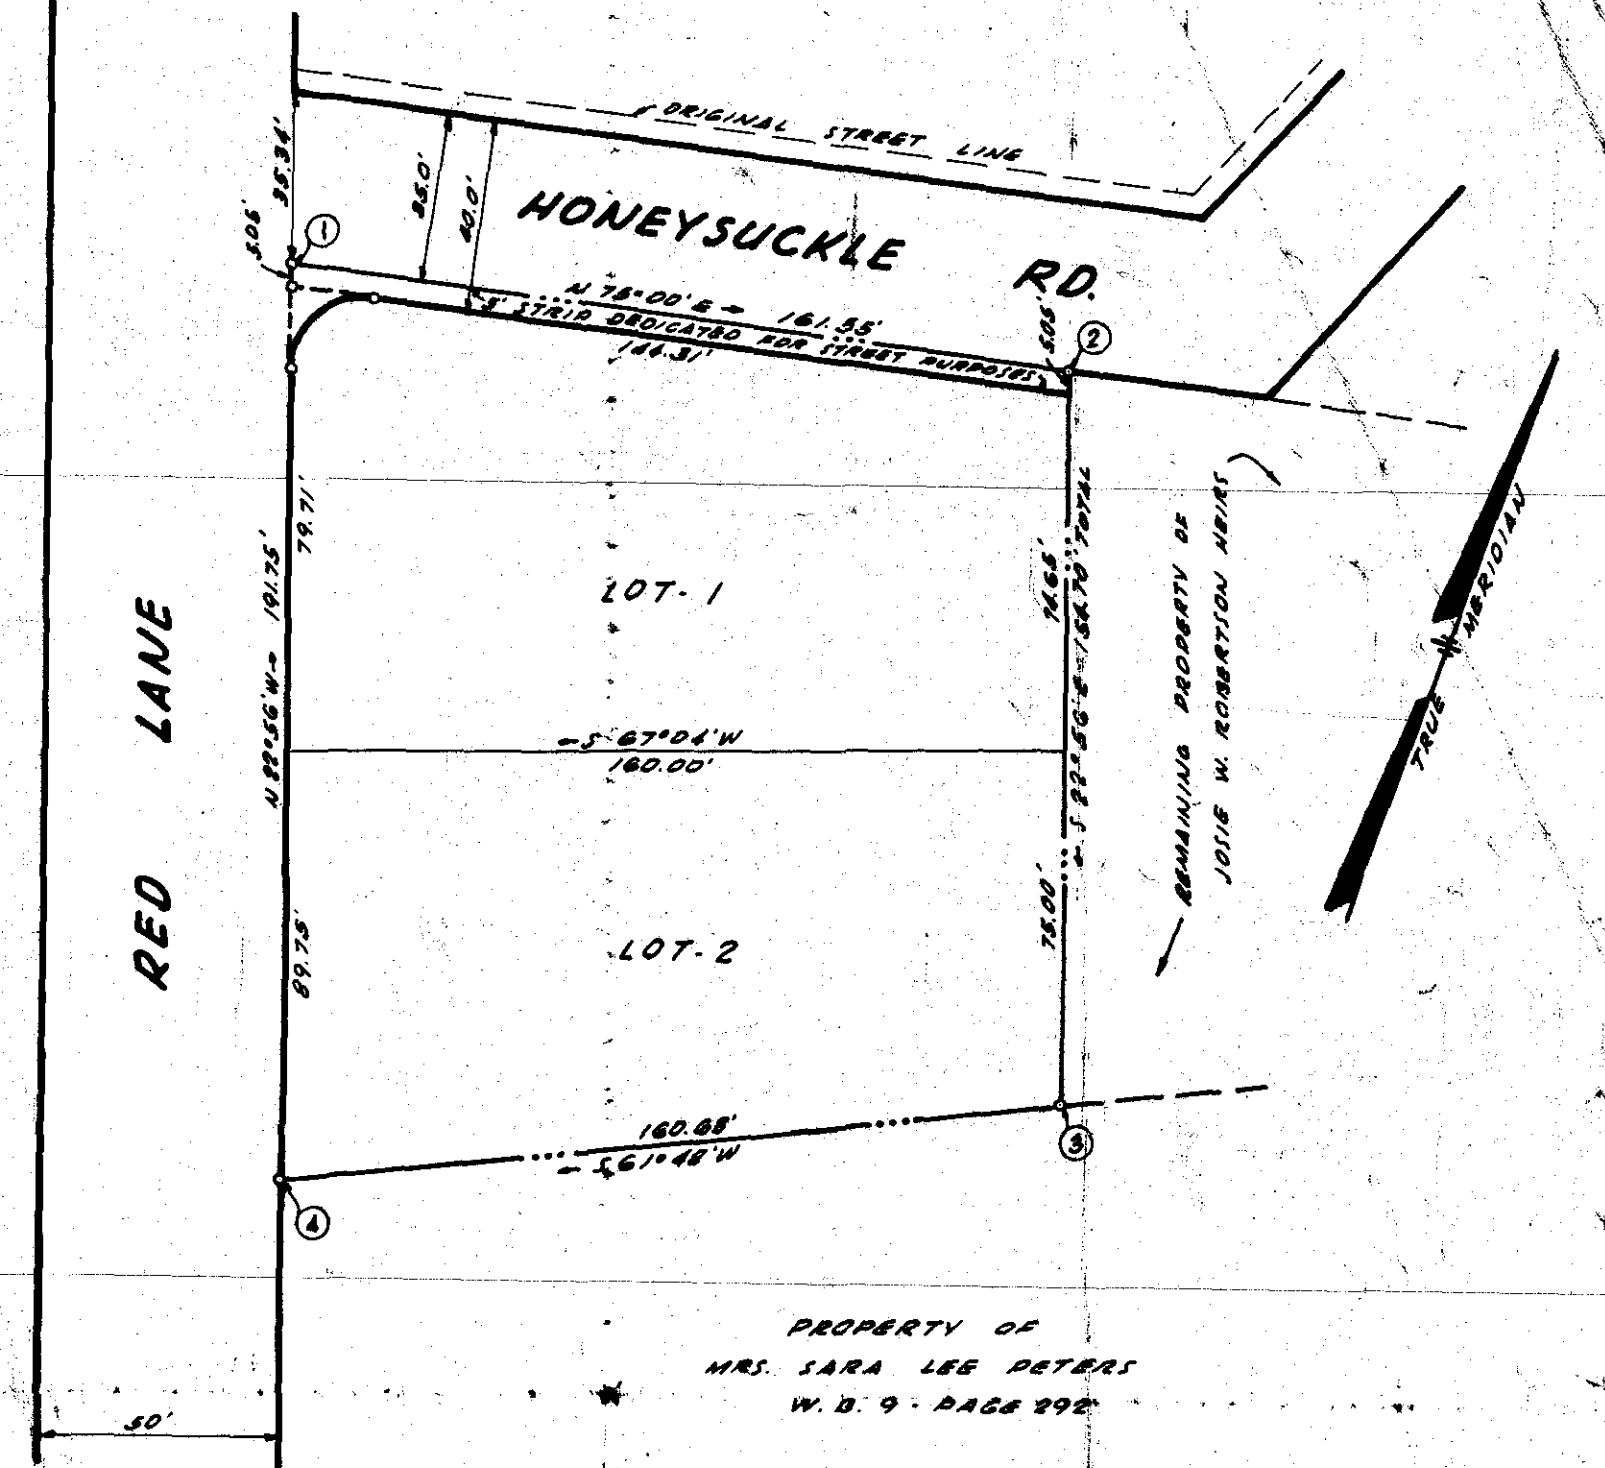

MAP
OF
SUBDIVISION OF PORTION OF
PROPERTY OF
JOSIE W. ROBERTSON HEIRS
LOCATED AT S.E. CORNER OF RED LANE & HONEYSUCKLE RD.
TOWN OF SALEM
ROANOKE CO.
VIRGINIA
BY DAVID DICK
CERT. ENGR. & SURVEYOR
DATE MAY 13, 1957
SCALE 1"=40'