


HILLCREST HEIGHTS


SUBDIVISION FOR
EDWARD H. STROUPE

TOWN OF SALEM ROANOKE COUNTY
VIRGINIA
Scale: 1"=50' Aug. 5, 1955

By: T. P. Parker
State Certified Engineer

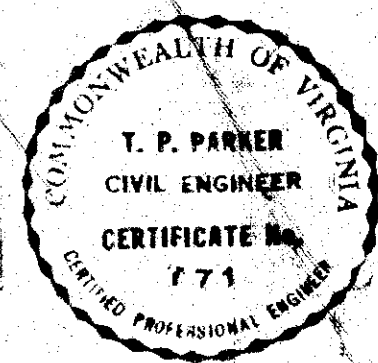

BOUNDARY DATA						
Cor.	Bearing	Dist.	N	S	E	W
1-2	S 82°-26'E	135.0		12.78	133.82	
2-3	S 76°-05'E	145.6		49.60	136.89	
3-4	S 57°-44'E	223.15		119.13	188.69	
4-5	S 30°-07'E	181.50		157.80	91.87	
5-6	S 61°-12'W	506.42		244.00		443.76
6-7	N 30°-08'W	157.12	185.89			78.86
7-8	N 61°-12'E	179.11	76.30		156.85	
8-9	N 38°-48'W	304.45	237.44			198.56
9-1	N 2°-36'E	128.0	129.87		5.77	
10-1		587.80	387.81	713.79	713.18	

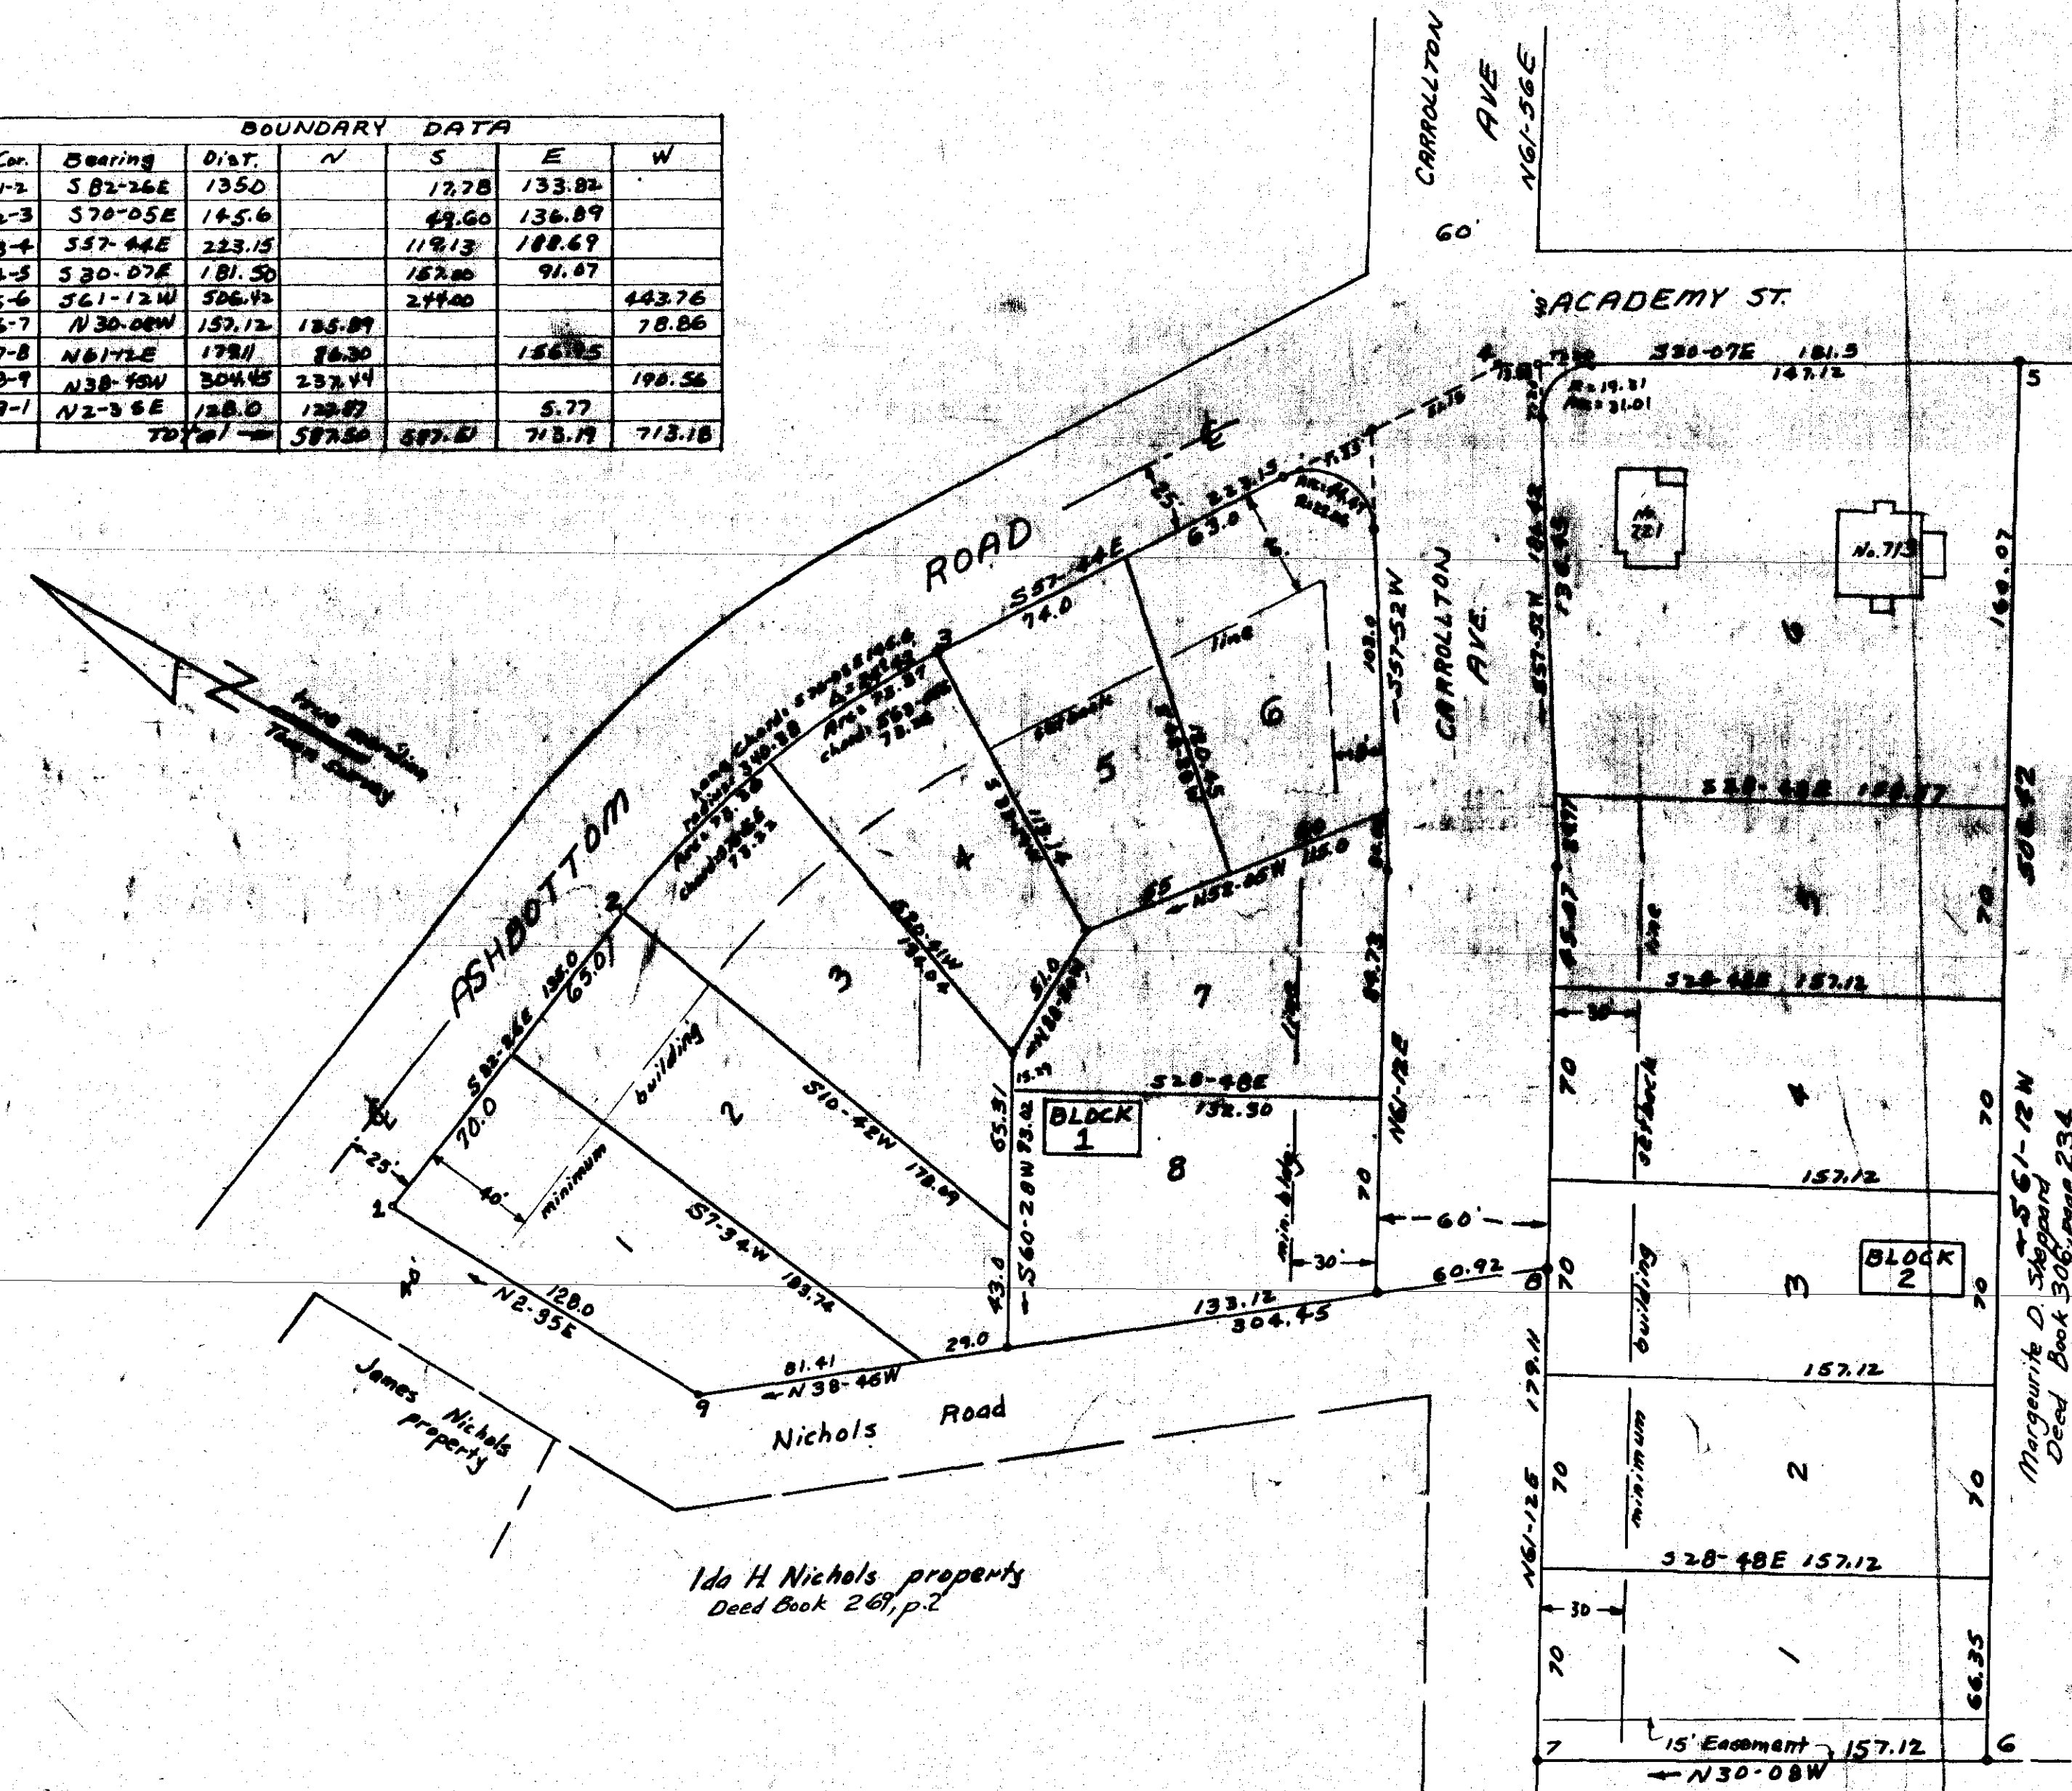

Know all men by these presents, to wit:
That Edward H. Stroupe and Grace B. Stroupe are the owners of the tract of land shown hereon. The said owners hereby certify that they have subdivided the same into lots as shown hereon, entirely with their own fees and as required by the Code of Virginia. The said owners as a condition precedent to the approval of this plat and the layout of the subdivision of the aforesaid shown hereon, to the Court of the Town of Salem, do hereby agree to release the claim of Salem from any and all claims or suits for damages, when said release, its successors and assigns, shall at any time have against the Town of Salem, or its successors, any claim for damages to and along such streets and alleys as shown hereon, or for raising of dikes, necessary grading and filling for the purpose of placing such streets and alleys upon the proper grade, as may from time to time be established by said Town, and said Town shall not be required to construct any retaining wall, or walls, along the streets and alleys and property lines thereof.

In witness whereof is hereby placed the signatures of said owners on this 8th day of August, 1955.

Edward H. Stroupe Grace B. Stroupe
OWNER OWNER

State of Virginia
County of Roanoke
I, Francis Fitzgerald, a Notary Public in and for the aforesaid State and County, do hereby certify that Edward H. & Grace B. Stroupe, whose names are signed to the foregoing writing bearing date of August 8, 1955, have personally appeared before me and acknowledged the same on this 8th day of August 1955.

My Commission Expires March 5, 1958
Francis Fitzgerald
Notary Public

Legal References:
D.B. 214, page 255
D.B. 305, page 354
D.B. 318, page 485

Approved: [Signature] 8-10-55
Exec. Secy. Town of Salem
Planning Comm.

Approved: F. A. Spiggle 8-10-55
Town Engineer - Salem, Va.

In the Clerk's Office for the Circuit Court of Roanoke County, Va. this map was presented and with the certificate of acknowledgment thereto annexed, admitted to record at 1 o'clock, P.M., on this 10th day of August, 1955.

Teste: Clerk

Legal References
Deed Book 214, p. 255
Deed Book 318, p. 485

Note: Iron rods placed at all lot corners.