


MAP OF CRAIG VILLAGE

OWNED BY C. R. WHIPPLE
LOCATED IN TOWN OF SALEM AND ROANOKE COUNTY VIRGINIA

Scale: 1" = 50' June 22, 1955

By: T. P. Parker
State Certified Engineer

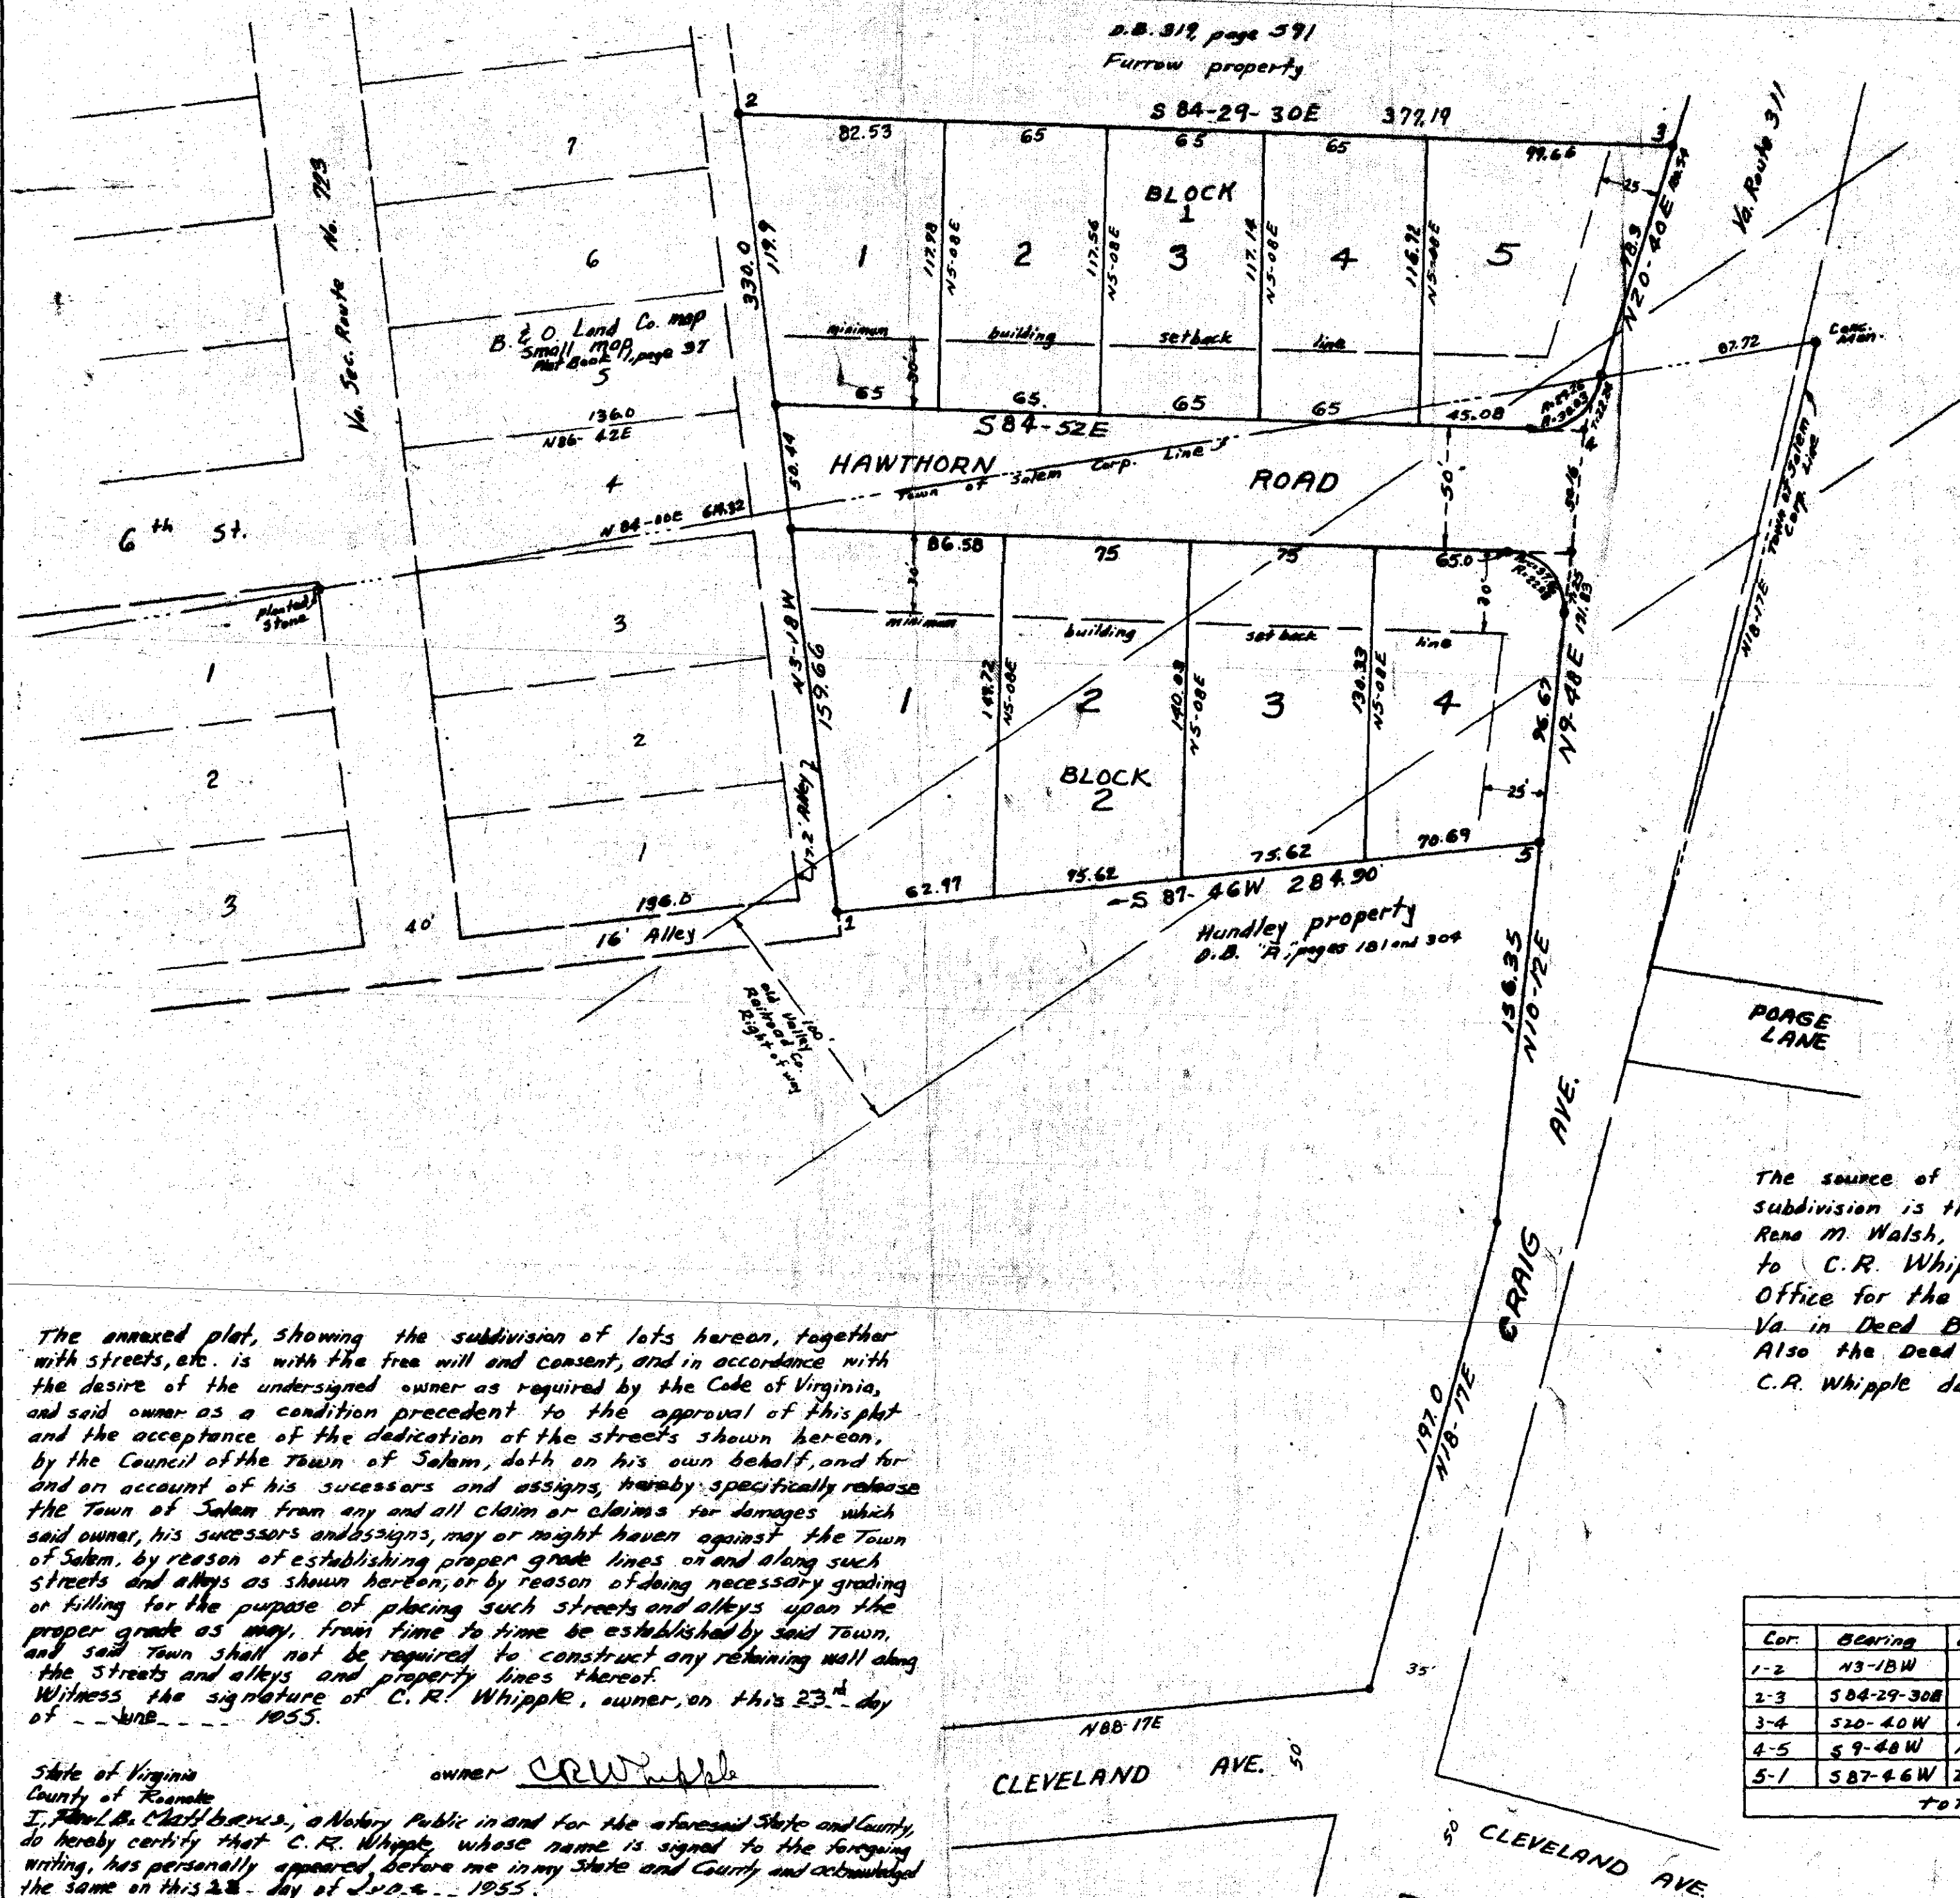

The annexed plat, showing the subdivision of lots hereon, together with streets, etc. is with the free will and consent, and in accordance with the desire of the undersigned owner as required by the Code of Virginia, and said owner as a condition precedent to the approval of this plat and the acceptance of the dedication of the streets shown hereon, by the Council of the Town of Salem, doth, on his own behalf, and for and on account of his successors and assigns, hereby specifically release the Town of Salem from any and all claim or claims for damages which said owner, his successors and assigns, may or might have against the Town of Salem, by reason of establishing proper grade lines on and along such streets and alleys as shown hereon, or by reason of doing necessary grading or filling for the purpose of placing such streets and alleys upon the proper grade as may, from time to time be established by said Town, and said Town shall not be required to construct any retaining wall along the streets and alleys and property lines thereof.

Witness the signature of C. R. Whipple, owner, on this 22nd day of June 1955.

State of Virginia
County of Roanoke
I, T. P. Parker, a Notary Public in and for the aforesaid State and County, do hereby certify that C. R. Whipple, whose name is signed to the foregoing writing, has personally appeared before me in my State and County and acknowledged the same on this 22nd day of June 1955.

My commission Expires, 5-1-56

owner C. R. Whipple
signed: T. P. Parker
Notary Public

The source of the title of the owner of this subdivision is the deed dated April 14, 1955 from Rene M. Walsh, widow and Walter W. Walsh, widower, to C. R. Whipple and recorded in the Clerk's Office for the Circuit Court of Roanoke County, Va. in Deed Book 526, page 306. Also the Deed from R. B. R. Corporation to C. R. Whipple dated June 22, 1955.

BOUNDARY DATA						
Cor.	Bearing	Distance	N	S	E	W
1-2	N3-18W	230.0	329.45			18.99
2-3	S84-29-30E	372.19		36.21	375.85	
3-4	S20-40W	120.54		112.70		42.54
4-5	S9-48W	176.83		169.39		29.23
5-1	S87-46W	284.90		11.13		284.67
Totals			329.45	329.45	375.85	375.45

Note: Iron rods placed at all lot corners.

Approved: W. H. Stanley 6-23-55
Chairman of Board of Supervisors date

Approved: Paul B. Matthews 6-23-55
Secretary of Roanoke County Planning Comm. date

Approved: F. A. Spiggle 6/23/55
Acting - Exec. Secy Town of Salem Planning Comm. date

Approved: F. A. Spiggle 6/23/55
Town Engineer - Salem, Va. date

In the Clerk's Office for the Circuit Court of Roanoke County, Va., this map was presented and with the certificate of acknowledgment thereto annexed, admitted to record at 10 o'clock, A.M., on this 23rd day of June 1955.

Teste:
Clerk