

STONEWALL FOREST

ADDITION NO. 1

EMBRACING LOTS NUMBERED 20 --- 29 INCLUSIVE AND THE
REVISED DIMENSIONS OF LOTS 12 AND 13, STONEWALL FOREST,
ORIGINAL MAP. (SEE PLAT BOOK NO. 2, PAGE 151.)

BEARINGS ARE FROM THE TRUE MERIDIAN


SCALE: 1 INCH = 100 FEET

TITLE REFERENCES

For Lot 20, D.B. 454, page 349 & D.B. 416, page 66
For Lots 21, 22, 23, D.B. 416, page 66
For Lots 24 through 29 inclusive and
Lots 12 and 13, D.B. 267, page 147

All corners are marked by iron pipe
except as otherwise indicated

Old property line between
the lands of Chas. Ed. Dowe
and Albert Lynch

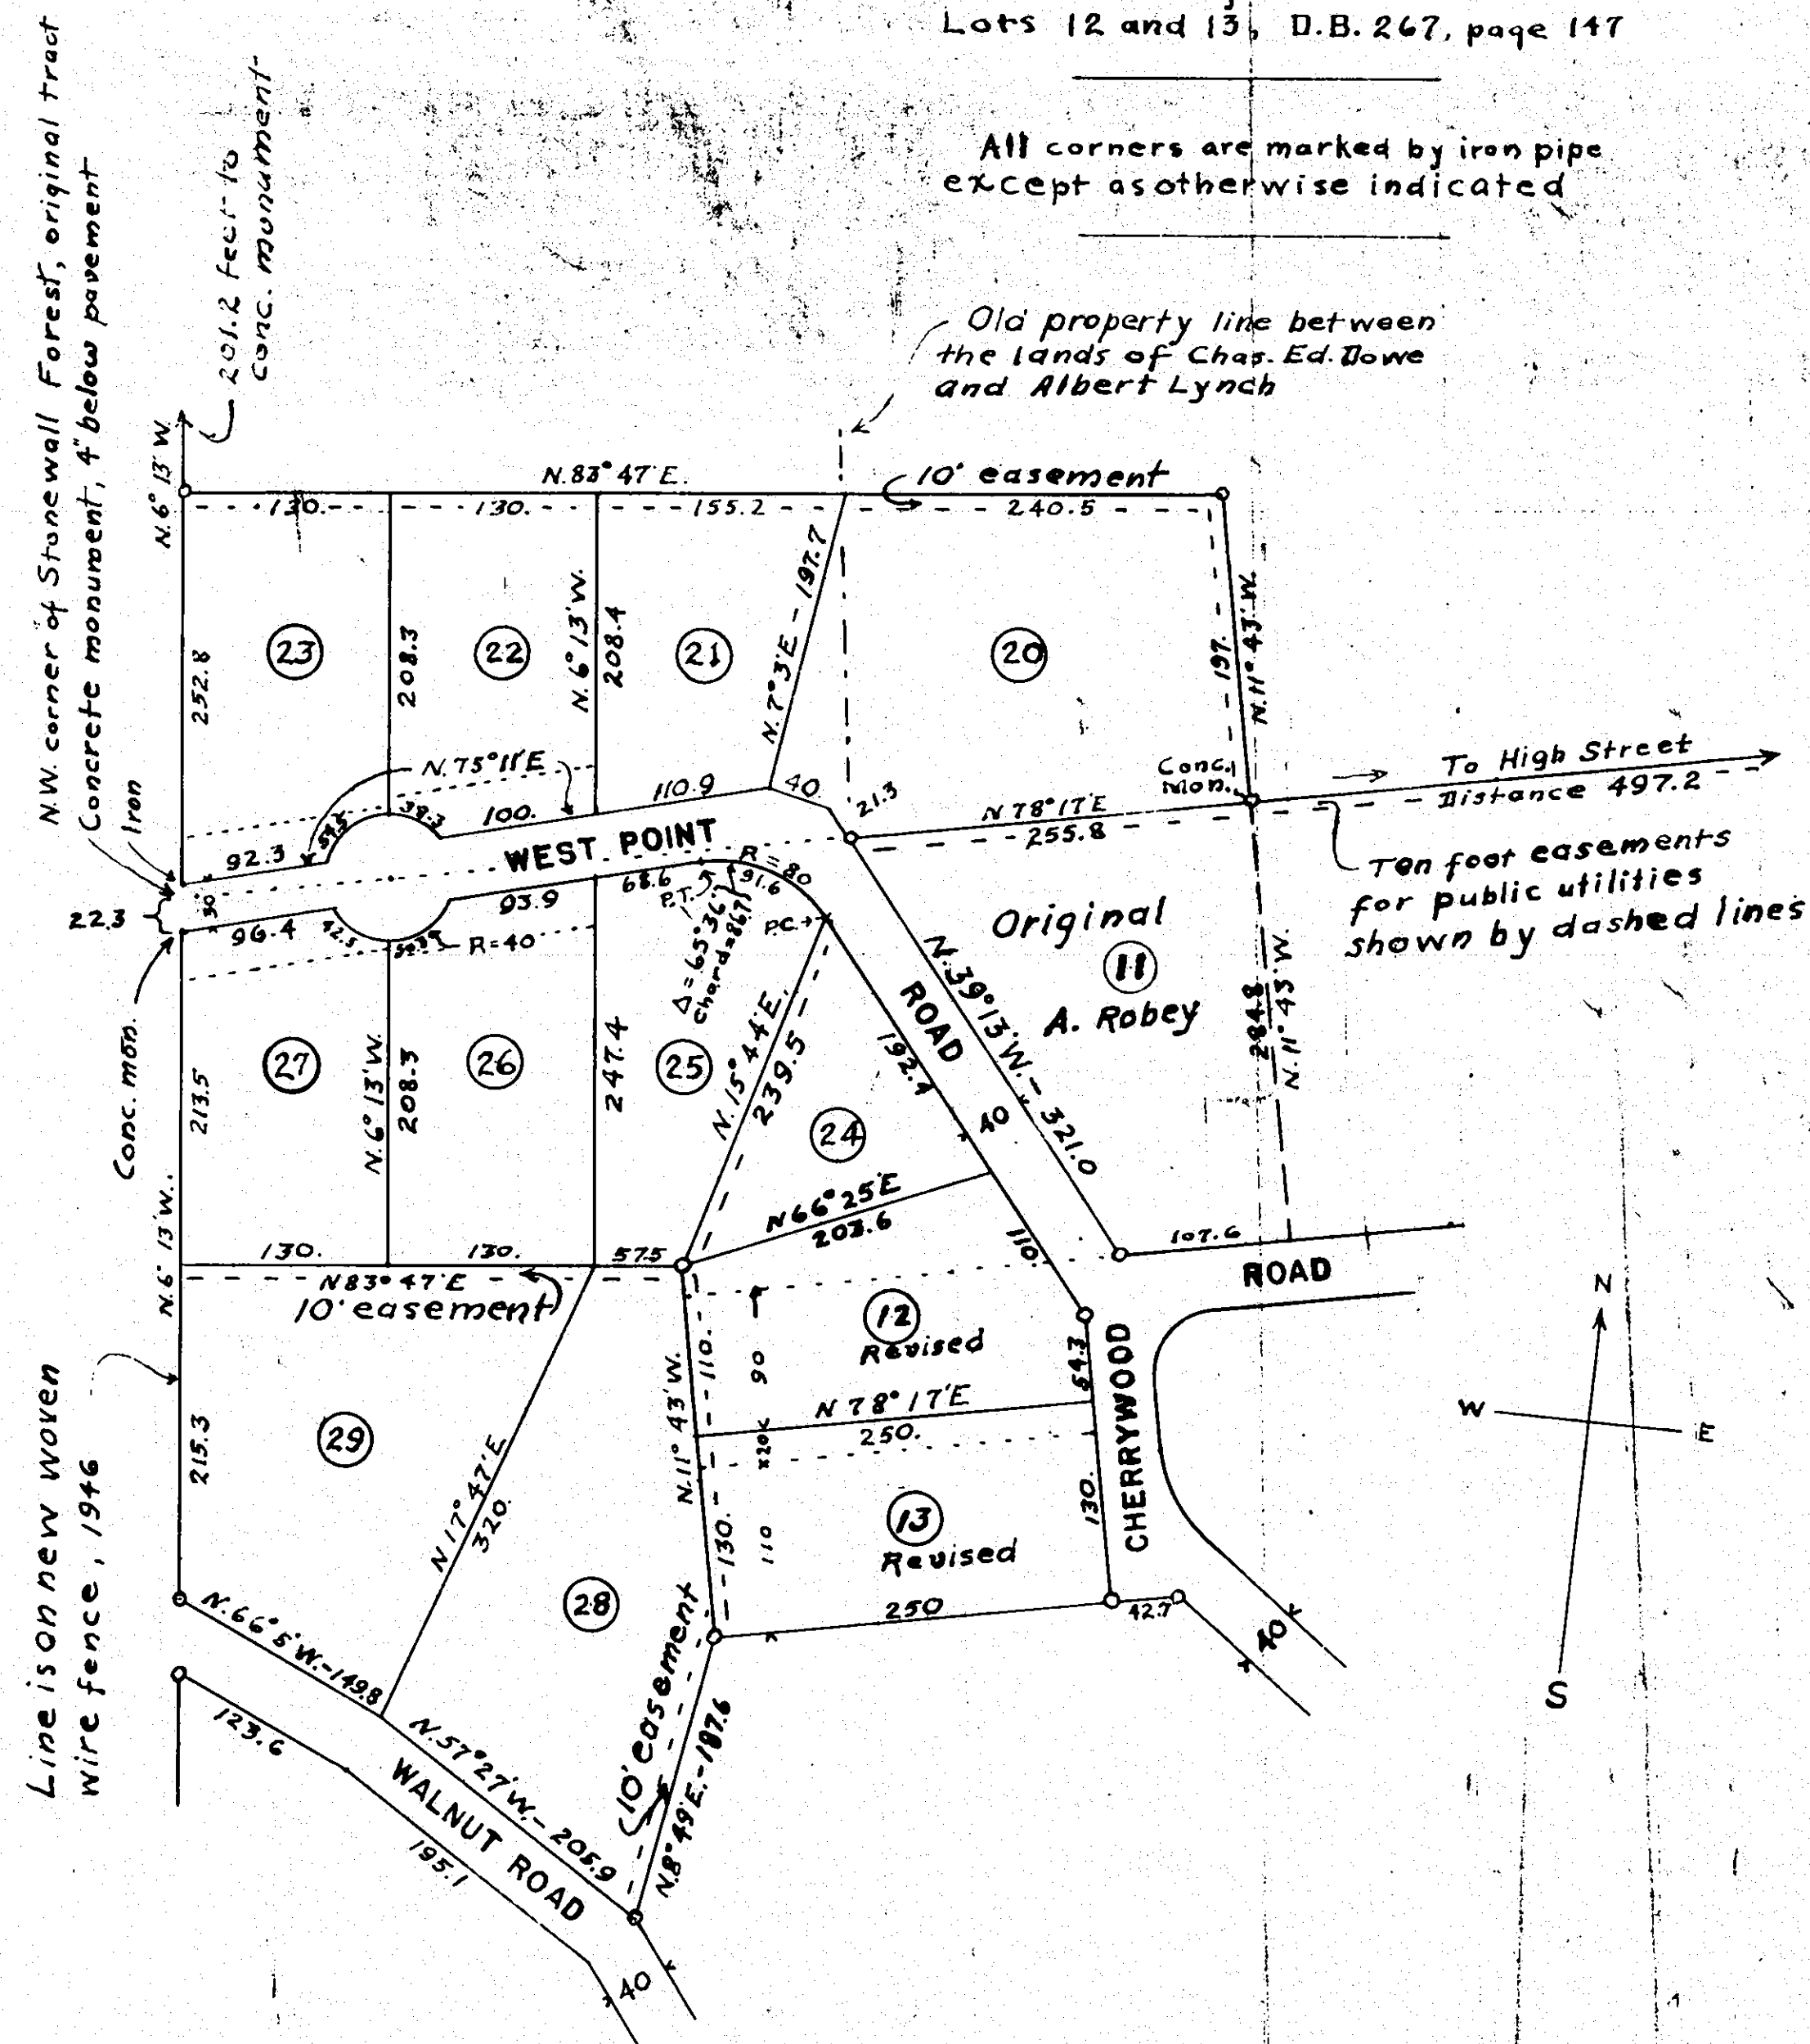

RESTRICTIONS

The same restrictions, ten in
number, that apply to Stonewall Forest,
Original Map (See Plat Book No. 2,
Page 151) shall apply to Stonewall
Forest, Addition No. 1, together with
the following addition, namely,

No. 3 The building set back distance
for lots fronting on West Point Road
shall be 30 feet, measured from the
front property line to the nearest
point of the foundation of the build-
ing.

KNOW ALL MEN BY THESE PRESENTS THAT
D. R. Carpenter is the owner of the
tract of land here designated as
Stonewall Forest, Addition No. 1,
and that the said owner certifies
in compliance with #5218 of the
Code of Virginia that this land
is subdivided as shown with the
free will and consent of the said
owner. In witness whereof there
is affixed the signature of the owner
this 4th day of December, 1952.

D. R. Carpenter

State of Virginia } ss.
County of Roanoke }

I, Mary M. Turner, a Notary Public
in and for the aforesaid County do
hereby certify that D. R. Carpenter
whose name is signed to the forego-
ing writing has personally appeared
before me and acknowledged the
same on this 4th day of December, 1952.

Mary M. Turner
Notary Public

My commission expires February 16, 1953.

In the Clerk's Office of the Circuit Court
for the County of Roanoke, Virginia, this
map was presented on December 9, 1952,
and with certificate of acknowledgement
thereto annexed is admitted to re-
cord at _____ o'clock.

Teste _____ Clerk.

DATE

8-23-1952

APPROVED BY

H. H. Steadley
Chairman, Roanoke County
Board of Supervisors

8-23-1952

Paul B. Maule
Secretary, Roanoke County
Planning Commission

12-4-1952

W. H. Howard
Ex. Secy., Town of Salem
Planning Commission

12-4-1952

F. A. Spiggle
Engineer, Town of Salem

D. R. CARPENTER, ENGINEER