

Boundary Tabulation					
Line	Bearing	Distance	North	South	East
1-2	N51-39-30E	448.15	290.39		367.21
2-3	S70-48-30E	454.25		149.32	429.01
3-4	N40-35W	554.63	421.22		360.81
4-5	N70-37-40E	532.50	176.65		502.36
5-6	N86-00-20E	78.68	5.98		78.44
6-7	N72-14-30E	302.58	40.98		300.80
7-8	S36-11-30E	573.27		462.65	338.52
8-9	N75-27-45E	2042.39	512.68		1976.99
9-10	S37-04E	280.5		223.82	168.07
10-11	S66-07E	351.6		146.13	319.81
11-12	S65-00E	215.0		90.86	194.86
12-13	S58-15E	100.0		52.62	85.03
13-14	S54-30E	90.5		52.55	73.68
14-15	S2-15W	78.5		78.44	3.08
15-16	S32-56W	318.55		267.36	173.18
16-17	S41-03W	213.70		161.16	140.38
17-18	S64-32W	65.0		27.95	58.68
18-19	S59-29W	1276.88		648.38	1099.00
19-20	N53-41W	324.79	192.35		261.70
20-21	S87-29W	362.89		15.95	362.54
21-22	S81-53W	195.0		27.53	193.05
22-23	N42-00-40W	383.84	285.20		256.89
23-24	S15-56-30W	786.24		191.00	762.68
24-25	N67-21-15W	351.69	135.49		324.76
25-26	N66-00W	446.00	181.61		407.44
26-27	N64-47W	300.43	128.00		271.80
27-1	N35-17W	276.7	225.87		158.83
	Totals	2595.72	2595.72	4835.78	4835.78

Know all men by these presents, to wit-
That the Roanoke Orchard Co., Inc. is the owner of the tract of land shown hereon; the said owner certifies that it has subdivided the same with its own free will and accord as required by the Code of Virginia. In witness whereof is hereby placed the signature of William L. Andrews, President of the Roanoke Orchard Co., Inc. and attested by T. J. Andrews, Secy. Treasurer of the Roanoke Orchard Co., Inc.

William L. Andrews President
T. J. Andrews Secy. Treas.
state of Virginia
County of Roanoke

I, *W. H. Neistat*, a Notary Public in and for the aforesaid state and County do hereby certify that William L. Andrews, President and T. J. Andrews Secy. Treas. of the Roanoke Orchard Co., Inc. whose names are signed to the foregoing writing have personally appeared before me and acknowledged the same on this 26th day of March 1952.


My Commission Expires *2-14-54*
Notary Public

SUBDIVISION OF
HANGING ROCK ORCHARD
OWNED BY
ROANOKE ORCHARD CO., INC.
ROANOKE COUNTY, VA.
SCALE: 1" = 200' MARCH 25, 1952

BY: *T. P. Parker*
STATE CERTIFIED ENGINEER
SALEM, VA.

Legal Description:
Beginning at an iron at 1 on the west side of the original 20' road leading to Route 311; thence with the center of the original 20' road N51-39-30E 448.15 to a stone at 2; thence with line of Mrs. Carroll property S70-48-30E 454.25 to a stone at 3; thence N40-35W 554.63 to a post at 4, corner to tract 20 of Hanging Rock Orchards map; N70-37-40E 532.5 to a Mulberry at 5; thence with Tract 21; N86-00-20E 78.68 to a d.b. history at 6; thence N82-14-30E 303.58 to a stone at 7; thence with Tract 22 S36-11-30E 573.27 to a stone at 8; thence N75-27-45E passing along Tract 23 and line of Edwards 2042.39 to 9 in a 1/4 W. 1/4 Sec. 16; thence with Garst line S37-04E 280.5 to 10; thence S66-07E 351.6 to 11 in Parsons Creek; thence with same S65-00E 215 to 12; thence S58-15E 100 to 13; thence S54-30E 90.5 to center of original 20' road at 14; thence with center of same S2-15W 78.5 to 15; thence with same S32-56W 318.55 to center of 58C. Route 16.630; thence crossing 44W. Ry. S41-43W 213.7 to a stone at 17; thence with line of 86W. Tract S64-32W 65 to 18; thence S59-29W 1276.88 to a stone corner to Harris; thence with same S53-41W 324.79 to a stone at 20; thence S87-29W 362.89 to 21; thence with Tract 6 S81-53W 195.0 to a stone at 22; thence N42-00-40W 383.84 to stone at 23; thence with south side of original 20' road and with Tract 5 S75-56-30W 786.24 to a stone

at 24; thence with south side of 20' road and line of Tract 4, N67-21-15W 351.69 to 25, corner to Tract 3; thence with Tract 3, N66-00W 446.00 to a stone at 26; thence with the Banks line and the south side of the original 20' road N64-47W 300.43 to a stone at 27; thence still with said road N35-17W 276.7 to the Beginning.

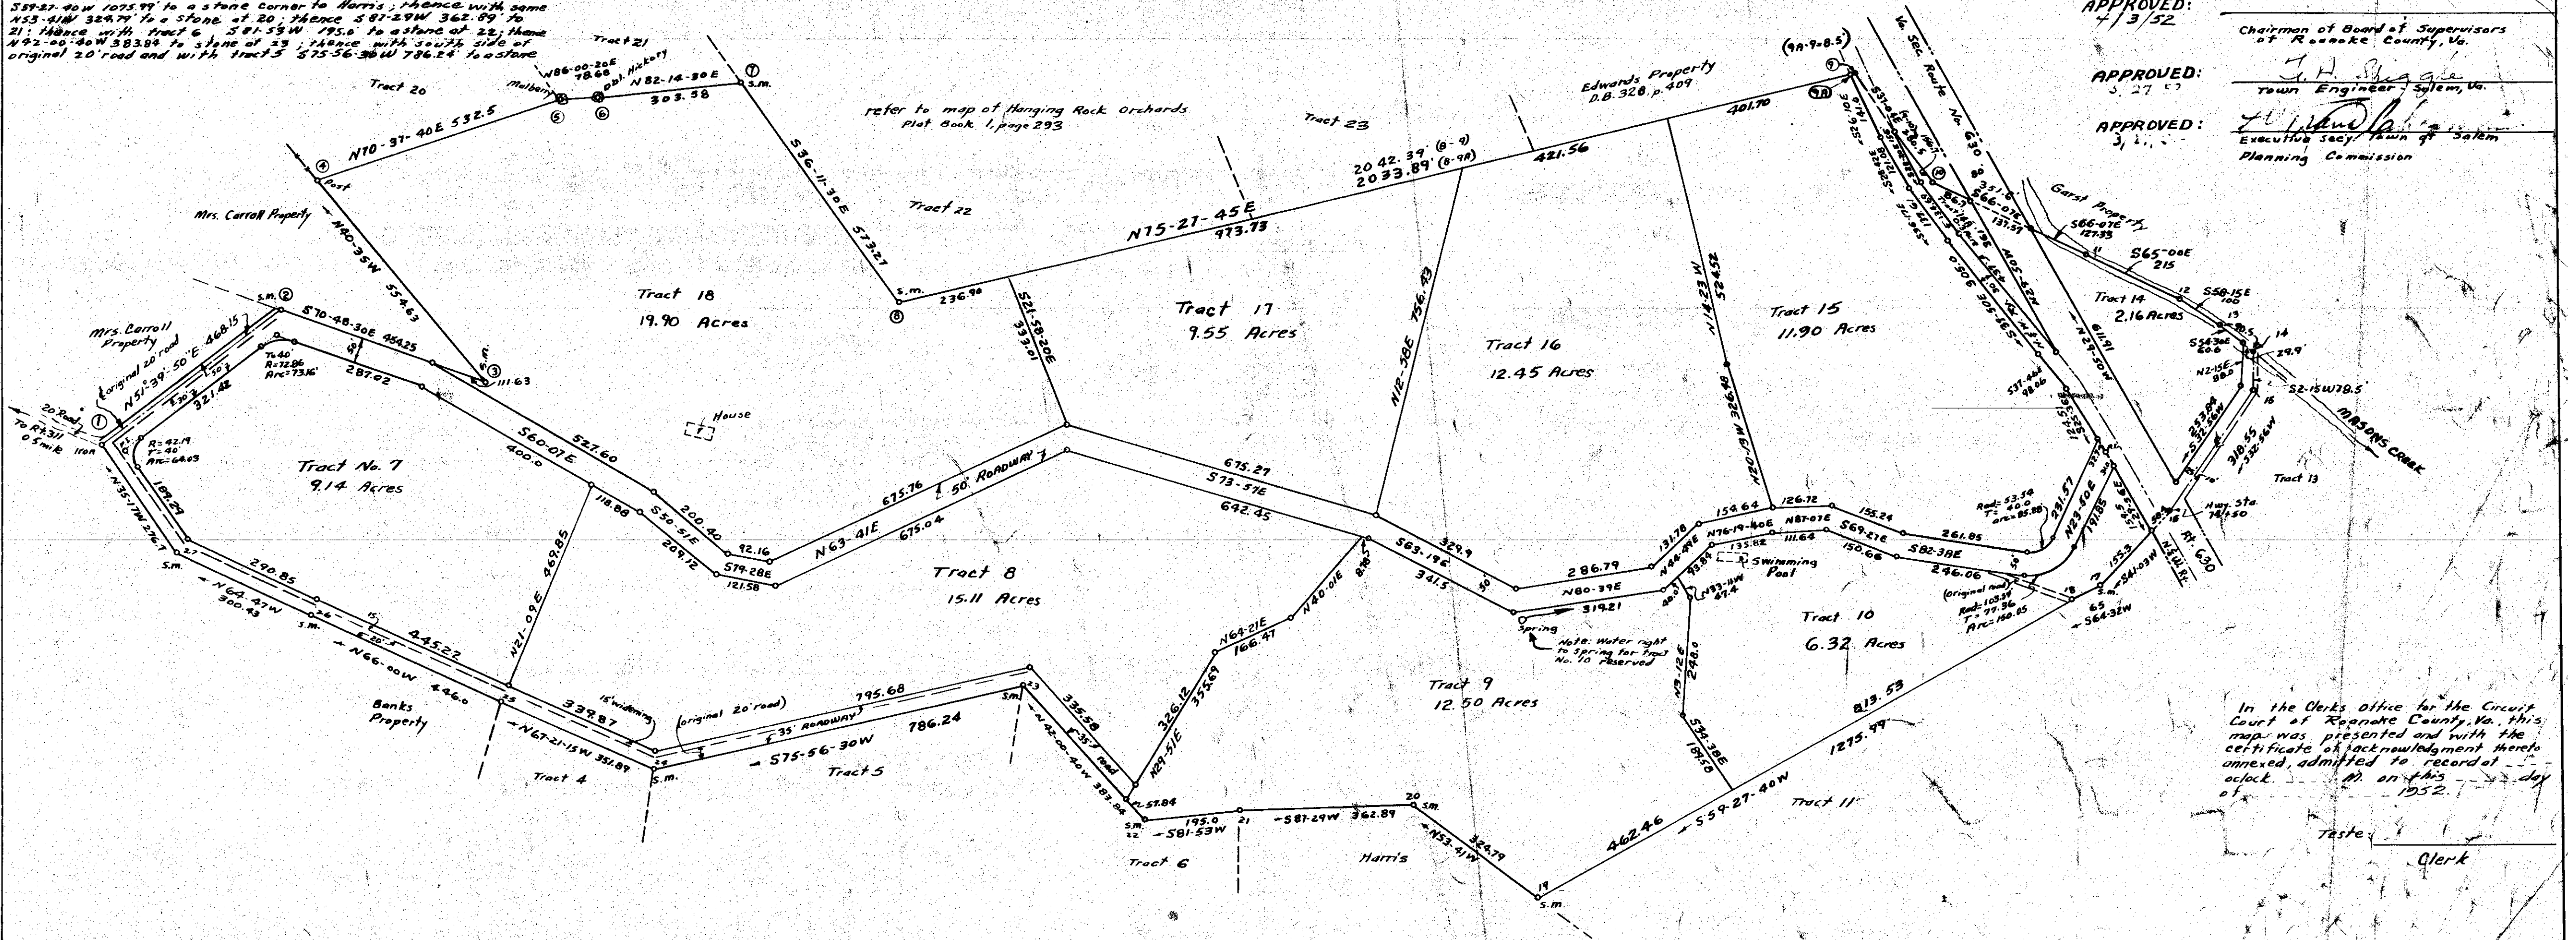

APPROVED: *T. P. Parker*
4/3/52
Secretary of Roanoke County Planning Comm.
APPROVED: *T. H. Shagle*
4/3/52
Chairman of Board of Supervisors of Roanoke County, Va.
APPROVED: *T. H. Shagle*
5-27-52
Town Engineer, Salem, Va.
APPROVED: *T. H. Shagle*
3-1-52
Executive Secy. of Salem Planning Commission

In the Clerk's Office for the Circuit Court of Roanoke County, Va., this map was presented and with the certificate of acknowledgment thereto annexed, admitted to record at 1 o'clock P. M. on this 22 day of March 1952.
Taste Clerk