


SUBDIVISION OF LOT 15
OF STONEWALL FOREST MAP
SEE PLAT BOOK 2, PAGE 151
OWNED BY DOROTHY B. BURKE
ROANOKE COUNTY, VA

SCALE: 1" = 40'

MARCH 22, 1950

By: T. P. Parker
State Certified Engineer # 771

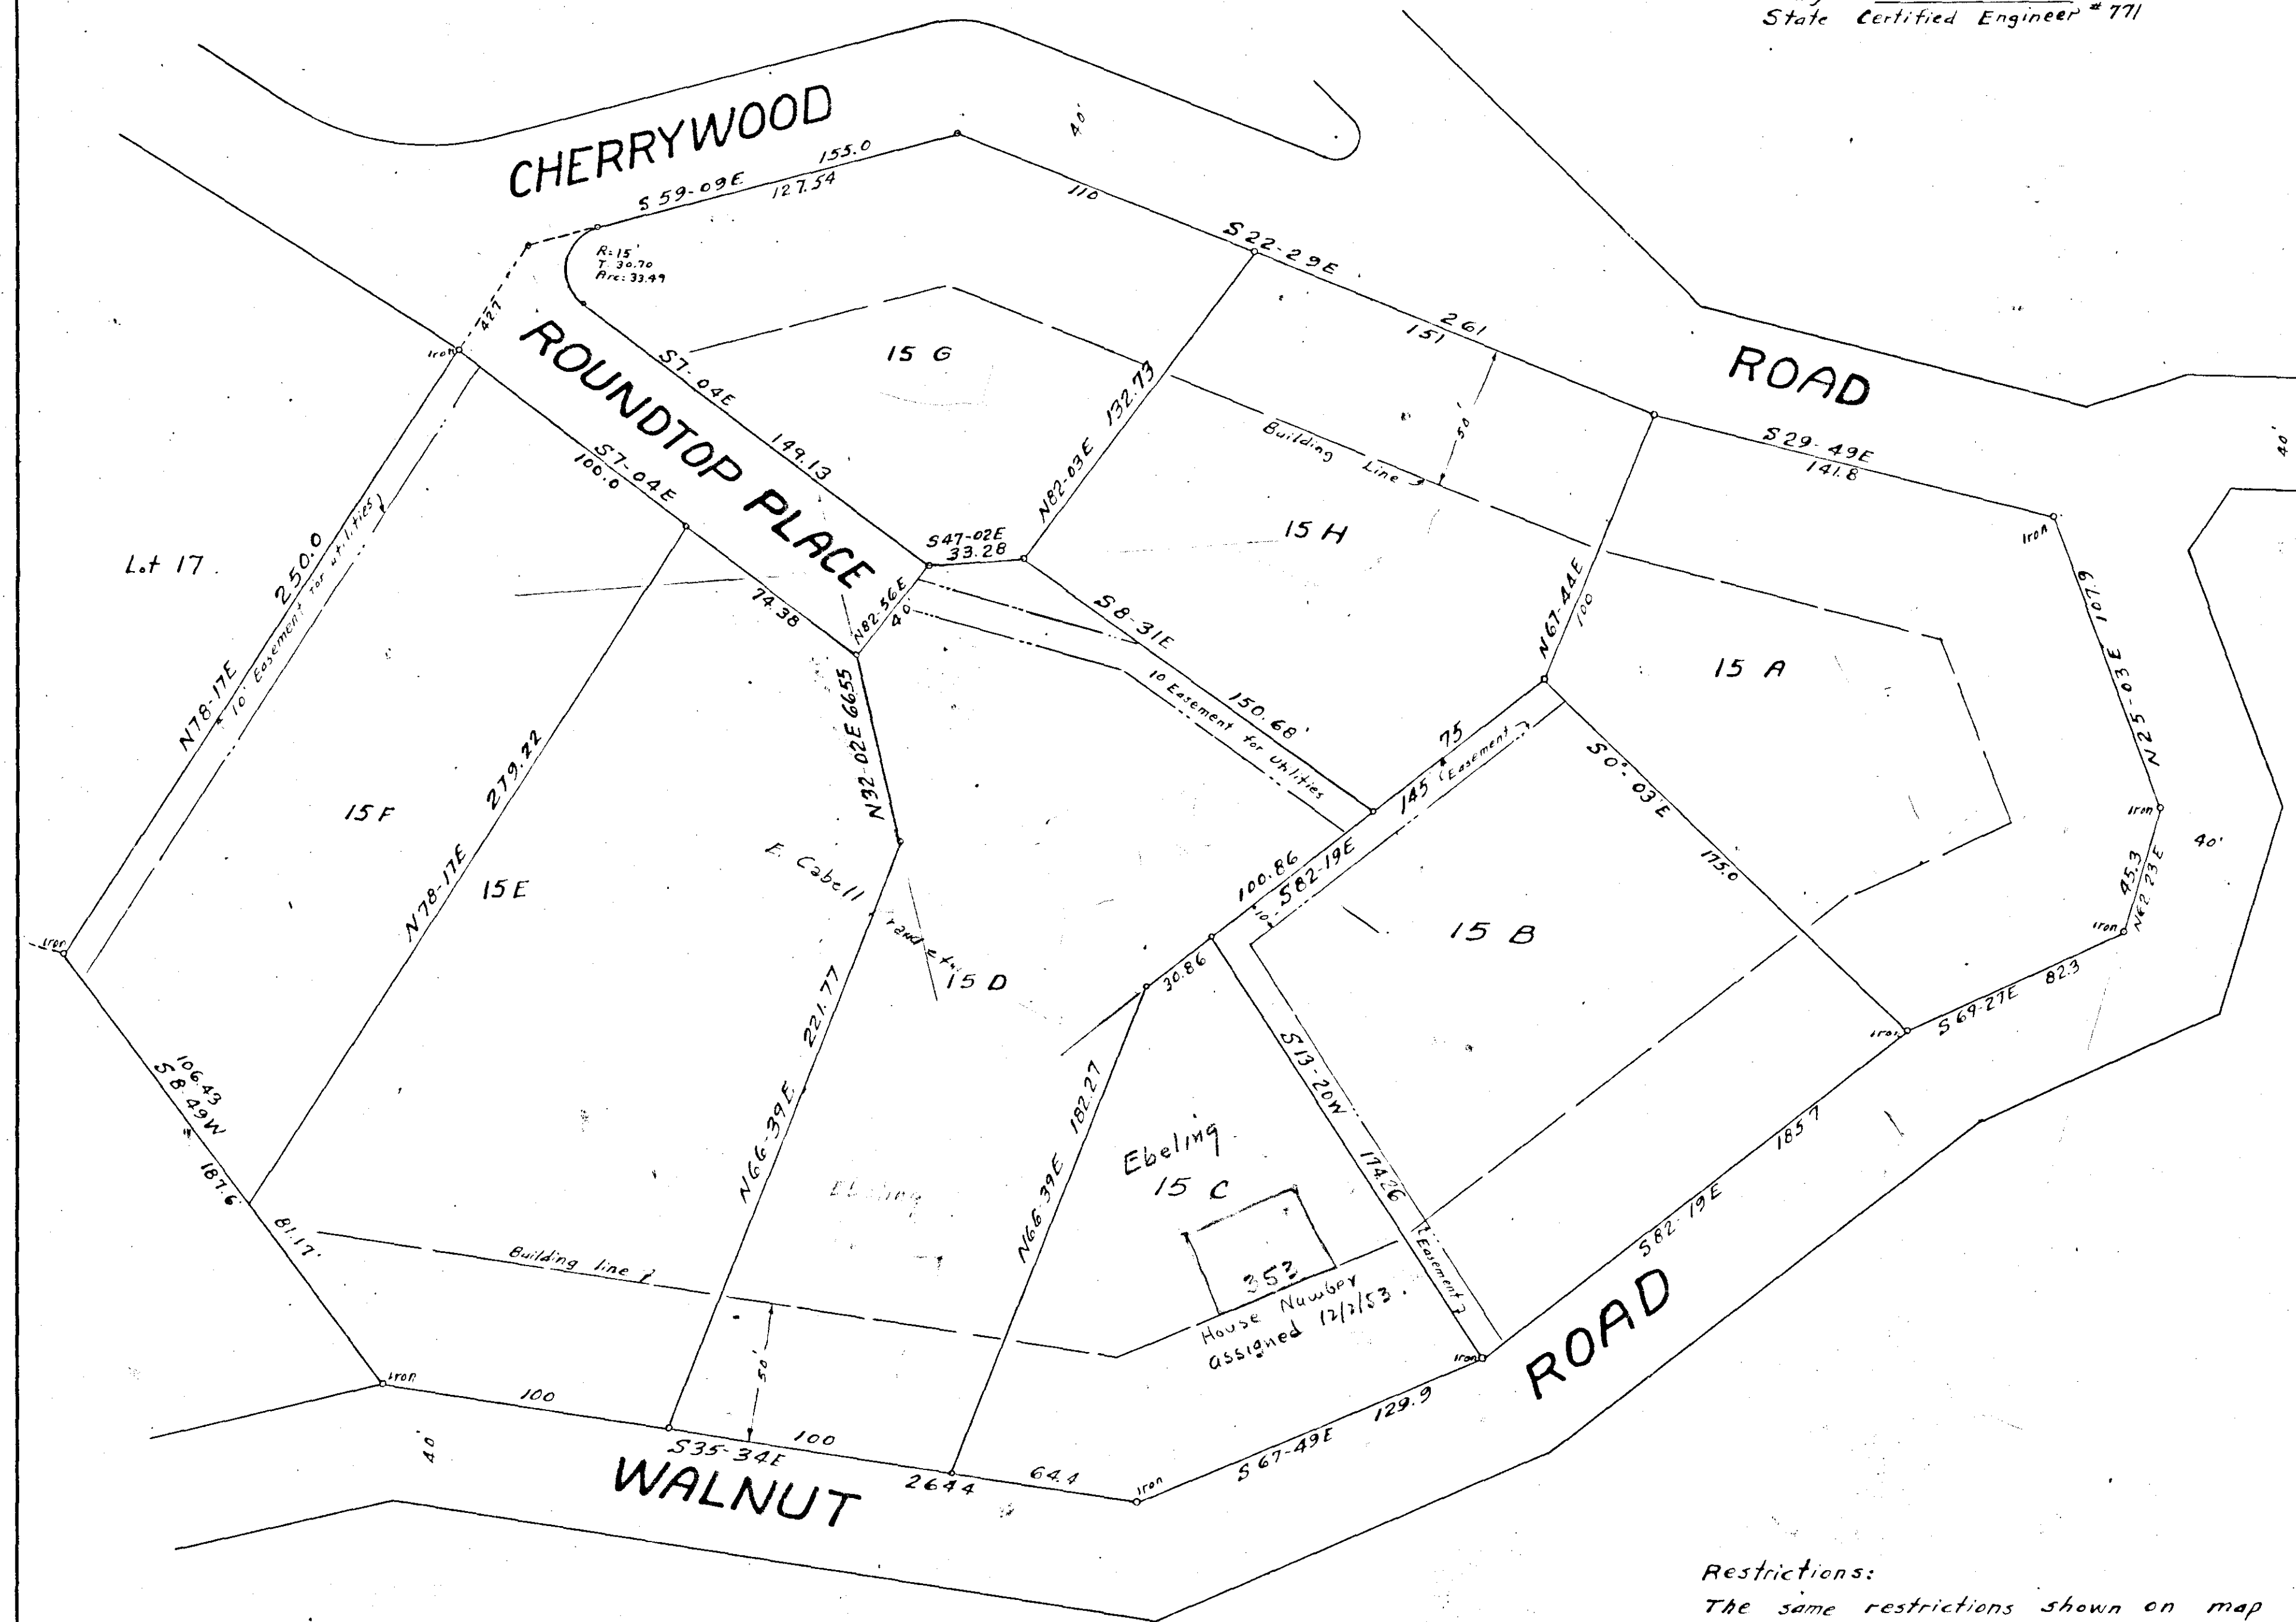

KNOW ALL MEN BY THESE PRESENTS to wit-
That Dorothy B. Burke is the owner of the
tract of land shown hereon, being all of
lot 15 of Stonewall Forest map, sub-
divided into lots as shown hereon, entirely
with her own free will and accord as required
by the Code of Virginia.

In witness whereof is hereby placed the
signature of said owner on this 22nd
day of March, 1950.

Dorothy B. Burke OWNER

STATE OF VIRGINIA
COUNTY OF ROANOKE
I, *Mary M. Turner*, a Notary Public in and
for the aforesaid county and state, do hereby
certify that Dorothy B. Burke, whose name is
signed to the foregoing writing bearing date of
March 22, 1950, has personally appeared
before me and acknowledged the same on
this 22nd day of March, 1950.
My Commission Expires, Feb 16, 1953 *Mary M. Turner*
Notary Public

Restrictions:
The same restrictions shown on map
of Stonewall Forest in Plat Book 2,
page 151, apply to the property shown
hereon.

APPROVED: *Paul A. Mark*
SECRETARY OF ROANOKE COUNTY
PLANNING COMMISSION

APPROVED: *H. A. Taylor*
CHAIRMAN OF BOARD OF SUPERVISORS
OF ROANOKE COUNTY, VIRGINIA

In the Clerk's Office for the Circuit Court of Roanoke
County, Va., this map was presented and with
the certificate of acknowledgment thereto
attached admitted to record at 8:40 o'clock
A.M. on April 7, 1950.
John Ray H. Brown Clerk