


SUBDIVISION OF LOT 15
 OF STONEWALL FOREST MAP
 SEE PLAT BOOK 2, PAGE 151
 OWNED BY DOROTHY B. BURKE
 ROANOKE COUNTY, VA.

SCALE: 1" = 40'

MARCH 22, 1950

By: T. P. Parker
 State Certified Engineer #771

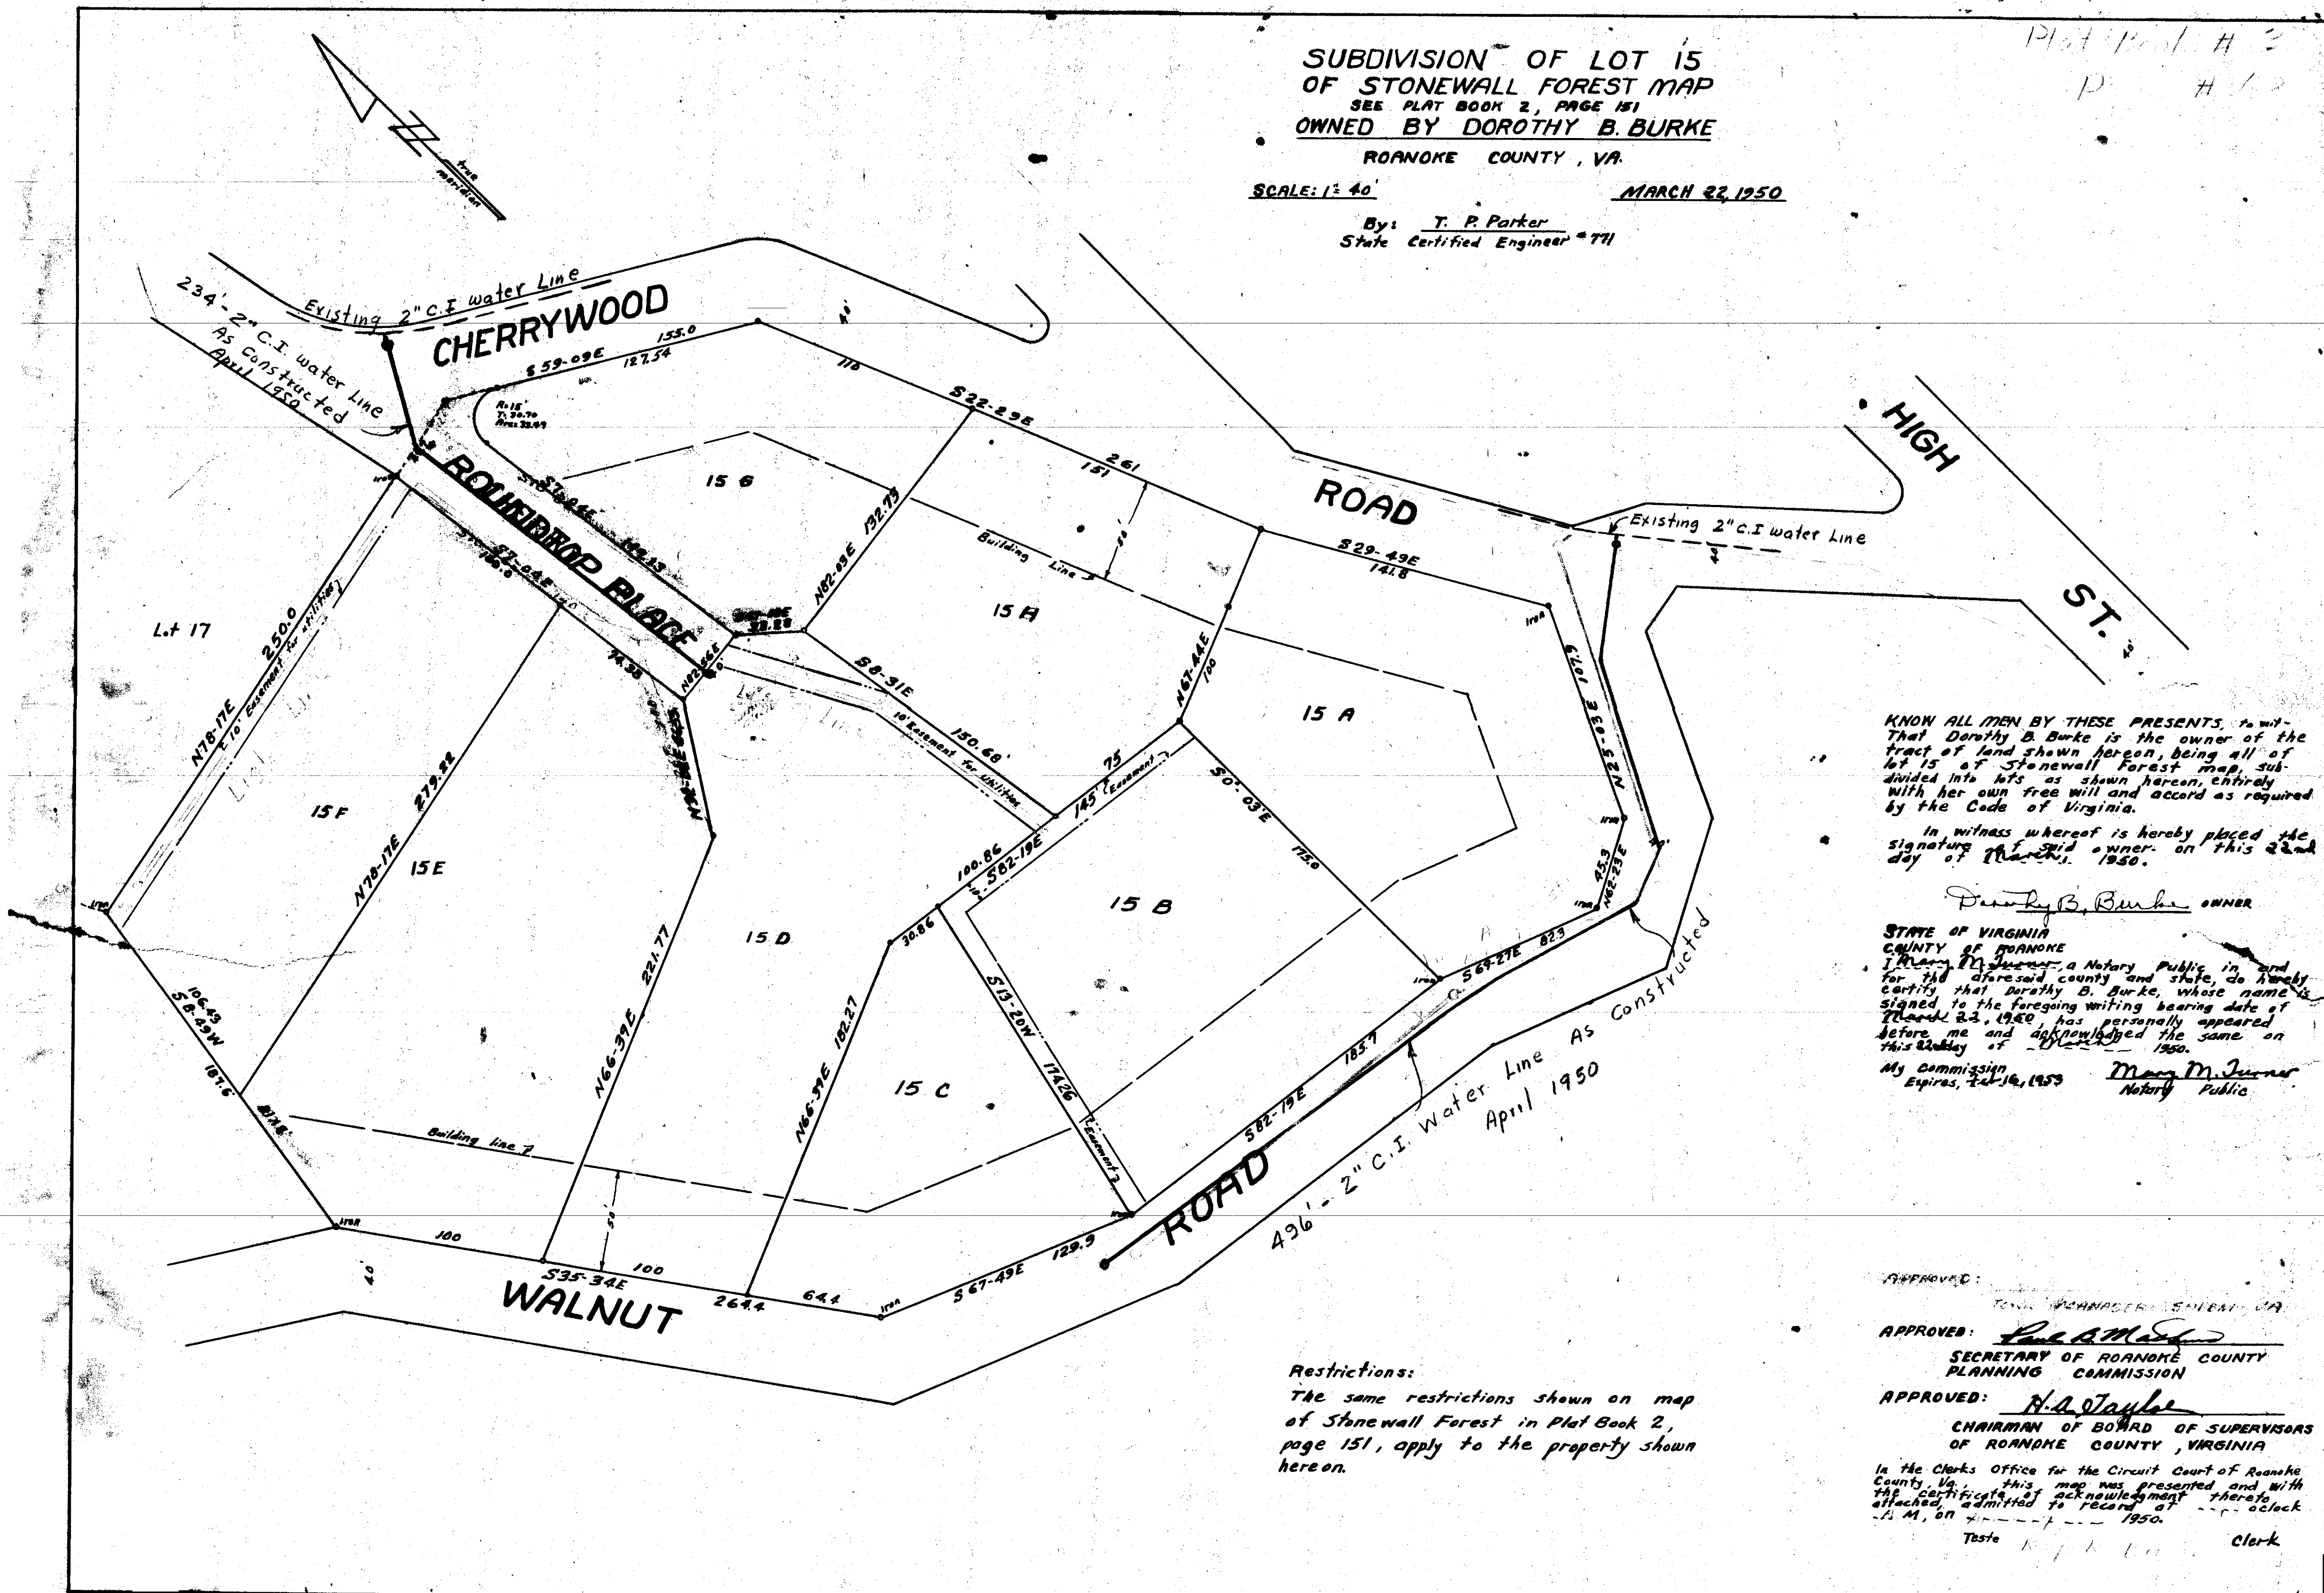

KNOW ALL MEN BY THESE PRESENTS, that
 That Dorothy B. Burke is the owner of the
 tract of land shown hereon, being all of
 lot 15 of Stonewall Forest map, sub-
 divided into lots as shown hereon, entirely
 with her own free will and accord as required
 by the Code of Virginia.

In witness whereof is hereby placed the
 signature of said owner on this 22nd
 day of March, 1950.

Dorothy B. Burke OWNER

STATE OF VIRGINIA
 COUNTY OF ROANOKE
 I, Mary M. Jurner, a Notary Public in and
 for the aforesaid county and state, do hereby
 certify that Dorothy B. Burke, whose name is
 signed to the foregoing writing bearing date of
 March 22, 1950 has personally appeared
 before me and acknowledged the same on
 this 22nd day of March, 1950.

My Commission Expires, Feb. 16, 1953
 Mary M. Jurner
 Notary Public

Restrictions:
 The same restrictions shown on map
 of Stonewall Forest in Plat Book 2,
 page 151, apply to the property shown
 hereon.

APPROVED: [Signature]
 SECRETARY OF ROANOKE COUNTY
 PLANNING COMMISSION
 APPROVED: [Signature]
 CHAIRMAN OF BOARD OF SUPERVISORS
 OF ROANOKE COUNTY, VIRGINIA

In the Clerk's Office for the Circuit Court of Roanoke
 County, Va., this map was presented and with
 the certificate of acknowledgment thereto
 attached, admitted to record at --- o'clock
 P. M., on --- day of ---, 1950.
 Teste [Signature] Clerk