



REVISED MAP
OF
WESTBROOK
OWNED BY JOHNNIE CECIL ROBERTSON
ROANOKE COUNTY, VA.

SCALE: 1" = 50' DEC. 10, 1949
BY: T. P. PARKER
STATE CERTIFIED ENGINEER

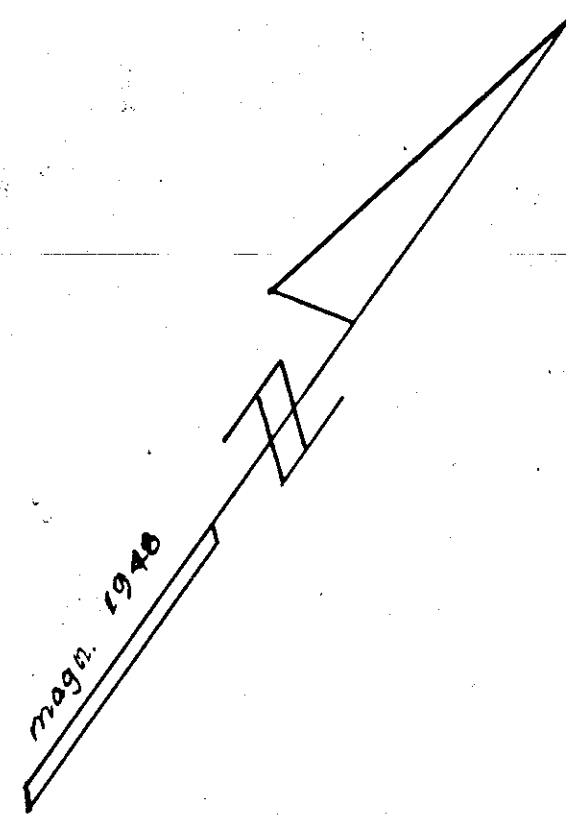

Mrs. Fred T. Mitchell Property

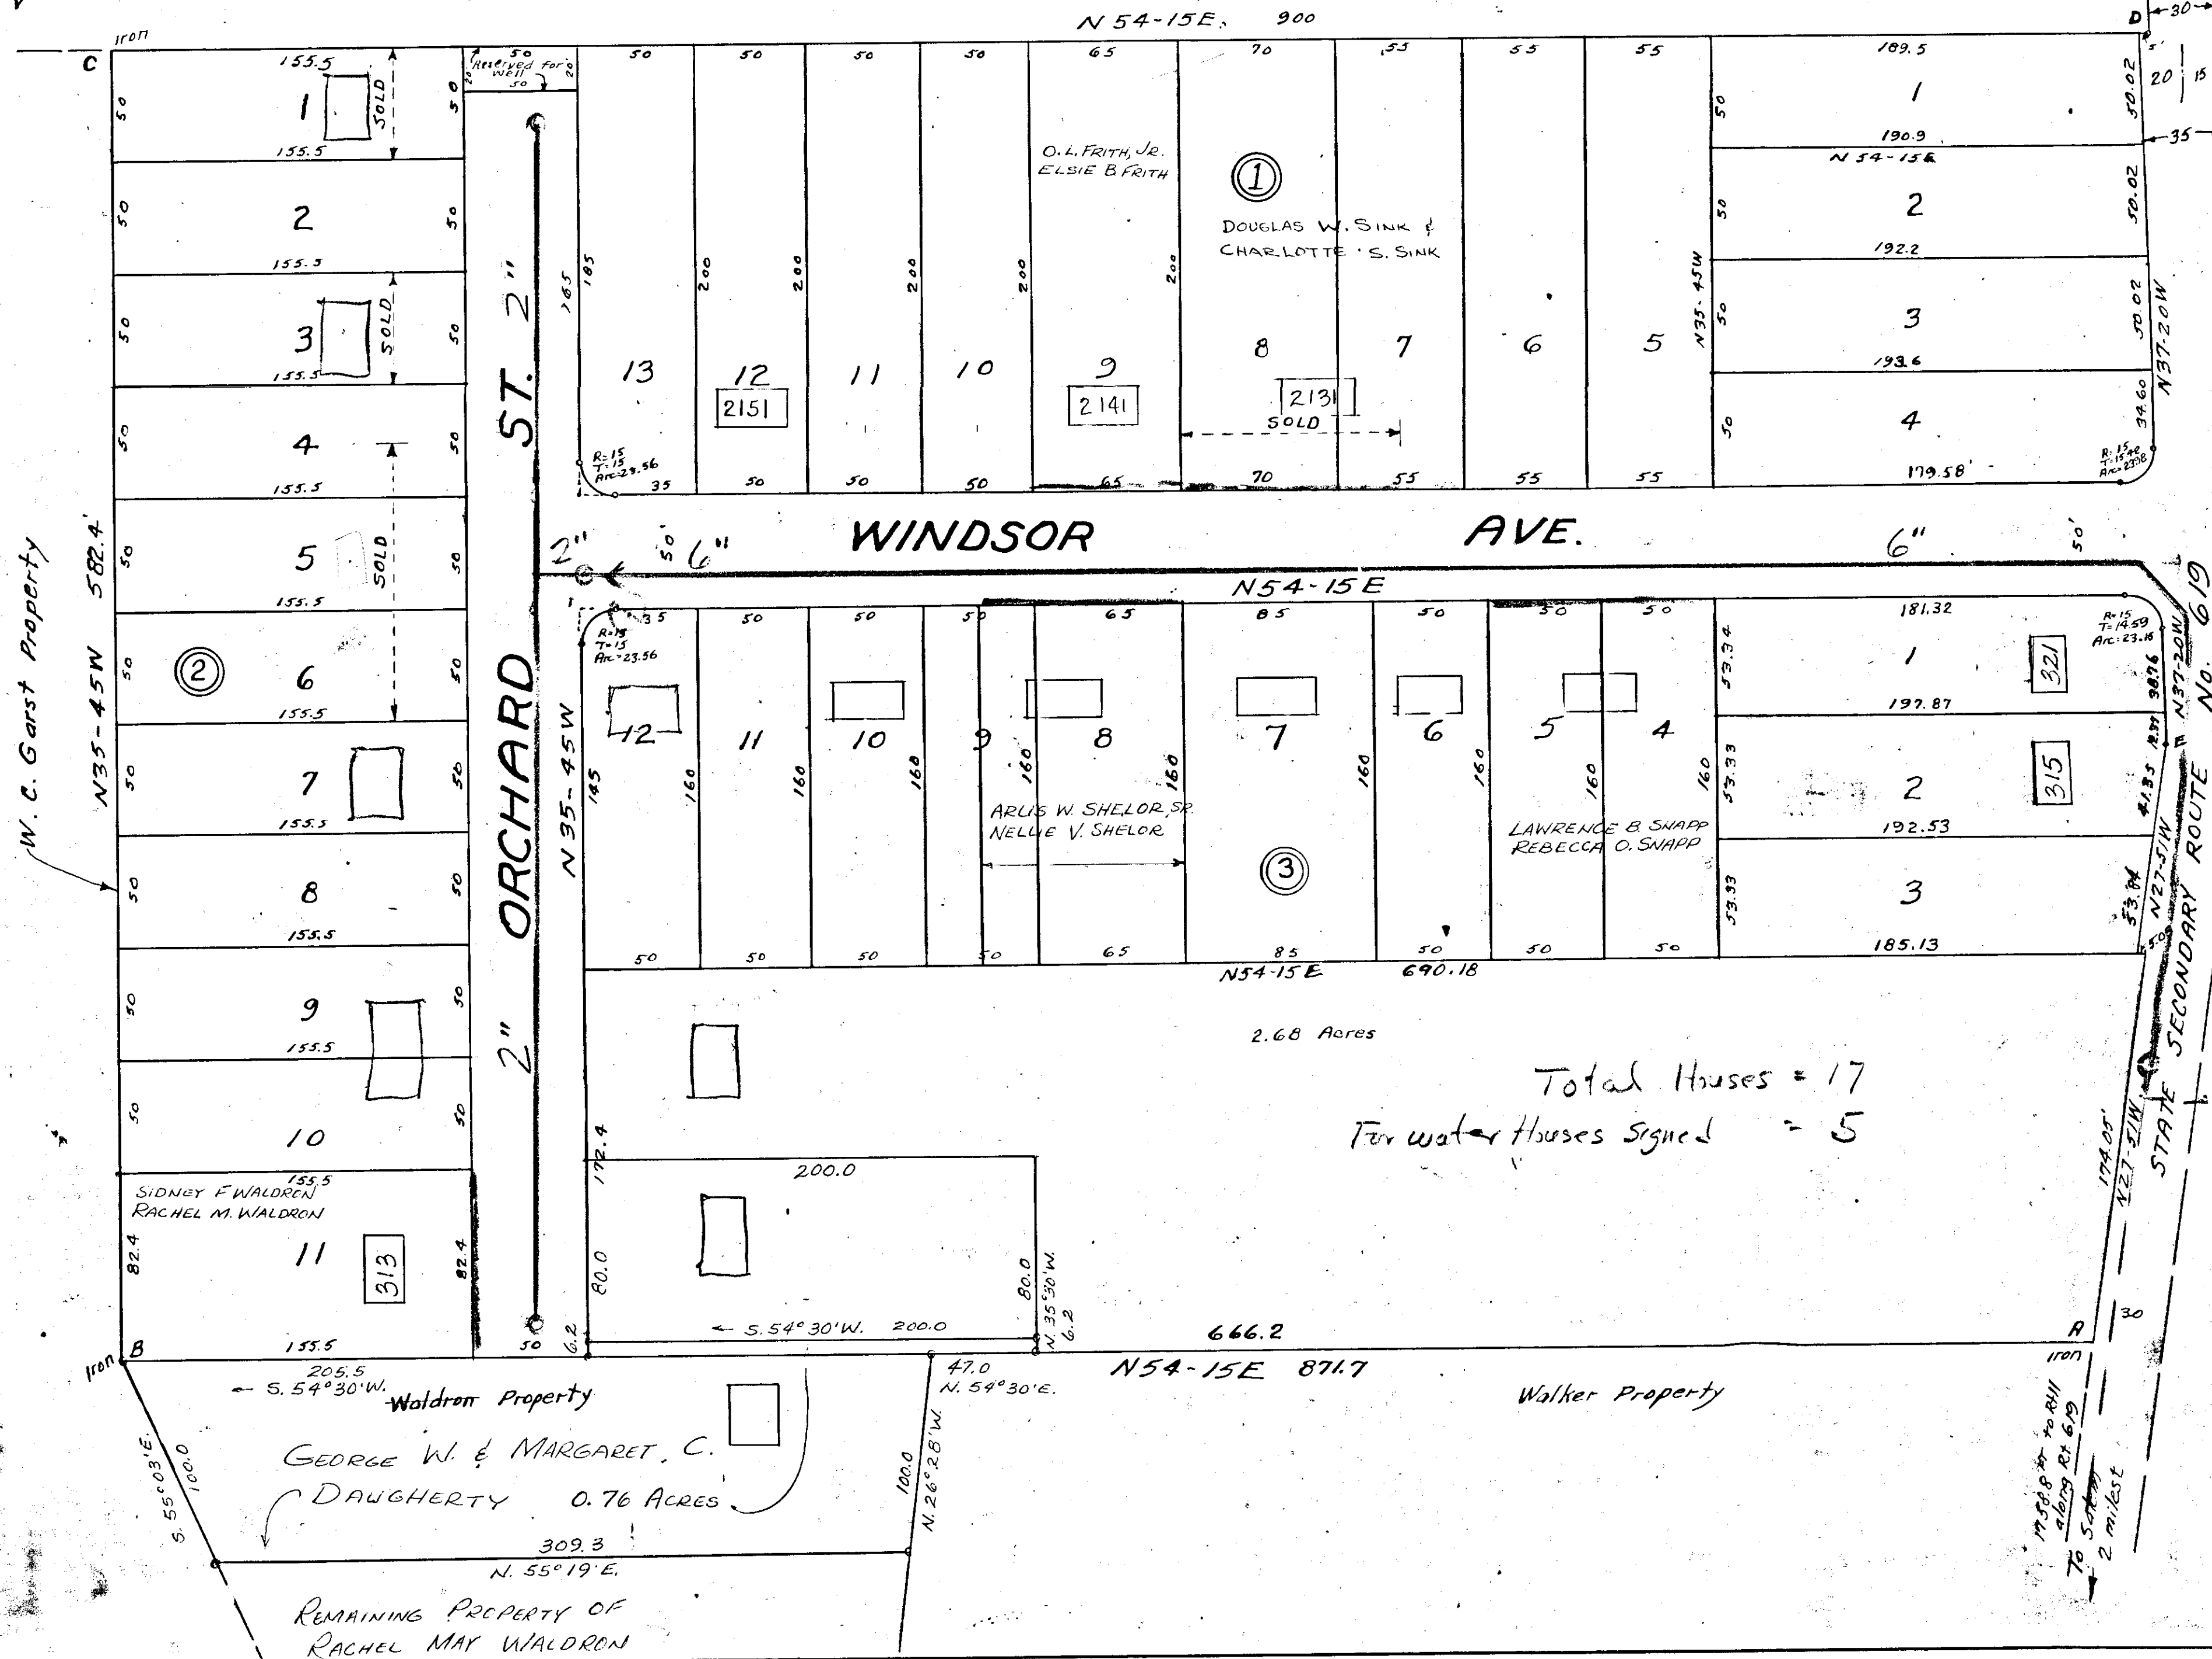

900'-6" Pipe @ 5.00 = 4,500.00
570'-2" pipe @ 2.25 = 1,282.50
1- Firelyd @ 400.00 = 400.00
\$ 6,182.50

RESTRICTIONS:
SEE DEEDS.

NOTE: THIS MAP SUPERSEDES ALL
PREVIOUS MAPS OF WESTBROOK.

KNOW ALL MEN BY THESE PRESENTS, THAT JOHNNIE CECIL ROBERTSON IS THE OWNER OF THE TRACT OF LAND SHOWN HEREON BOUNDED BY CORNERS A B C D E AS SHOWN IN DETAIL HEREON. THE SAID OWNER CERTIFIES THAT HE HAS SUBDIVIDED THIS LAND WITH HIS OWN FREE WILL AND ACCORD AS REQUIRED BY THE CODE OF VIRGINIA. IN WITNESS WHEREOF IS HEREBY PLACED THE SIGNATURE OF SAID OWNER ON THIS 10 DAY OF December 1949.

JOHNNIE CECIL ROBERTSON (Seal)
OWNER

STATE OF VIRGINIA
COUNTY OF ROANOKE
I, J. P. PARKER, A NOTARY PUBLIC IN AND FOR THE AFORESAID COUNTY AND STATE DO HEREBY CERTIFY THAT JOHNNIE CECIL ROBERTSON WHOSE NAME IS SIGNED TO THE FOREGOING WRITING BEARING DATE OF DEC. 10, 1949, HAS PERSONALLY APPEARED BEFORE ME AND ACKNOWLEDGED THE SAME ON THIS THE 10 DAY OF December 1949.
MY COMMISSION EXPIRES 10/10/1951
NOTARY PUBLIC

AS REQUIRED BY THE CODE OF VIRGINIA, I HEREBY CERTIFY THAT THE SOURCE OF THE TITLE OF THE OWNER OF THIS SUBDIVISION IS THE DEED FROM CLARA L. QUESENBERY TO JOHNNIE CECIL ROBERTSON DATED OCT. 27, 1945 AND RECORDED IN DEED BOOK 328, PAGE 63. GIVEN UNDER MY HAND THIS 10 DAY OF DECEMBER 1949.
BY: J. P. PARKER
STATE CERT. ENGR.

APPROVED: Paul M. Edwards
SECRETARY OF ROANOKE COUNTY PLANNING COMMISSION

APPROVED: H. M. Taylor
CHAIRMAN OF BOARD OF SUPERVISORS OF ROANOKE COUNTY, VA.

IN THE CLERKS OFFICE FOR THE CIRCUIT COURT OF ROANOKE COUNTY, VA. THIS MAP WAS PRESENTED AND WITH THE CERTIFICATE OF ACKNOWLEDGEMENT HEREON ATTACHED, SUBMITTED TO RECORD 2:00 P.M. ON January 3rd 1950.
TESTE, Roy K. Brown