

SURVEY OF SECTION 1

HILLVIEW PARK

OWNED BY LANDON C. HUNT AND ADDIE M. HUNT, P. G. DIVERS AND LELIA F. DIVERS
ROANOKE COUNTY, VA

Scale 1" = 60' June 16, 1959


By: T. P. Parker
State Certified Engineer

Know all men by these presents, to wit-
That Landon C. Hunt, Addie M. Hunt, P. G. Divers and
Lelia F. Divers are the owners of the fee simple
unencumbered title to the property shown hereon
bounded by corners 1 2 3 4 5 6 to 1, subdivided into
lots as shown hereon, known as Section 1, Hillview
Park. The said property, was conveyed to Landon C. Hunt
and Addie M. Hunt, husband and wife by deed dated
August 22, 1956 from Addie M. Hunt and Landon C. Hunt
and recorded in Deed Book 561 page 334. A one-half
undivided interest in said land was conveyed to P. G.
Divers and Lelia F. Divers, by deed dated May 15, 1959
from Landon C. Hunt and Addie M. Hunt and recorded
in Deed Book 618 page 264 in the Clerk's Office
for the Circuit Court of Roanoke County, Va.
The said owners hereby certify that they have
subdivided the same into lots as shown hereon,
entirely with their own free will and accord as
required by Sections 15-779 through 15-794.3 of the
1950 Code of Virginia.
The said owners hereby dedicate the streets and
street widening as shown hereon to the County
of Roanoke in fee simple.
In witness whereof is hereby placed the signatures
and seals of said owners on this 30th day of June
1959.

L. C. Hunt (Seal) Landon C. Hunt (Seal)
OWNER OWNER
Lelia F. Divers (Seal) Addie M. Hunt (Seal)
OWNER OWNER

State of Virginia
County of Roanoke
I, Margaret F. Inley, a Notary Public in and
for the aforesaid State and County do hereby certify
that Landon C. Hunt, Addie M. Hunt, P. G. Divers
and Lelia F. Divers, whose names are signed to the
foregoing writing dated June 30, 1959, have personally
appeared before me in my State and County and acknowledged
the same on this 30th day of June 1959.

My Commission Expires 7-25-62--
Margaret F. Inley
Notary Public

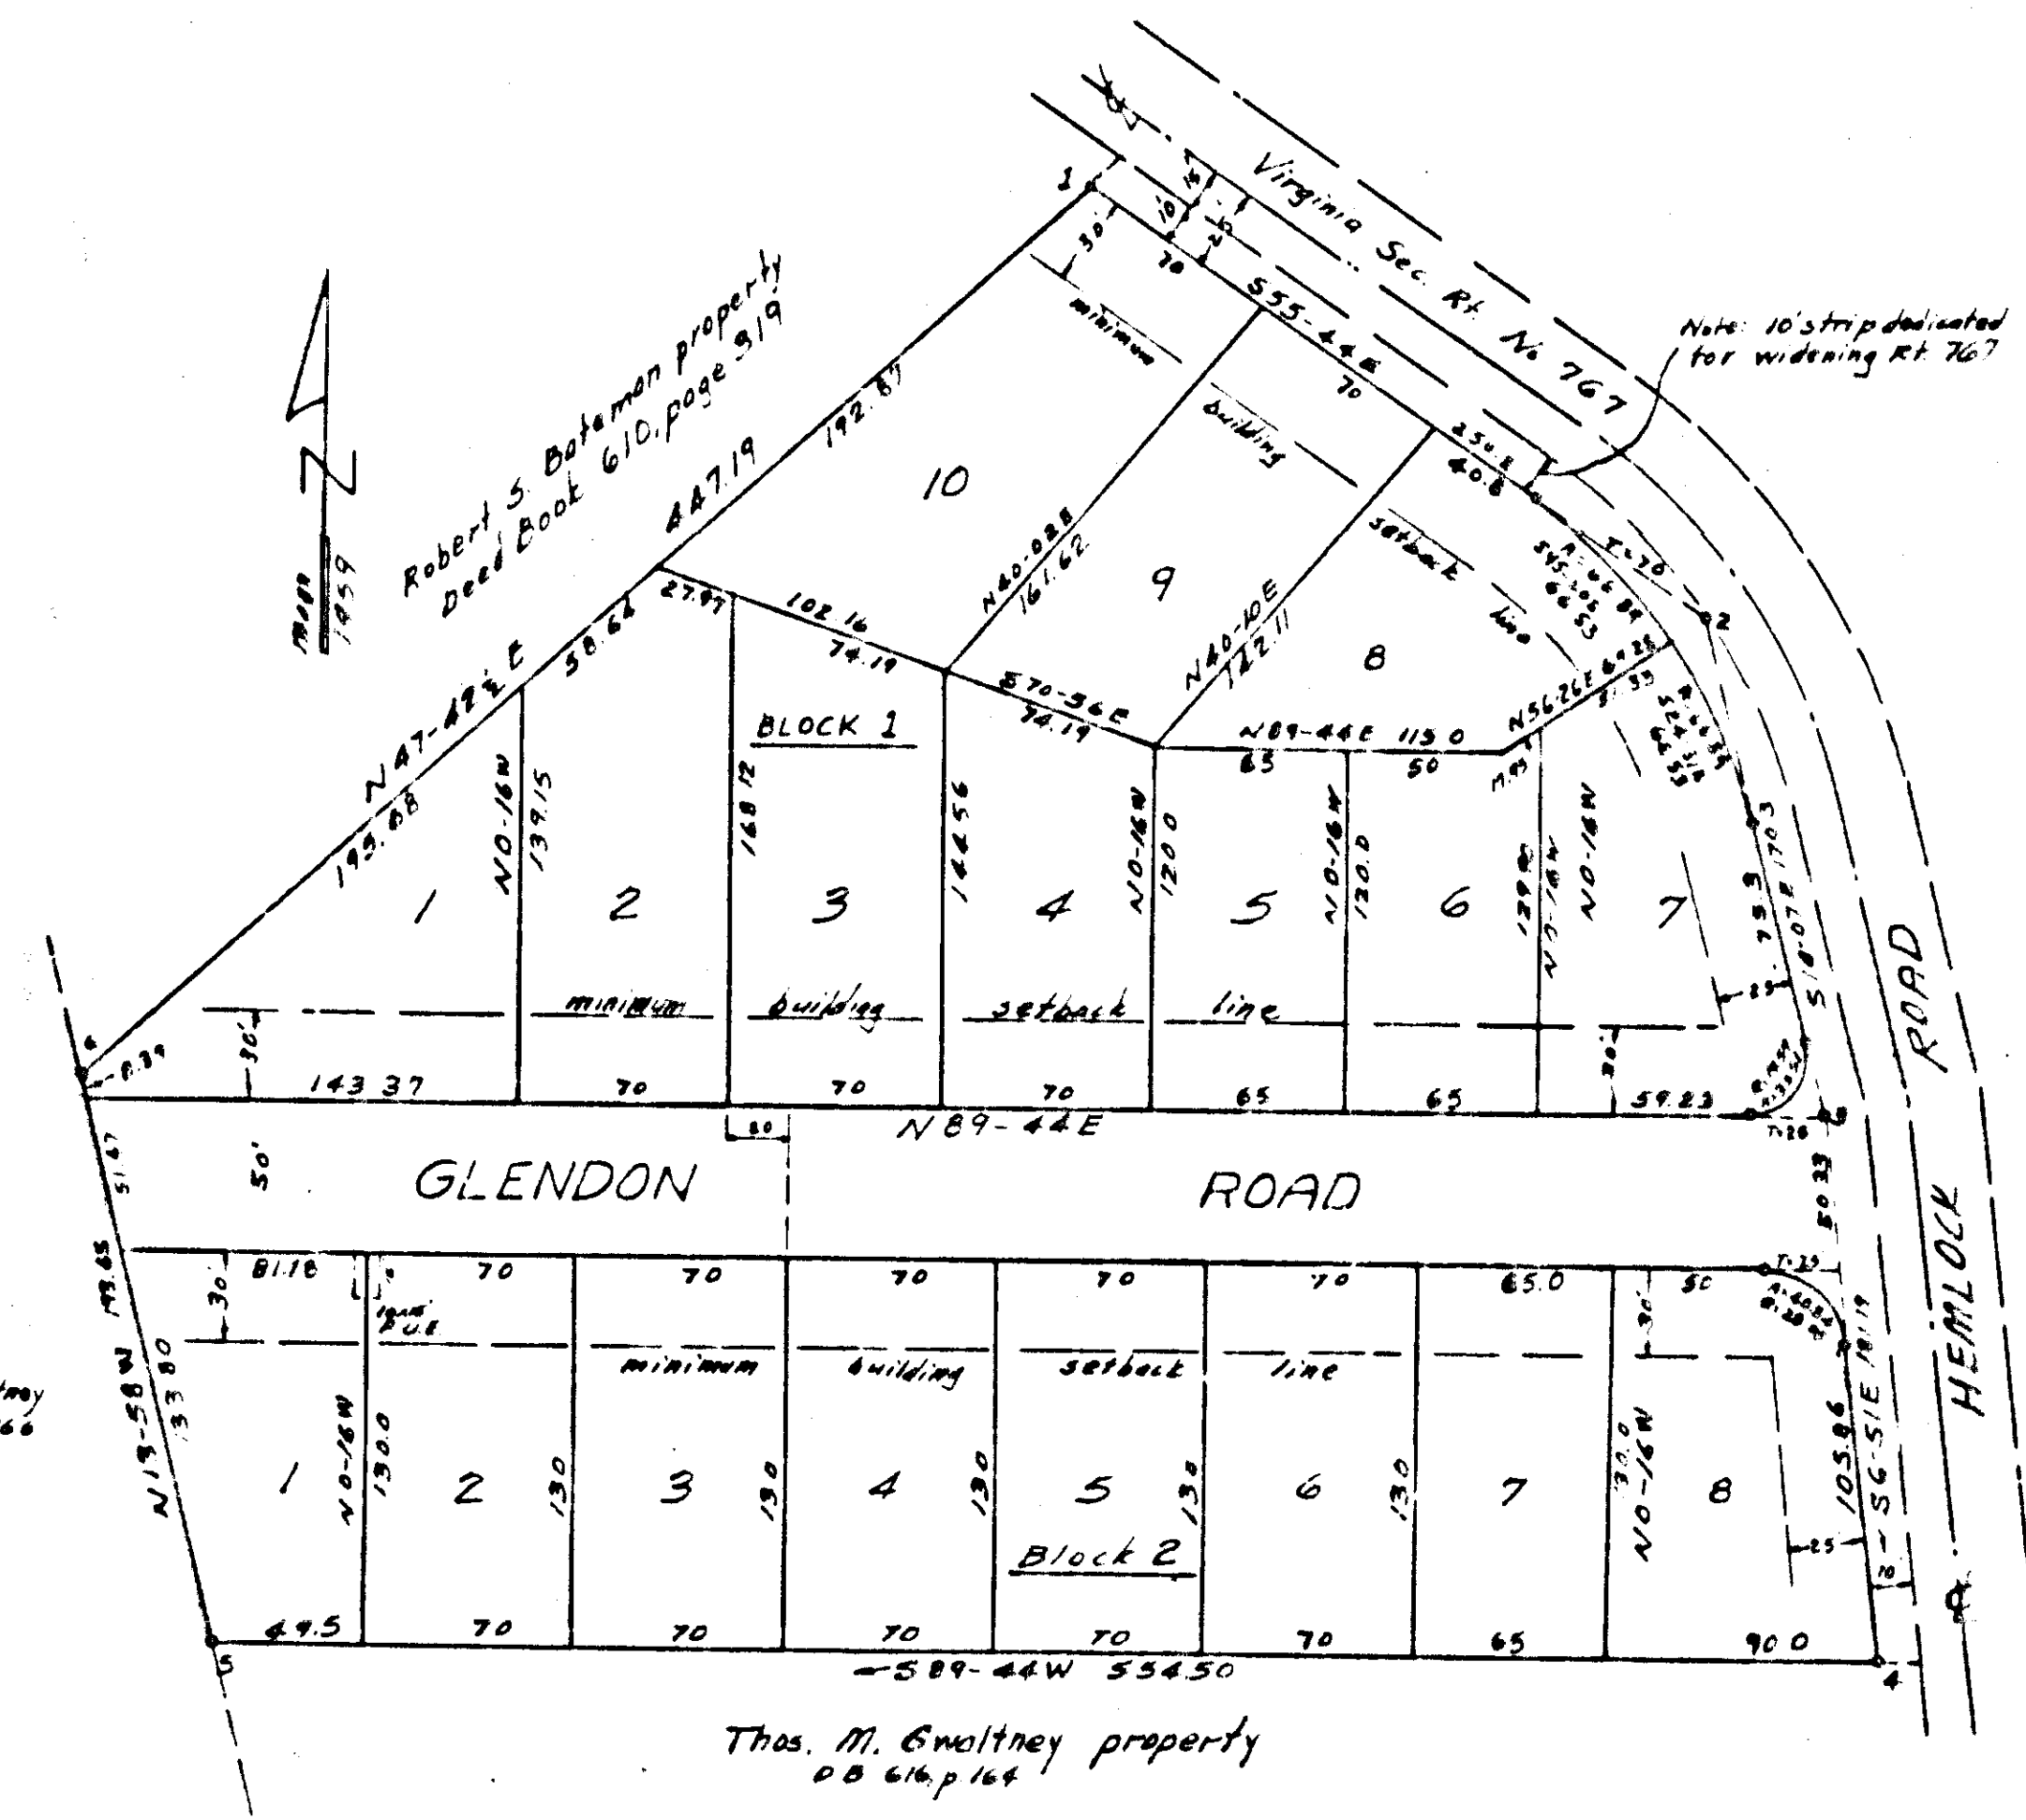

Boundary Data						
Cor	Bearing	Dist	N	S	E	W
1-2	S55-44E	250.80		141.81	207.27	
2-3	S14-07E	170.30		165.14	41.54	
3-4	S6-51E	181.14		179.90	21.61	
4-5	S89-44W	554.50		2.58		554.49
5-6	N13-58W	199.65	187.99			44.76
6-1	N47-42E	447.19	520.97			330.20
Totals			488.45	488.85	601.22	601.28

Approved: [Signature] 7-2-59
Secy. of Roanoke County Planning Comm. date

Approved: H. Clinton Boyles 7-15-59
City Engineer - Roanoke, Va. date

Approved: [Signature] 7-4-59
Chairman of Board of Supervisors - date

Approved: James H. M. M. M. 7-14-59
Act. Agent for Roanoke Planning Comm. date



In the Clerk's Office for the Circuit Court of Roanoke County, Va., this map was presented and with the Certificate of acknowledgment thereto annexed, admitted to record at 3:45 o'clock, P. M. on this 16th day of September, 1959.

Teste: Ray N. Brown
Clerk