


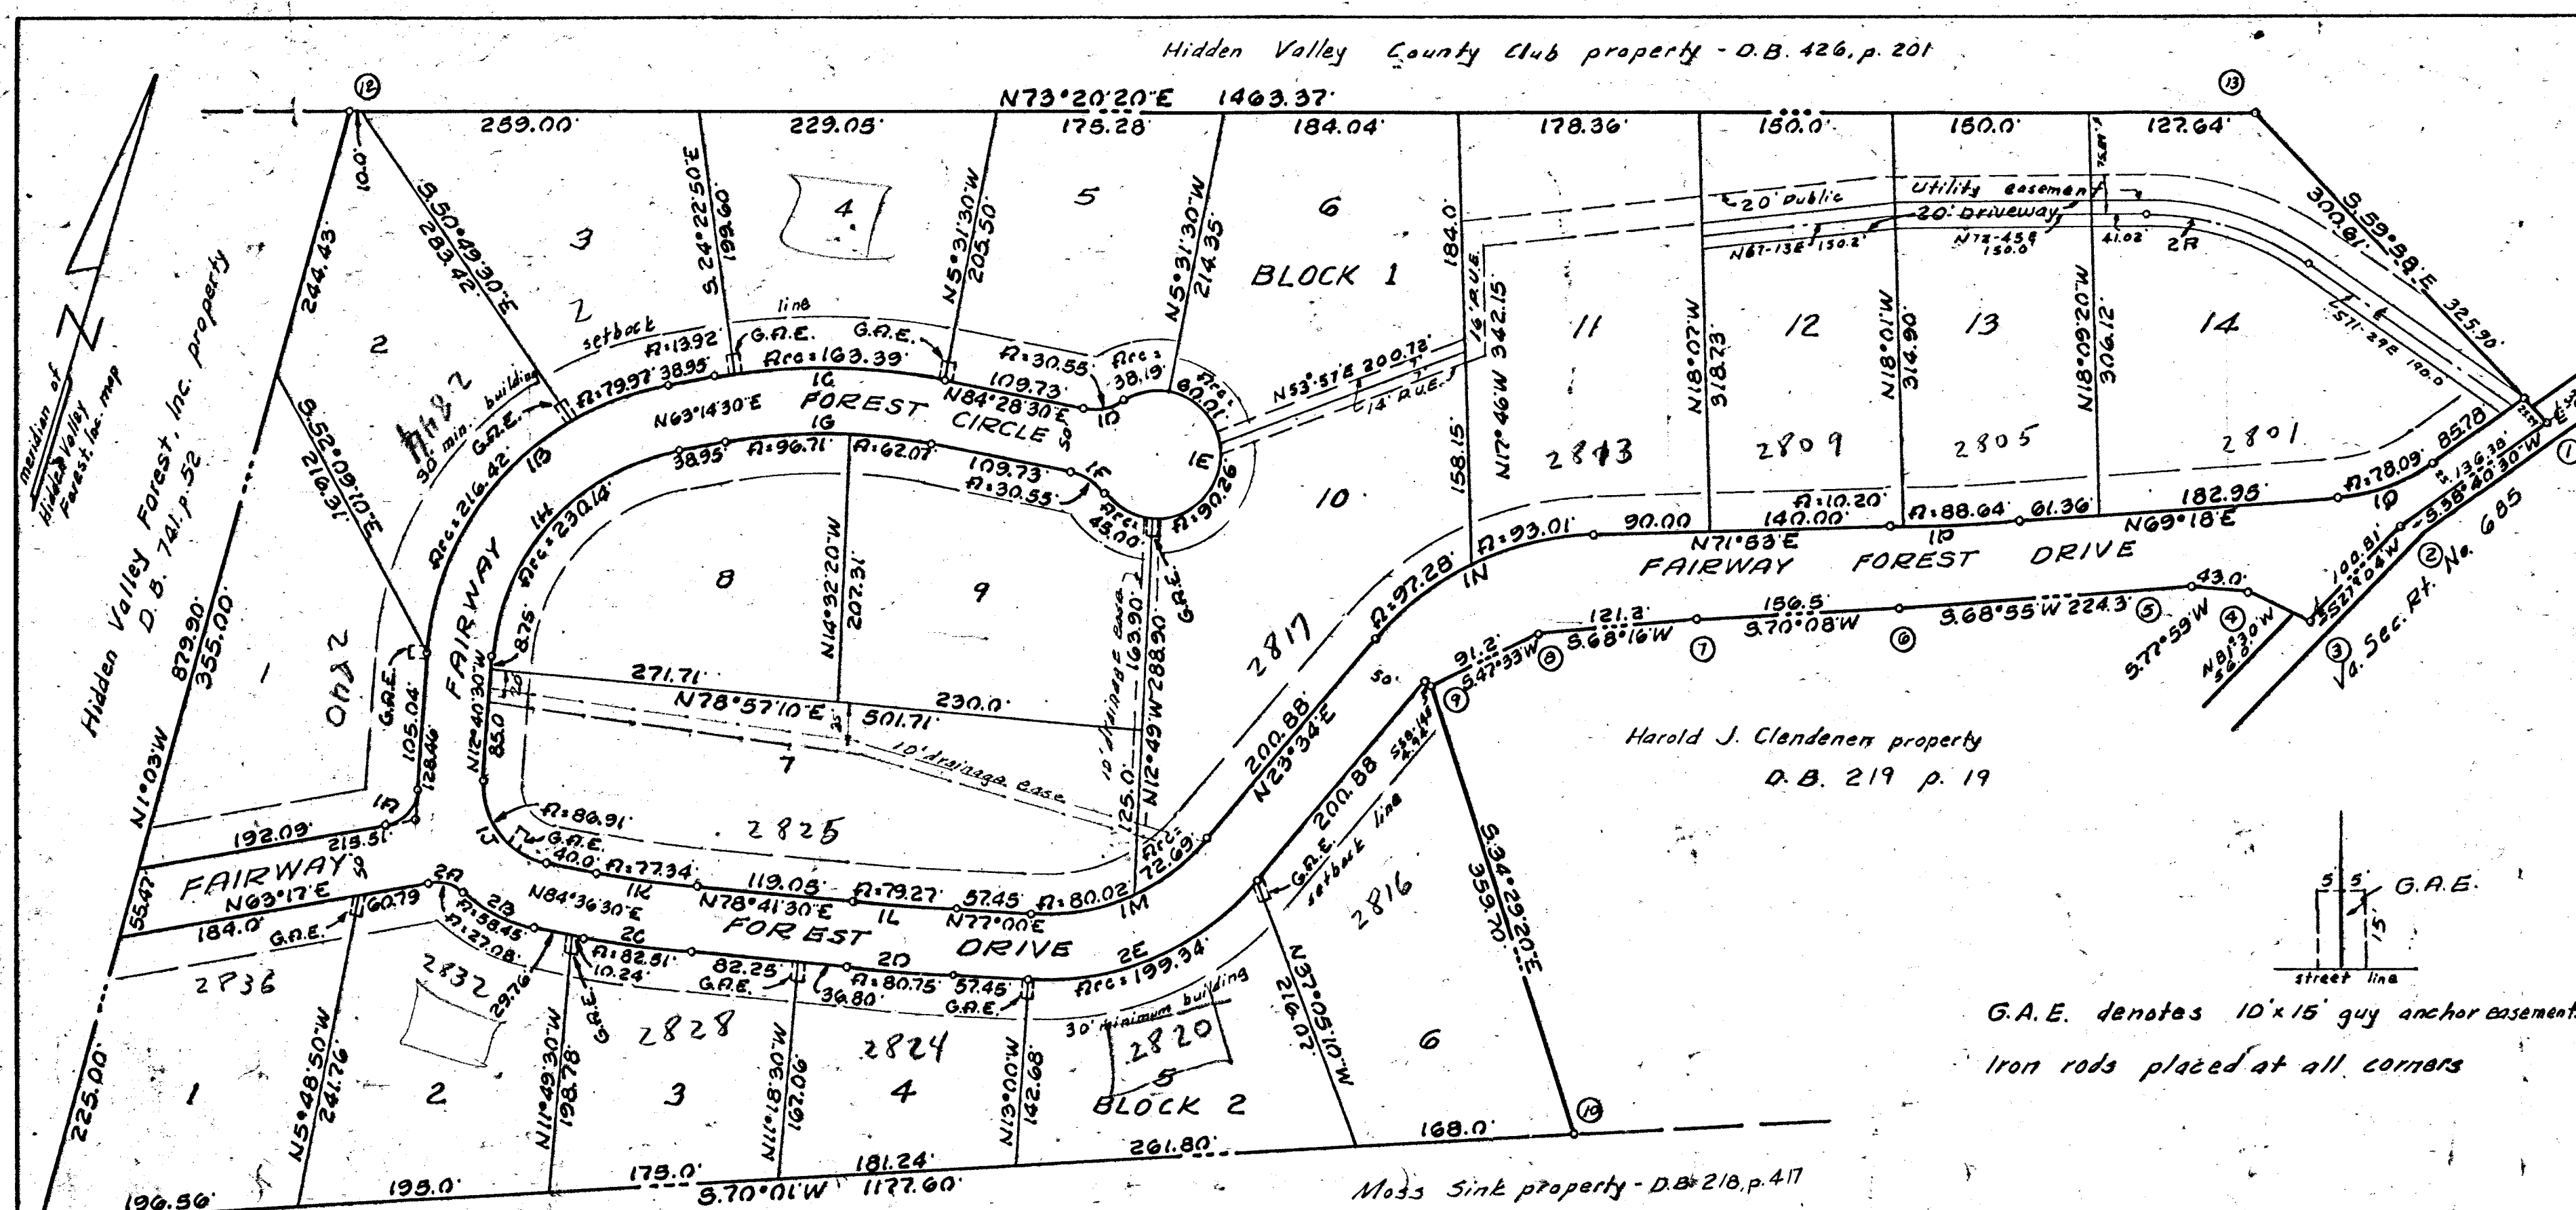

CURVE DATA								
Curve	Lot	Bk	Angle	Tan.	Rad.	Arc	Chord	
							Bearing	Dist.
1A	1	1	75°57'30"	23.42	30.0	39.77	S25°18'15"W	36.91
1B		1	75°55'	174.50	223.69	296.39	S25°17'W	275.18
1B	2	1	55°26'	117.52	223.69	216.42	S15°02'30"W	208.00
1B	3	1	20°29'	40.42	223.69	79.97	S53°00'W	79.55
1C		1	21°14'	89.68	478.45	177.31	S73°51'30"W	176.31
1C	3	1	1°40'	6.96	478.45	13.93	S64°04'30"W	13.91
1C	4	1	19°34'	82.50	478.45	163.39	S74°41'30"W	162.60
1D	5	1	43°46'	16.07	40.0	30.55	S62°35'30"W	29.88
1E		1	267°32'		50.0	233.47		
1E	5	1	43°46'	20.08	50.0	38.19	S62°35'30"W	37.21
1E	6	1	68°46'	34.21	50.0	60.01	N61°08'30"W	56.47
1E	10	1	103°26'	63.35	50.0	90.26	N24°57'30"E	78.56
1E	9	1	51°34'	24.15	50.0	45.00	S77°32'30"E	43.50
1F	9	1	43°46'	16.07	40.0	30.55	S73°38'30"E	29.88
1G		1	21°14'	80.31	428.45	158.78	N73°51'30"E	157.87
1G	9	1	8°18'	31.09	428.45	62.07	N80°19'30"E	62.00
1G	8	1	12°56'	48.56	428.45	96.71	N69°42'30"E	96.50
1H	8	1	75°55'	135.50	173.69	230.14	N25°17'E	213.67
1J	7	1	82°43'	52.99	60.20	86.91	N64°02'W	79.55
1K	7	1	5°55'	38.71	748.99	77.34	S81°39'W	77.30
1L	7	1	1°41'30"	39.63	2685.03	79.27	S77°50'45'W	79.26
1M		1	53°26'	82.42	163.75	152.71	S50°17'W	147.24
1M	7	1	28°00'	40.83	163.75	80.02	S63°00'W	79.23
1M	10	1	25°20'	36.35	163.75	72.69	S36°17'W	72.09
1N		1	48°19'	101.21	225.65	190.29	S47°43'30"W	184.76
1N	10	1	24°42'	49.41	225.65	97.28	S35°55'W	96.55
1N	11	1	23°37'	47.17	225.65	93.01	S60°04'30"W	92.35
1P		1	2°35'	49.44	2192.29	98.84	S70°25'30"W	98.83
1P	12	1	0°18'	5.10	2192.29	10.20	S71°45'W	10.20
1P	13	1	2°19'	44.43	2192.29	88.64	S70°27'30"W	88.60
1P	14	1	30°37'30"	40.00	146.09	78.09	S53°53'15'W	77.16
2A	2	2	51°43'	14.54	30.0	27.08	N89°08'30'E	26.17
2B	2	2	30°23'30"	29.93	110.20	58.45	S80°11'45'E	57.77
2C	3	2	5°55'	41.29	798.99	82.51	N81°39'E	82.47
2D	4	2	1°41'30"	40.37	2735.03	79.73	N77°50'45'E	80.74
2E	5	2	53°26'	107.58	2193.75	199.34	N50°17'E	192.20
2R	14	2	35°46'	70.00	2163.4	133.42	S83°22'E	133.22

BOUNDARY			DATA			
Cor.	Bearing	Dist.	N	S	B	W
1-2	S38°.40'36"W	136.38		106.47		852.22
2-3	S27°.04'W	100.81		89.77		458.7
3-4	N81°.30'W	56.0	8.28			55.3
4-5	S77°.59'W	43.0		8.95		42.0
5-6	S48°.35'W	224.3		80.60		209.2
6-7	S70°.08'W	156.5		53.18		147.1
7-8	S68°.16'W	12.12		44.88		112.5
8-9	S47°.33'W	9.12		61.55		67.2
9-10	S34°.29'20"E	359.7		296.47	203.60	
10-11	S70°.01'W	117.80		402.46		110.66
11-12	N1°.03'W	879.90	879.75			10.12
12-13	N73°.20'20"E	1463.37	419.55		1401.94	
13-1	S59°.58'W	325.9		163.11	282.14	
Totals			13075.8	13075.2	1847.6	100.0

MAP OF
FAIRWAY FOREST
PROPERTY OF
FAIRWAY FOREST, CO.
ROANOKE COUNTY, VA.
Scale: 1" = 100' July 6, 1964

By: J. P. Parker
State Certified Engineer

Know all men by these presents, to wit:
That Fairway Forest Co., a partnership consisting of Emmett W. Lindsey and John C. Glasgow, is the fee simple owner of the tract of land shown hereon, subdivided into lots and known as Fairway Forest and is bounded as shown in detail hereon by corners 1 through 13, inclusive, and being all of that tract of land conveyed to said owner by deed dated May 1, 1966 from Marguerite E. Kimble and The First National Exchange Bank of Virginia, Executors and Trustees, under the will of Leslie A. Kimble and recorded in Deed Book 740, page 299, in the Clerks Office for the Circuit Court of Roanoke County, Va. This property is subject only to a lien of a certain deed of trust dated May 1, 1966 from said owner to John D. Carr and W. A. Dickinson, Trustees and Marguerite R. Kimble and The First National Exchange Bank of Virginia, Executors & Trustees, under the will of Leslie A. Kimble, deceased, Beneficiary and recorded in Deed Book 740, page 302 in above mentioned Clerks Office.

mentioned clerical error. The undersigned owners, as aforesaid hereby certify that the said subdivision as appears on this plat is with the free will and accord of the undersigned parties as required by Sections 15-779 through 15-794.3 of the 1950 Code of Virginia as amended to date, and further pursuant to and in compliance with Title 15, Chapter 11, "Land Subdivision Regulations" of the General Ordinance of the Town of Salem. The said owners with the consent of the undersigned Trustees, and Beneficiary hereby dedicate to and vest in the County of Roanoke wherein said land lies, such portions of land as shown on map and set apart for streets and easements or other public use, in accordance with the provisions of the Land Subdivision Ordinance of the County of Roanoke as amended and the Virginia Land Subdivision Act. The said owner does by virtue of the recordation of this plat and as a condition precedent to the approval of this map and the acceptance of the dedication of the streets and easements as shown herein, by the Board of Supervisors of the County of Roanoke, Va., on its own behalf and for and on account of its successors and assigns, specifically release the County of Roanoke and Virginia Dept. of Highways from any and all claim or claims for damages, which said owner, its successors and assigns may or might have against the County of Roanoke or Virginia Dept. of Highways by reason of establishing proper grades on and along the streets as shown herein and by reason of doing the necessary grading, cutting and filling for the purpose of placing said streets upon the proper grade as may from time to time be established by the County of Roanoke or Virginia Dept. of Highways and

the said County of Roanoke or Virginia Dept. of Highways shall not be required to construct any retaining wall or walls along the streets and property lines shown hereon.

In witness whereof is hereby placed the signatures of said owners, trustees and beneficiary on this - 21st day of ~~Jan~~ 1964.

John C. Glasgow
owner

John H. Burr
Trustee

Ernest W. Lindsey
owner

W. D. Dickinson
Trustee

Marquitta K. Kimble
 Executor and Trustee under the Will of Leslie A. Kimble, Beneficiary
 The First National Exchange Bank of Virginia, Executor and Trustee
 under the Will of Leslie A. Kimble, Beneficiary.

By: Robert Senior Vice President
Trust Officer
State of Virginia
City of Roanoke

Attest: M. McKee
Senior Vice President
and Cashier

I, A. D. Logan, III., a Notary Public in and for the aforesaid State and City, do hereby certify that Emmatt W. Lindsey, John C. Glasgow, John D. Carr, Trustee W. A. Dickinson, Trustee, whose names are signed to the foregoing writing dated August 21, 1964, have personally appeared before me in my State and City and acknowledged the same on this 21st day of August, 1964.

My Commission Expires February 4, 1967

State of Virginia
City of Roanoke
I, J. D. [Signature], a Notary Public in and for the
do hereby certify that Marguerite B. Kimble, Executor and Trustee
and George T. Ellis and M. D. McKee, Jr., Senior Vice President
and Cashier, respectively of The First National Exchange Bank of
of Leslie A. Kimble, whose names are signed to the foregoing
appeared before me in my State and City and acknowledge
My Commission Expires, February 4, 1967

In the Clerk's Office of the Circuit Court of
the County of Roanoke, Virginia, this map is
presented on this day of , 1904,
and with the certificate of dedication and
acknowledgment thereto unexposed is admitted
to record at o'clock M.

By: _____
clock

Approved: Minor R. Keller 9/9/64
Chairman of Board of Supervisors Date
of Roanoke County, Va.

~~Paul H. Hoffmann~~ 9/9/64
Sacy. of Roanoke County Planning date
Commission

No. F.A. Spiggle 10-26-64
Town Engineer - Salem, Va. Date

W. J. Chapman 10.26.64
Exec. Secy. Town of Salem date
Planning Commission

by
at

I, the undersigned, Notary Public for and within the State of Virginia, do hereby certify that the foregoing is a true and correct copy of the original instrument filed for record in my office on this 26 day of August, 1964.

In testimony whereof, I have hereunto set my hand and the seal of my office at _____, Virginia, this _____ day of _____, 1964.

Notary Public