


COMM. No. 15486
F.W.=P.W., N.B.=15486A-B-C
CK'D. BY: P.W.

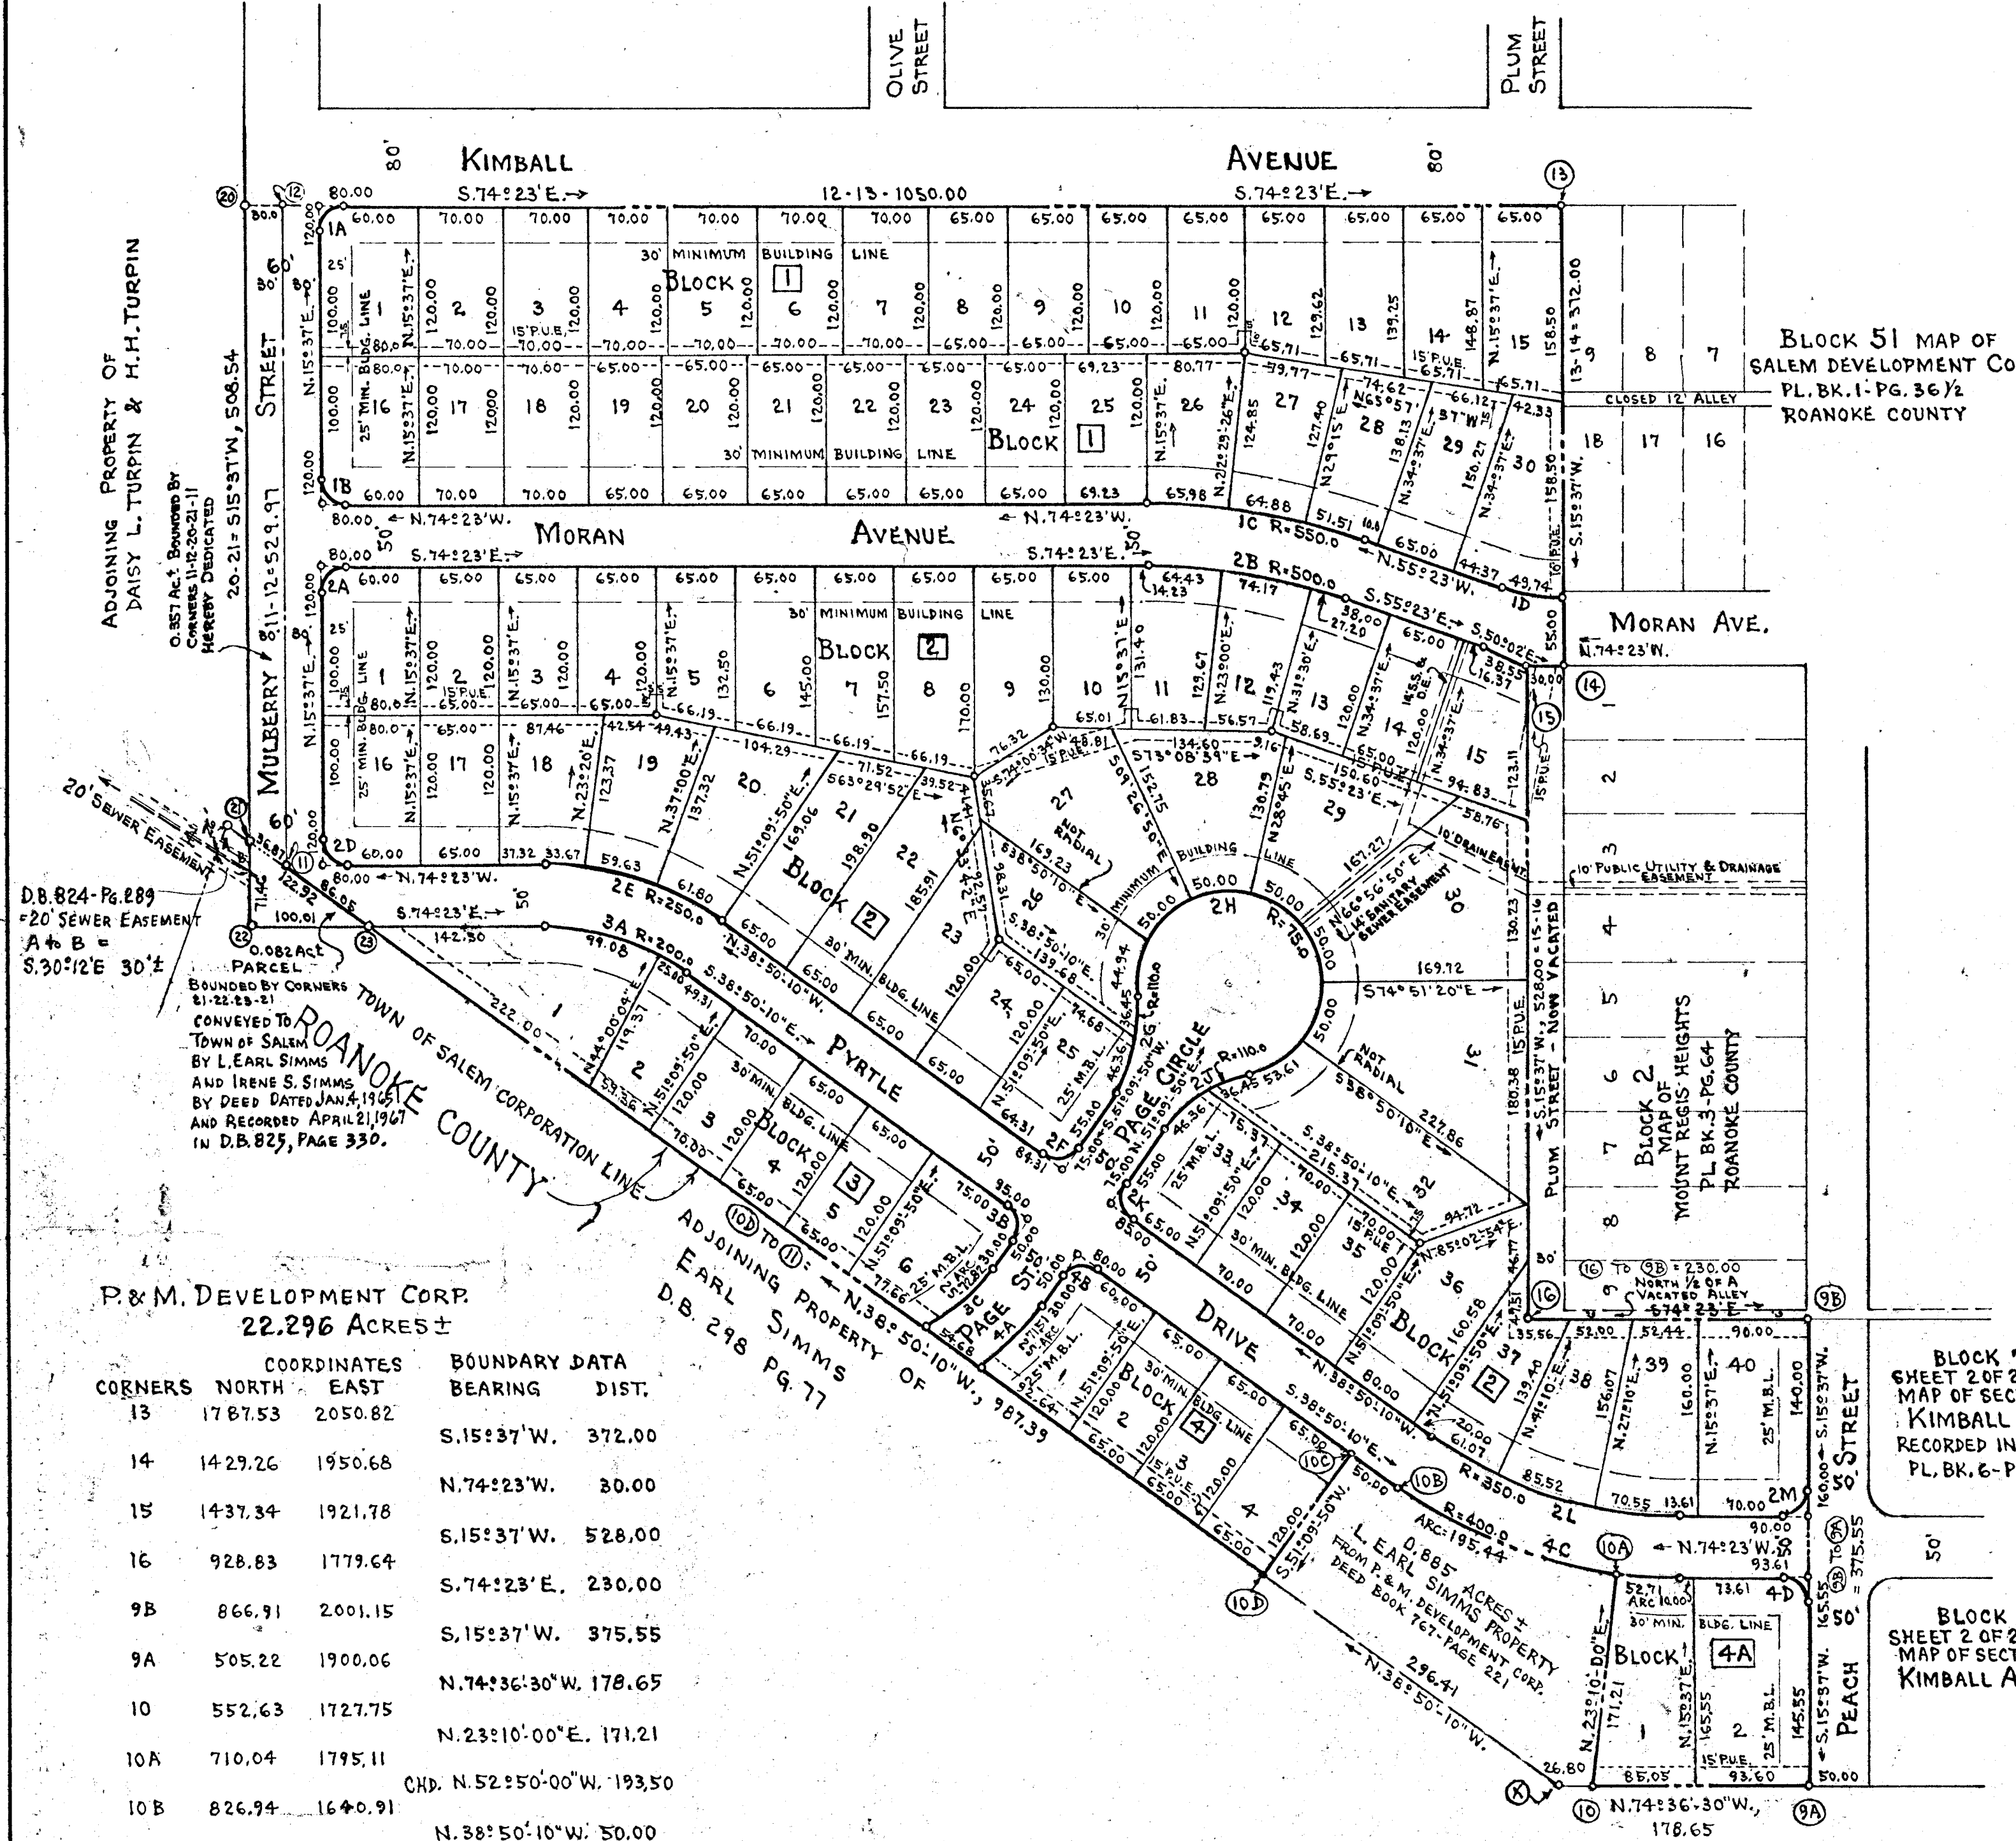

CURVE	LOT	BLK	ANGLE	TAN.	RAD.	ARC	BEARING	DIST.
1A	1	1	90°00'	20.00	20.00	31.42	N.60°37'E.	28.28
1B	16	1	90°00'	20.00	20.00	31.42	N.29°23'W.	28.28
1C	1	1	19°00'	92.04	550.00	182.39	N.64°53'W.	181.55
1C	26	1	6°52'-26"	33.03	550.00	65.98	N.70°56'-47"W.	65.94
1C	27	1	6°45'-34"	32.48	550.00	64.88	N.64°07'-47"W.	64.85
1C	28	1	5°22'-00"	25.77	550.00	51.51	N.58°04'-00"W.	51.49
1D	30	1	19°00'	29.28	150.00	49.74	N.64°53'W.	49.51
2A	1	2	90°00'	20.00	20.00	31.42	N.60°37'E.	28.28
2B	11	2	19°00'	83.67	500.00	165.81	S.64°53'E.	165.05
2B	12	2	7°23'	32.26	500.00	64.43	S.70°41'-30"E.	64.38
2B	13	2	8°30'	37.15	500.00	74.17	S.62°45'E.	74.11
2B	13	2	3°07'	13.60	500.00	27.20	S.56°56'-30"E.	27.19
2D	16	2	90°00'	20.00	20.00	31.42	N.29°23'W.	28.28
2E	18	2	35°32'-50"	80.14	250.00	155.10	N.56°36'-35"W.	152.63
2E	18	2	7°43'	16.86	250.00	33.67	N.70°31'-30"W.	33.64
2E	19	2	13°46'	29.96	250.00	59.63	N.59°50'W.	59.49
2E	20	2	14°09'-50"	31.06	250.00	61.80	N.45°55'05"W.	61.64
2F	25	2	90°00'	20.00	20.00	31.42	N.83°50'-10"W.	28.28
2G	2	2	43°08'-10"	43.48	110.00	82.82	S.29°35'-45"W.	80.87
2G	25	2	24°08'-53"	23.53	110.00	46.36	S.39°05'-24"W.	46.02
2G	26	2	18°59'-17"	18.39	110.00	36.45	S.17°31'-19"W.	36.29
2H	2	2	26°16'-20"	23.16	75.00	34.85	N.38°50'-10"W.	109.46
2H	26	2	34°19'-46"	25.97	75.00	44.94	S.25°11'-30"W.	44.26
2H	27	2	38°11'-50"	25.97	75.00	50.00	S.61°27'-15"W.	49.08
2H	28	2	38°11'-50"	25.97	75.00	50.00	N.80°20'-55"W.	49.08
2H	29	2	38°11'-50"	25.97	75.00	50.00	N.42°09'-05"W.	49.08
2H	30	2	38°11'-50"	25.97	75.00	50.00	N.3°57'-15"W.	49.08
2H	31	2	38°11'-50"	25.97	75.00	50.00	N.34°14'-35"W.	49.08
2H	32	2	40°57'-30"	28.01	75.00	53.61	N.73°49'-15"E.	52.48
2J	32	2	43°08'-10"	43.48	110.00	82.82	N.72°43'-55"E.	80.87
2J	32	2	18°59'-17"	18.39	110.00	36.45	N.84°48'-21"E.	36.29
2J	33	2	24°08'-53"	23.53	110.00	46.36	N.63°14'-16"E.	46.02
2K	33	2	90°00'	20.00	20.00	31.42	N.6°09'-50"E.	28.28
2L	37	2	35°32'-50"	112.19	350.00	217.15	N.56°36'-35"W.	213.68
2L	38	2	9°59'-50"	30.61	350.00	61.07	N.43°50'-05"W.	60.99
2L	38	2	14°00'	42.97	350.00	85.52	N.55°50'W.	85.31
2L	39	2	11°33'	35.39	350.00	70.55	N.68°26'-30"W.	70.43
2M	40	2	90°00'	20.00	20.00	31.42	S.60°37'W.	28.28
3A	3	3	35°32'-50"	64.11	200.00	124.08	S.56°36'-35"E.	122.10
3A	1	3	28°23'-04"	50.58	200.00	99.08	S.60°11'-28"E.	98.07
3A	2	3	7°09'-46"	12.52	200.00	25.00	S.42°25'-03"E.	24.98
3B	6	3	90°00'	20.00	20.00	31.42	S.6°09'-50"W.	28.28
3C	6	3	27°49'	37.14	150.00	72.82	S.65°04'-20"W.	72.12
4A	1	4	20°29'-10"	36.14	200.00	71.51	N.61°24'-25"E.	71.13
4B	1	4	90°00'	20.00	20.00	31.42	S.83°50'-10"E.	28.28
4C	TOTAL		35°32'-50"	128.22	400.00	248.17	S.56°36'-35"E.	244.22
4C	SIMMS		27°59'-40"	99.71	400.00	195.44	S.52°50'-00"E.	193.50
4C	1	4A	7°33'	26.39	400.00	52.71	S.70°36'-20"E.	52.67
4D	10	4	90°00'	20.00	20.00	31.42	S.29°23'E.	28.28

NOTE: SEE SHEET 1 OF 2 SHEETS - MAP OF SECTION N21, KIMBALL ACRES OF RECORD IN SALEM PLAT BK. 6-PG. 29 FOR ORIGINAL LOT LINES, ALLEY LINES, AND STREET LINES IN BLOCKS 49, 50, 51, 58, 59, 61, 62, 63, 66, 67, AND 68 - MAP OF SALEM DEVELOPMENT COMPANY OF RECORD IN SALEM PLAT BOOK 1-PG. 36/2.

P & M. DEVELOPMENT CORP.
22.296 ACRES ±

CORNERS	NORTH	EAST	BOUNDARY DATA	DIST.
13	1787.53	2050.82	S.15°37'W.	372.00
14	1429.26	1950.68	N.74°23'W.	30.00
15	1437.34	1921.78	S.15°37'W.	528.00
16	928.83	1779.64	S.74°23'E.	230.00
9B	866.91	2001.15	S.15°37'W.	375.55
9A	505.22	1900.06	N.74°36'-30"W.	178.65
10	552.63	1727.75	N.23°10'-00"E.	171.21
10A	710.04	1795.11	CHD. N.52°50'-00"W.	193.50
10B	826.94	1640.91	N.38°50'-10"W.	50.00
10C	865.89	1609.55	S.51°09'-50"W.	120.00
10D	790.63	1516.08	N.38°50'-10"W.	987.39
11	1559.77	896.89	N.15°37'E.	529.97
12	2070.18	1039.56	S.74°23'E.	1050.00
13				

MAP OF SECTION N22
SHEET 2 OF 2 SHEETS

KIMBALL ACRES
PROPERTY OF
P. AND M. DEVELOPMENT CORP.
SALEM, VIRGINIA.

BY: C.B. MALCOLM & SON
STATE CERT. ENGRS.
ROANOKE, VIRGINIA.

DATE: MAY 2, 1967. SCALE: 1"=100'