


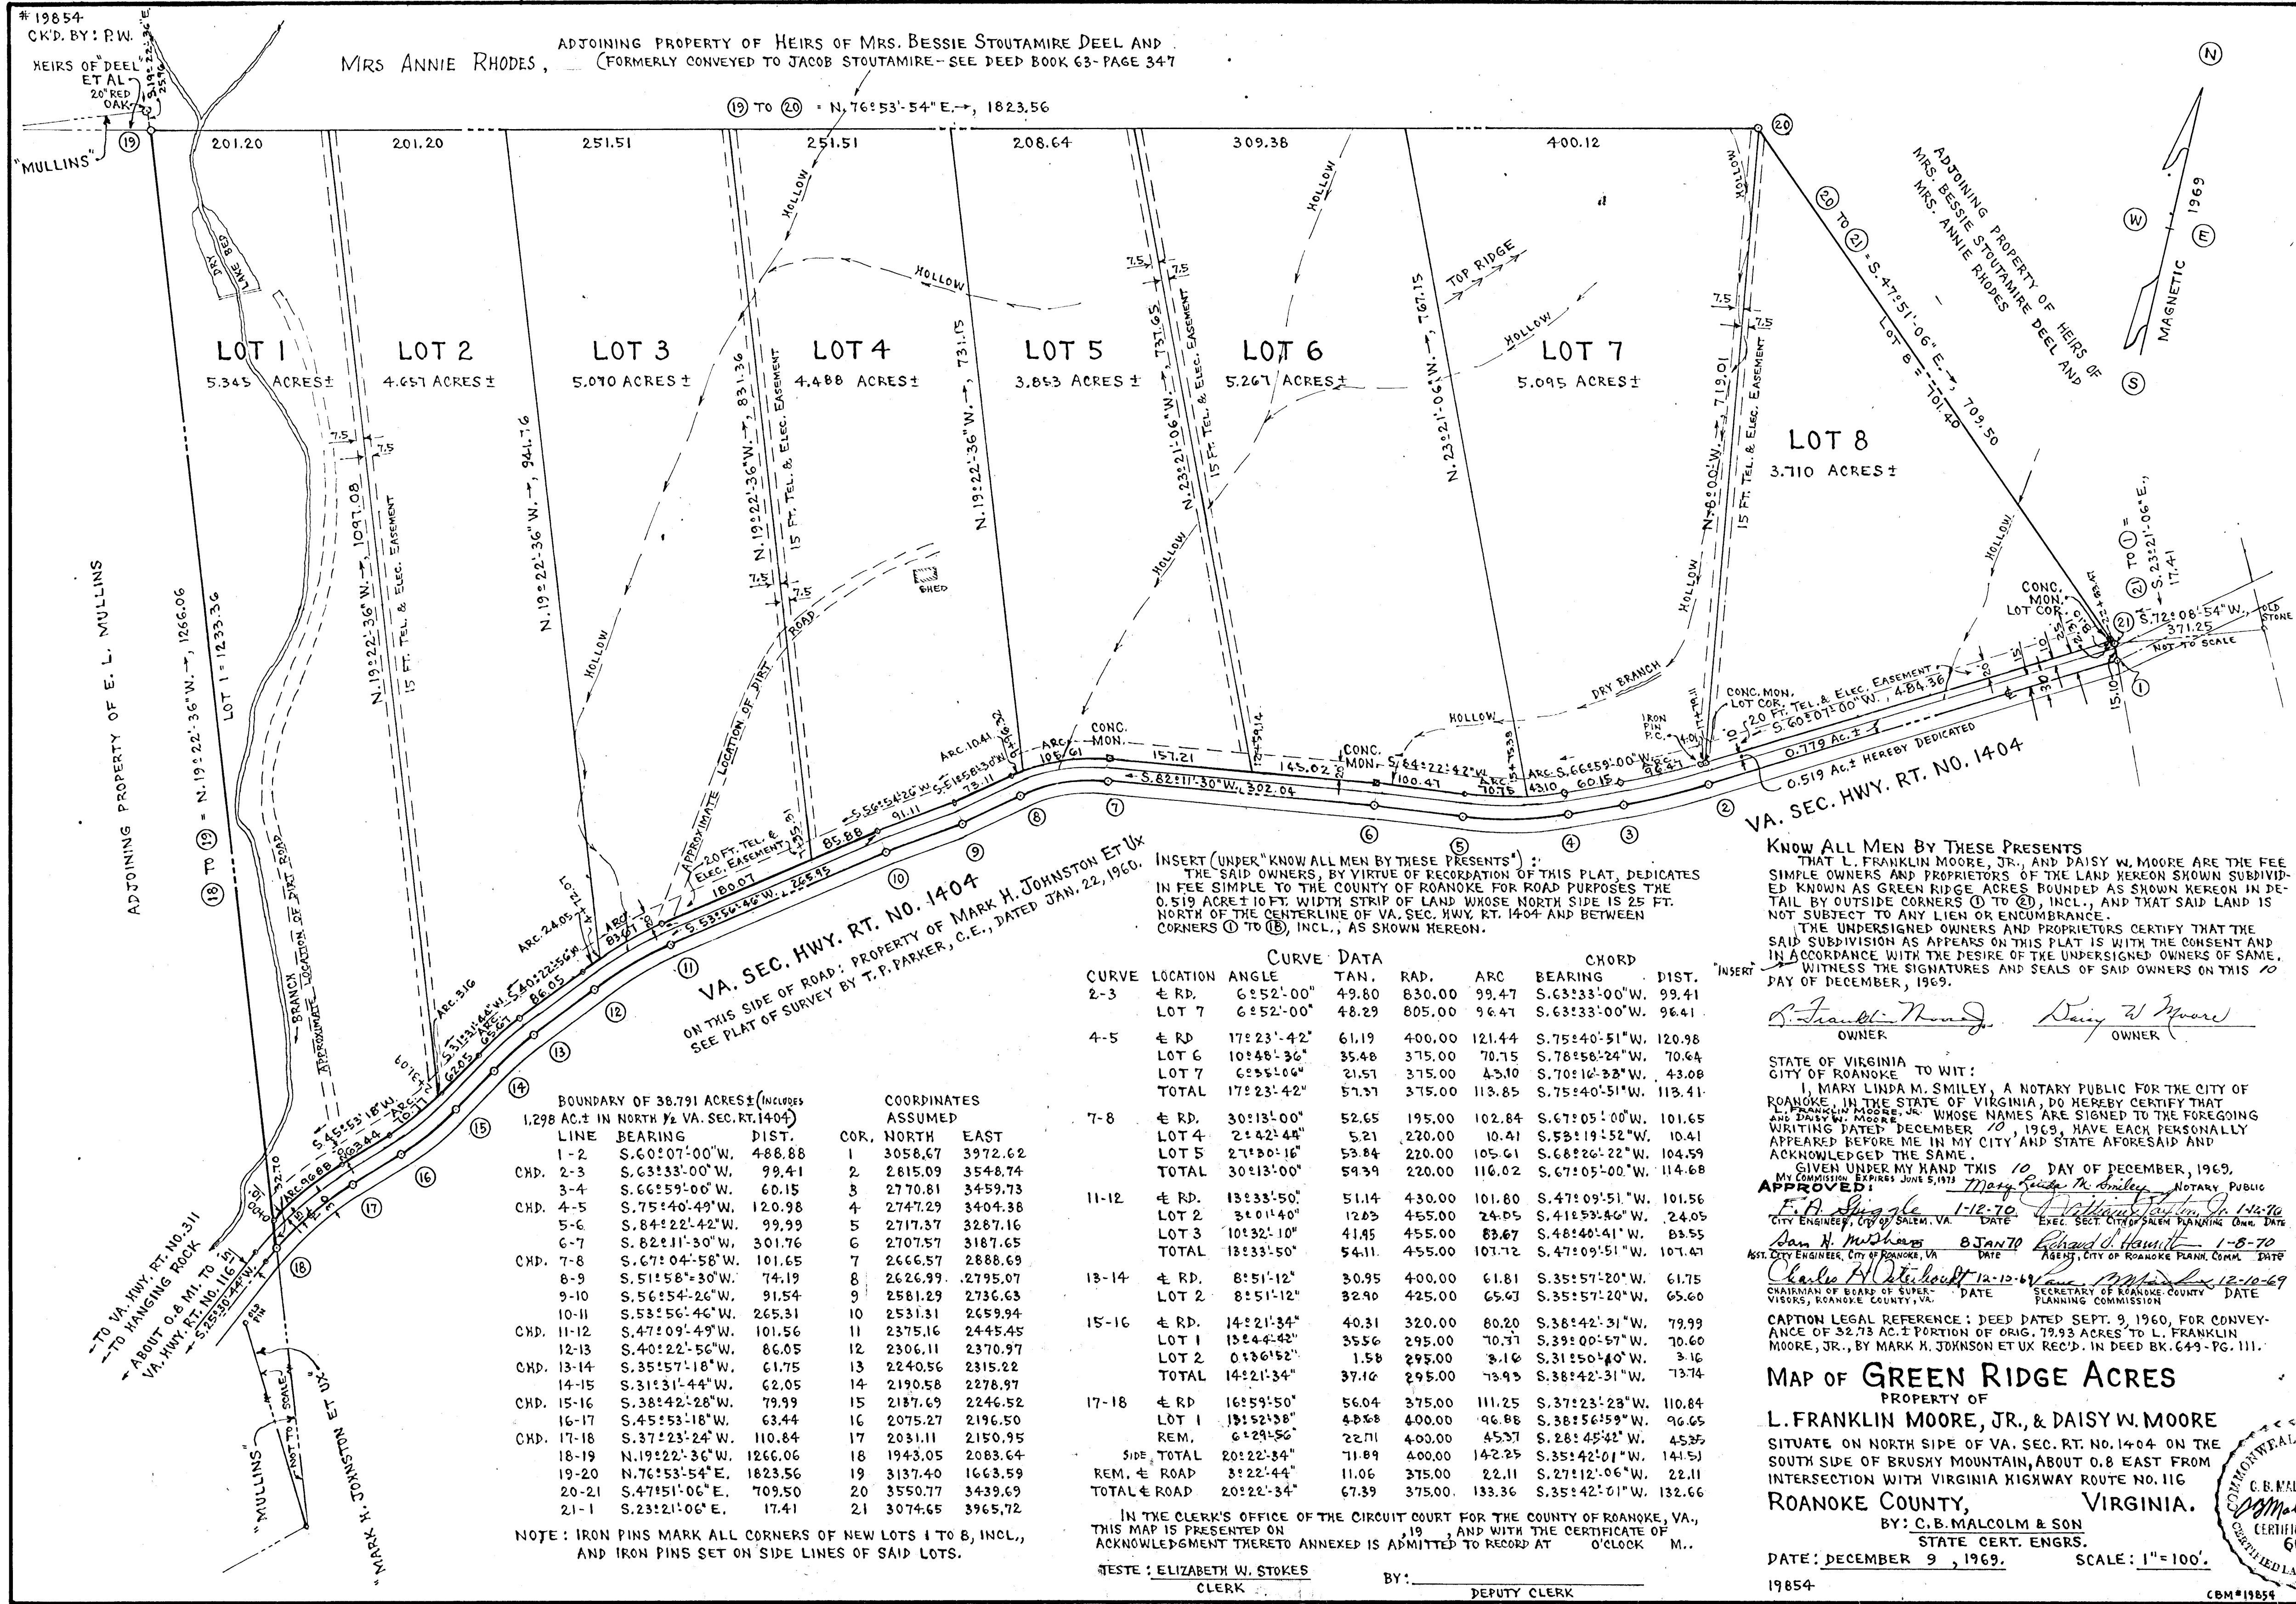

KNOW ALL MEN BY THESE PRESENTS
 THAT L. FRANKLIN MOORE, JR., AND DAISY W. MOORE ARE THE FEE SIMPLE OWNERS AND PROPRIETORS OF THE LAND HEREON SHOWN SUBDIVIDED KNOWN AS GREEN RIDGE ACRES BOUNDED AS SHOWN HEREON IN DETAIL BY OUTSIDE CORNERS (1) TO (21), INCL., AND THAT SAID LAND IS NOT SUBJECT TO ANY LIEN OR ENCUMBRANCE.

THE UNDERSIGNED OWNERS AND PROPRIETORS CERTIFY THAT THE SAID SUBDIVISION AS APPEARS ON THIS PLAT IS WITH THE CONSENT AND IN ACCORDANCE WITH THE DESIRE OF THE UNDERSIGNED OWNERS OF SAME.

WITNESS THE SIGNATURES AND SEALS OF SAID OWNERS ON THIS 10 DAY OF DECEMBER, 1969.

L. Franklin Moore, Jr. *Daisy W. Moore*
 OWNER OWNER

STATE OF VIRGINIA
CITY OF ROANOKE
 TO WIT:
 I, MARY LINDA M. SMILEY, A NOTARY PUBLIC FOR THE CITY OF ROANOKE, IN THE STATE OF VIRGINIA, DO HEREBY CERTIFY THAT L. FRANKLIN MOORE, JR. AND DAISY W. MOORE, JR. WHOSE NAMES ARE SIGNED TO THE FOREGOING WRITING DATED DECEMBER 10, 1969, HAVE EACH PERSONALLY APPEARED BEFORE ME IN MY CITY AND STATE AFORESAID AND ACKNOWLEDGED THE SAME.

GIVEN UNDER MY HAND THIS 10 DAY OF DECEMBER, 1969.
APPROVED: *Mary Linda M. Smiley* NOTARY PUBLIC
 My Commission Expires June 5, 1973

F. A. Singale 1-12-70 *Richard D. Hamilton* 1-16-70
 CITY ENGINEER, CITY OF SALEM, VA. DATE EXEL. SECT. CITY OF SALEM PLANNING COM. DATE

Sam H. McShane 8 JAN 70 *Richard D. Hamilton* 1-8-70
 ASST. CITY ENGINEER, CITY OF ROANOKE, VA. DATE AGENT, CITY OF ROANOKE PLANN. COMM. DATE

Charles B. Malcolom, Jr. 12-10-69 *Charles B. Malcolom, Jr.* 12-10-69
 CHAIRMAN OF BOARD OF SUPERVISORS, ROANOKE COUNTY, VA. DATE SECRETARY OF ROANOKE COUNTY PLANNING COMMISSION DATE

CAPTION LEGAL REFERENCE: DEED DATED SEPT. 9, 1960, FOR CONVEYANCE OF 32.73 AC. ± PORTION OF ORIG. 79.93 ACRES TO L. FRANKLIN MOORE, JR., BY MARK H. JOHNSON ET UX REC'D. IN DEED BK. 649 - PG. 111.

MAP OF GREEN RIDGE ACRES
 PROPERTY OF
L. FRANKLIN MOORE, JR., & DAISY W. MOORE
 SITUATE ON NORTH SIDE OF VA. SEC. RT. NO. 1404 ON THE SOUTH SIDE OF BRUSHY MOUNTAIN, ABOUT 0.8 EAST FROM INTERSECTION WITH VIRGINIA HIGHWAY ROUTE NO. 116

ROANOKE COUNTY, VIRGINIA.
 BY: **C. B. MALCOLM & SON**
 STATE CERT. ENGRS.
 DATE: **DECEMBER 9, 1969.** SCALE: 1" = 100'.
 19854

COMMONWEALTH OF VIRGINIA
C. B. MALCOLM, JR.
 CERTIFICATE NO. 666
 REGISTERED LAND SURVEYOR